


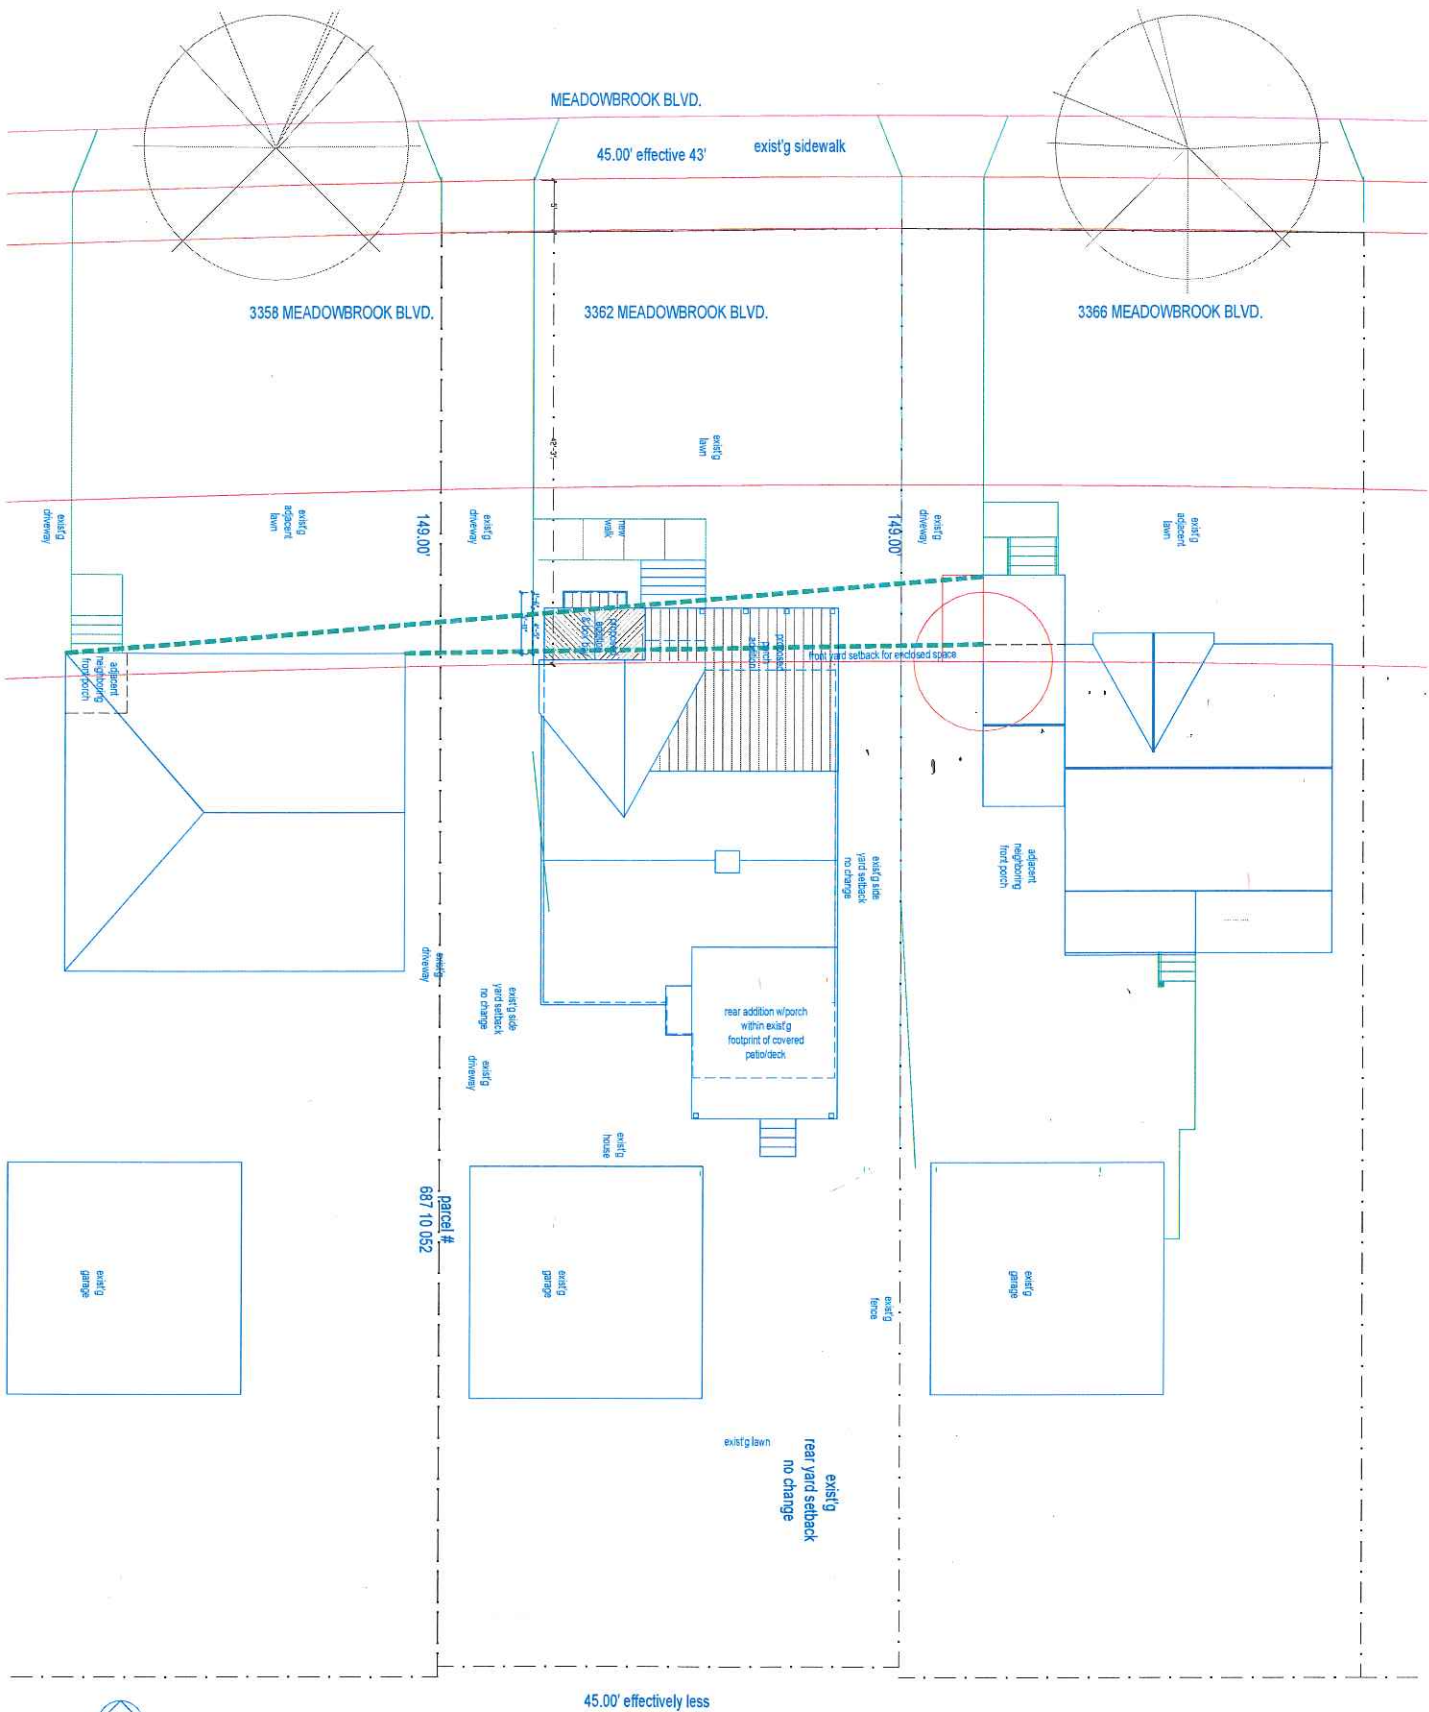

Site Plans

$$1/8'' = 1'-0''$$

Scheme 1

ZBA SUBMITTAL
drawn: WJF Jr
checked: WJF Jr
SCALE AS NOTED
JAN 12, 2022

1 st 1.0

21 08

020222 sig.

REVISIONS BY


THIS ARCHITECTURAL OR
AUXILIARY DRAWING
IS GIVEN IN CONFIDENCE.
NO USE OR DISSEMINATION
MAY BE MADE WITHOUT
PRIOR WRITTEN CONSENT
OF THE ARCHITECT.
ALL RIGHTS HEREBY ARE
SPECIFICALLY RESERVED.

Addition & Renovation
Laubscher Residence
3362 Meadowbrook Blvd.
Cleveland Heights Ohio 44118

William J. Fugo Jr. Architect
2424 Princeton Road (216) 469-5902
Cleveland Hts, OH 44118 R# 9142
Studio wfugo1@yahoo.com

www.fox.com/pressroom/1997/11/11m-judge-j
site.google.com/site/williamfujori/

REVISED SITE PLAN REC'D 2-9-2022

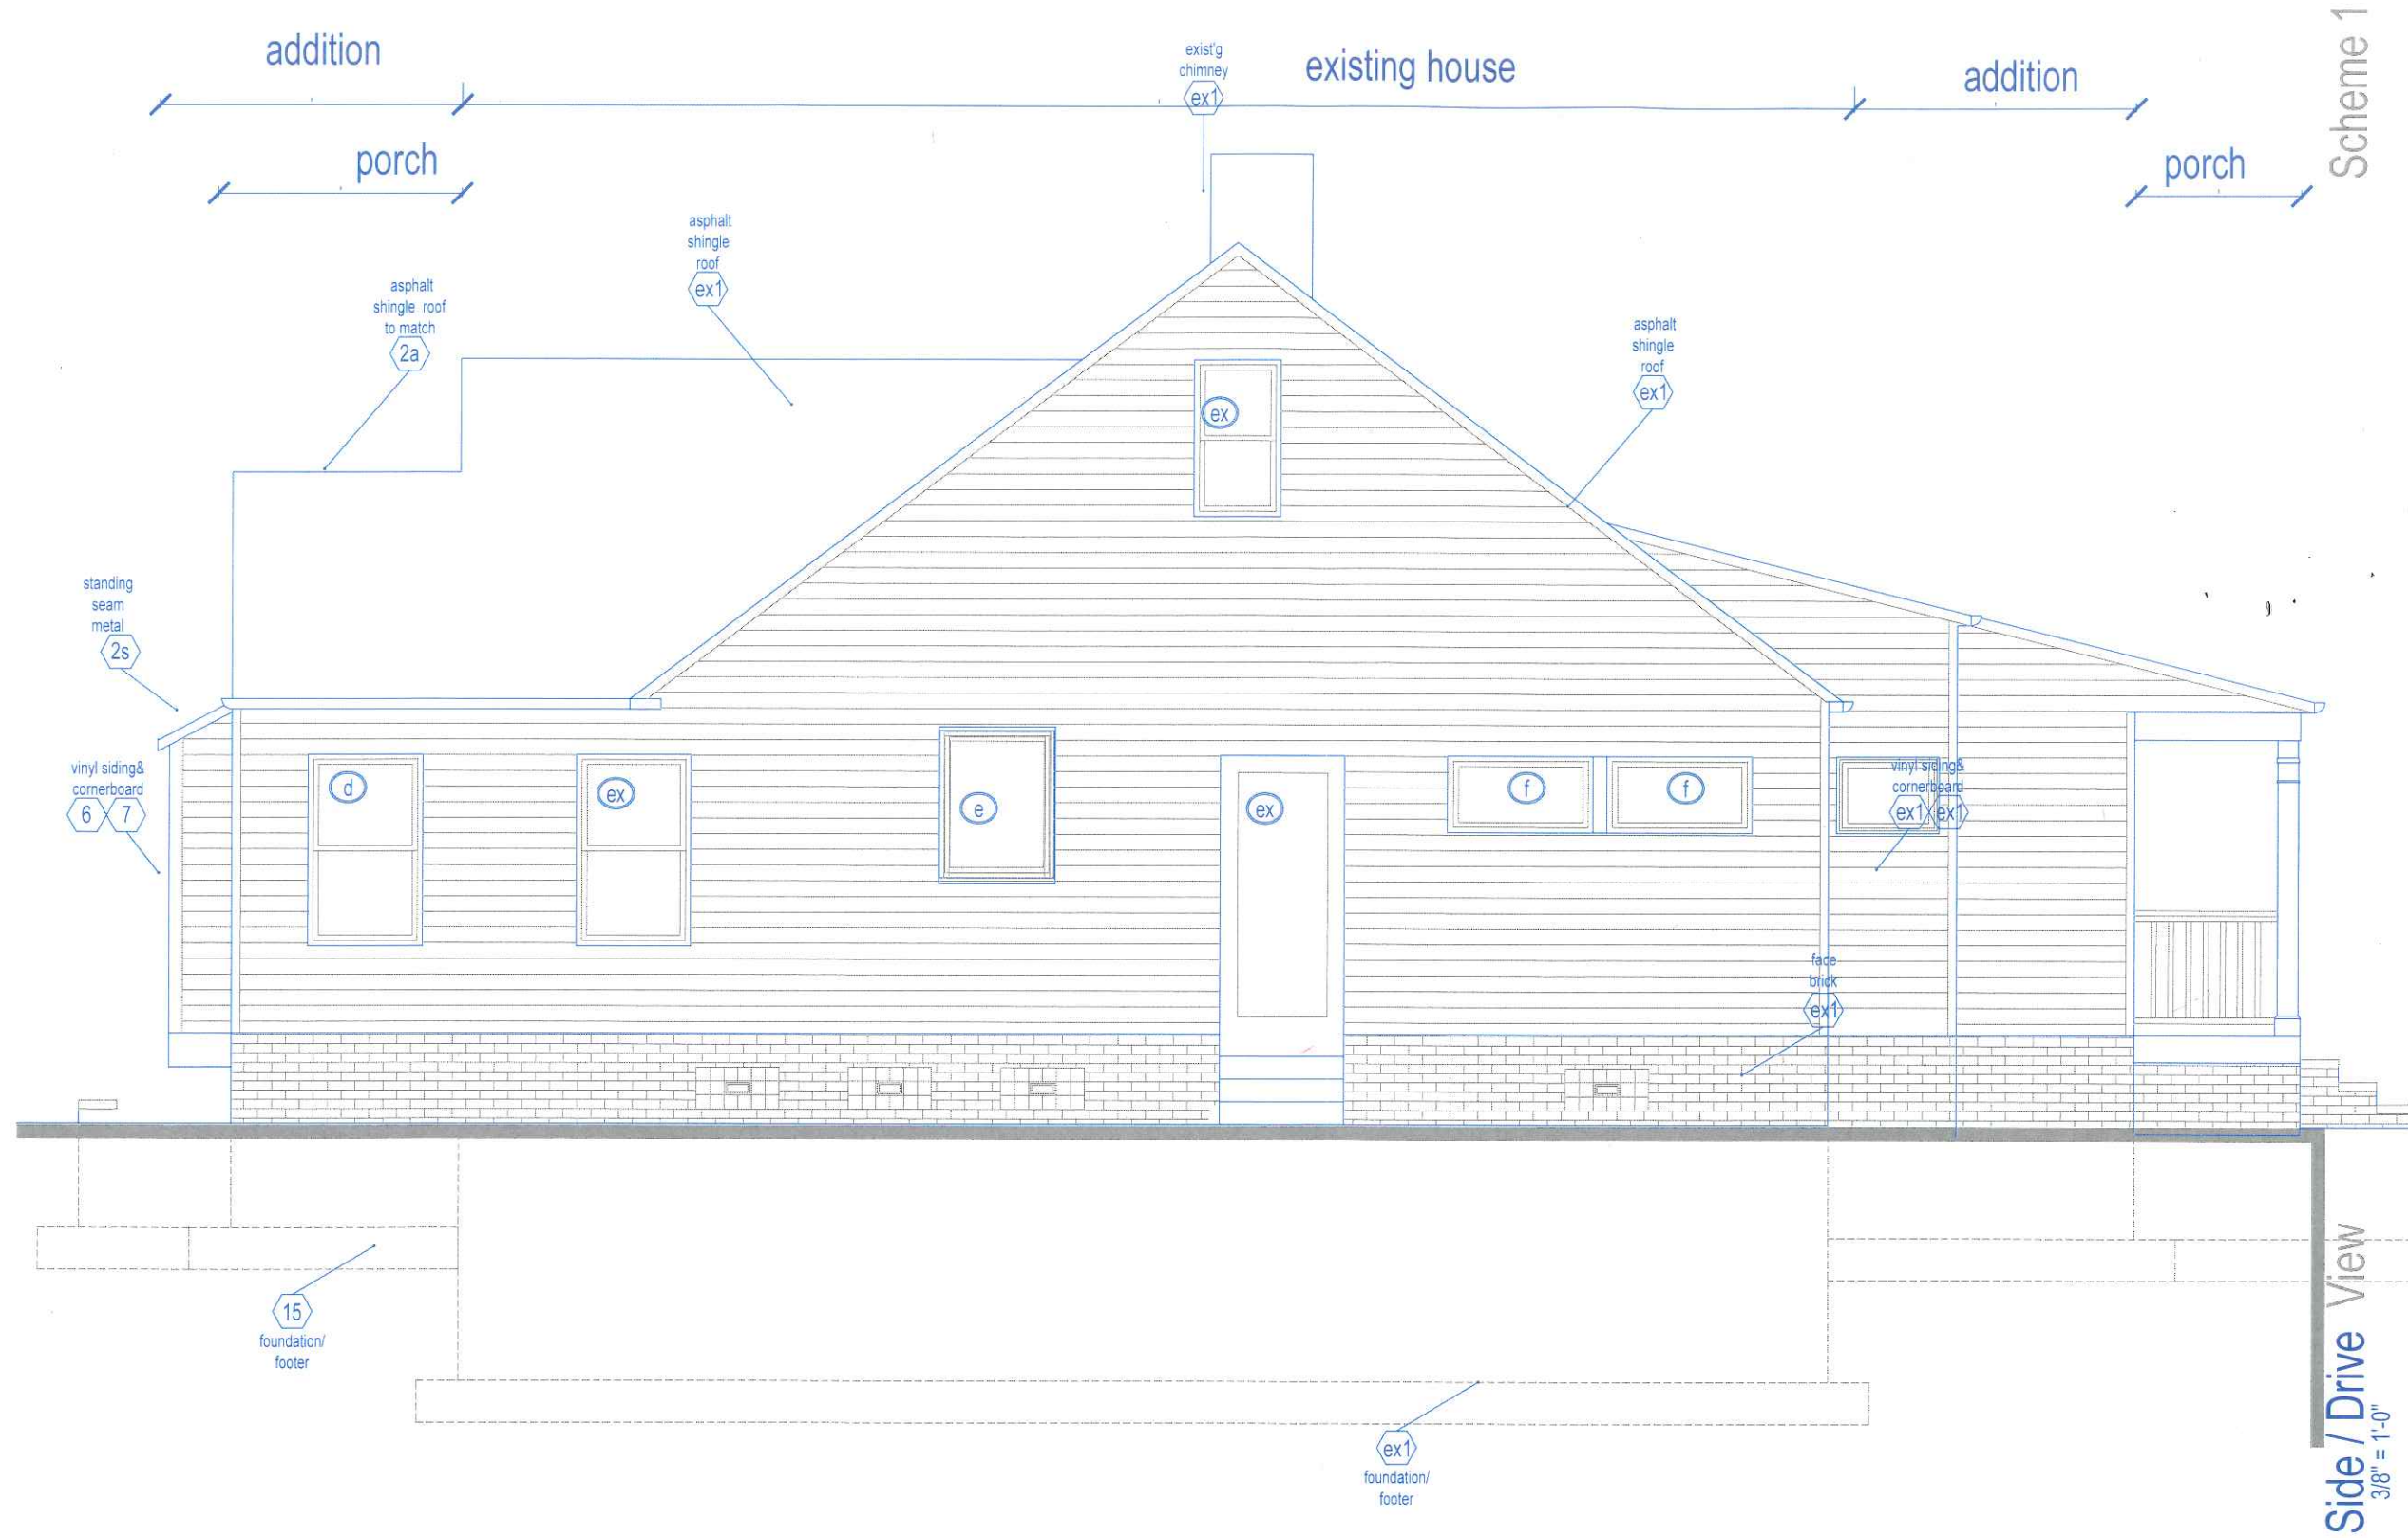

Side / Drive View
3/8" = 1'-0"

Scheme 1

REVISIONS BY
THIS ARCHITECTURAL OR
AUXILIARY DRAWING
IS GIVEN IN CONFIDENCE
NO USE OR DISSEMINATION
MAY BE MADE WITHOUT
PRIOR WRITTEN CONSENT
OF THE ARCHITECT.
ALL RIGHTS THEREBY ARE
SPECIFICALLY RESERVED.


Addition & Renovation
Laubscher Residence
3362 Meadowbrook Blvd.
Cleveland Heights Ohio 44118

William J. Fugo Jr. Architect
2424 Princeton Road
Cleveland Hts, OH 44118
Studio wjugo1@yahoo.com
www.rauz.com/ro/laubscherwilliam-fugo/#1
site.google.com/site/williamfugojr/

ZBA SUBMITTAL
drawn: WJF Jr
checked: WJF Jr
SCALE AS NOTED
JAN 12, 2022

1 A4.2

21_06

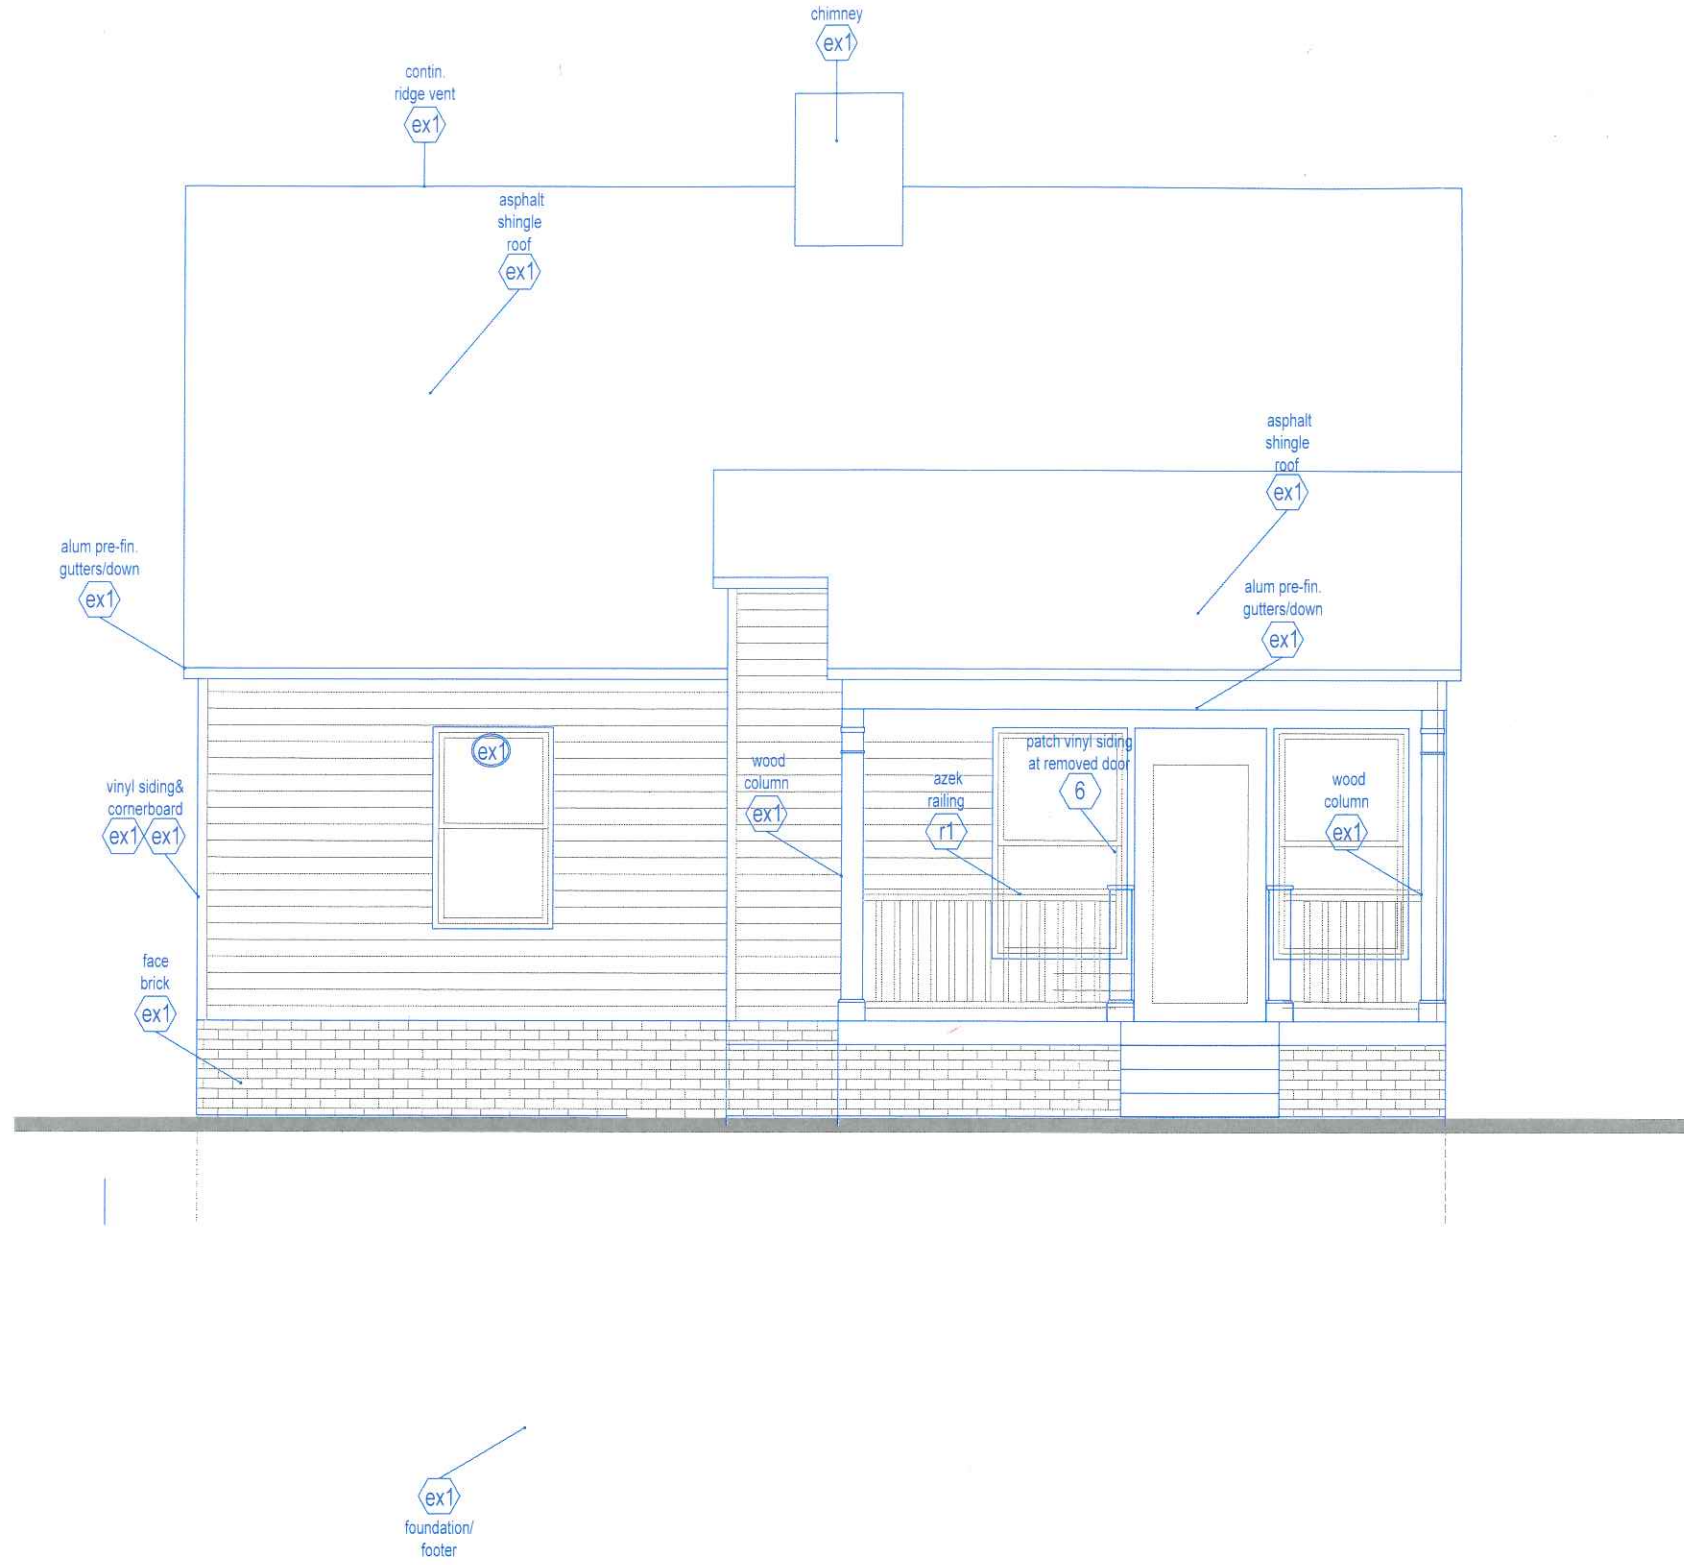

Rear View
3/8" = 1'-0"

Addition & Renovation
Laubscher Residence
3362 Meadowbrook Blvd.
Cleveland Heights Ohio 44118

REVISIONS BY
THIS ARCHITECTURAL OR
AUXILIARY DRAWING
IS GIVEN IN CONFIDENCE
NO USE OR DISSEMINATION
MAY BE MADE WITHOUT
PRIOR WRITTEN CONSENT
OF THE ARCHITECT
ALL RIGHTS HEREBY ARE
SPECIFICALLY RESERVED.


William J. Fugo Jr. Architect
2424 Princeton Road
Cleveland Hts, OH 44118
Studio wjugo1@yahoo.com

1216 469 5902
R# 9142

www.touaz.com/williamfugo/william-fugo-jr.html
site.google.com/site/williamfugojr/

ZBA SUBMITTAL
drawn: WJF Jr
checked: WJF Jr
SCALE AS NOTED
JAN 12, 2022

A4.3

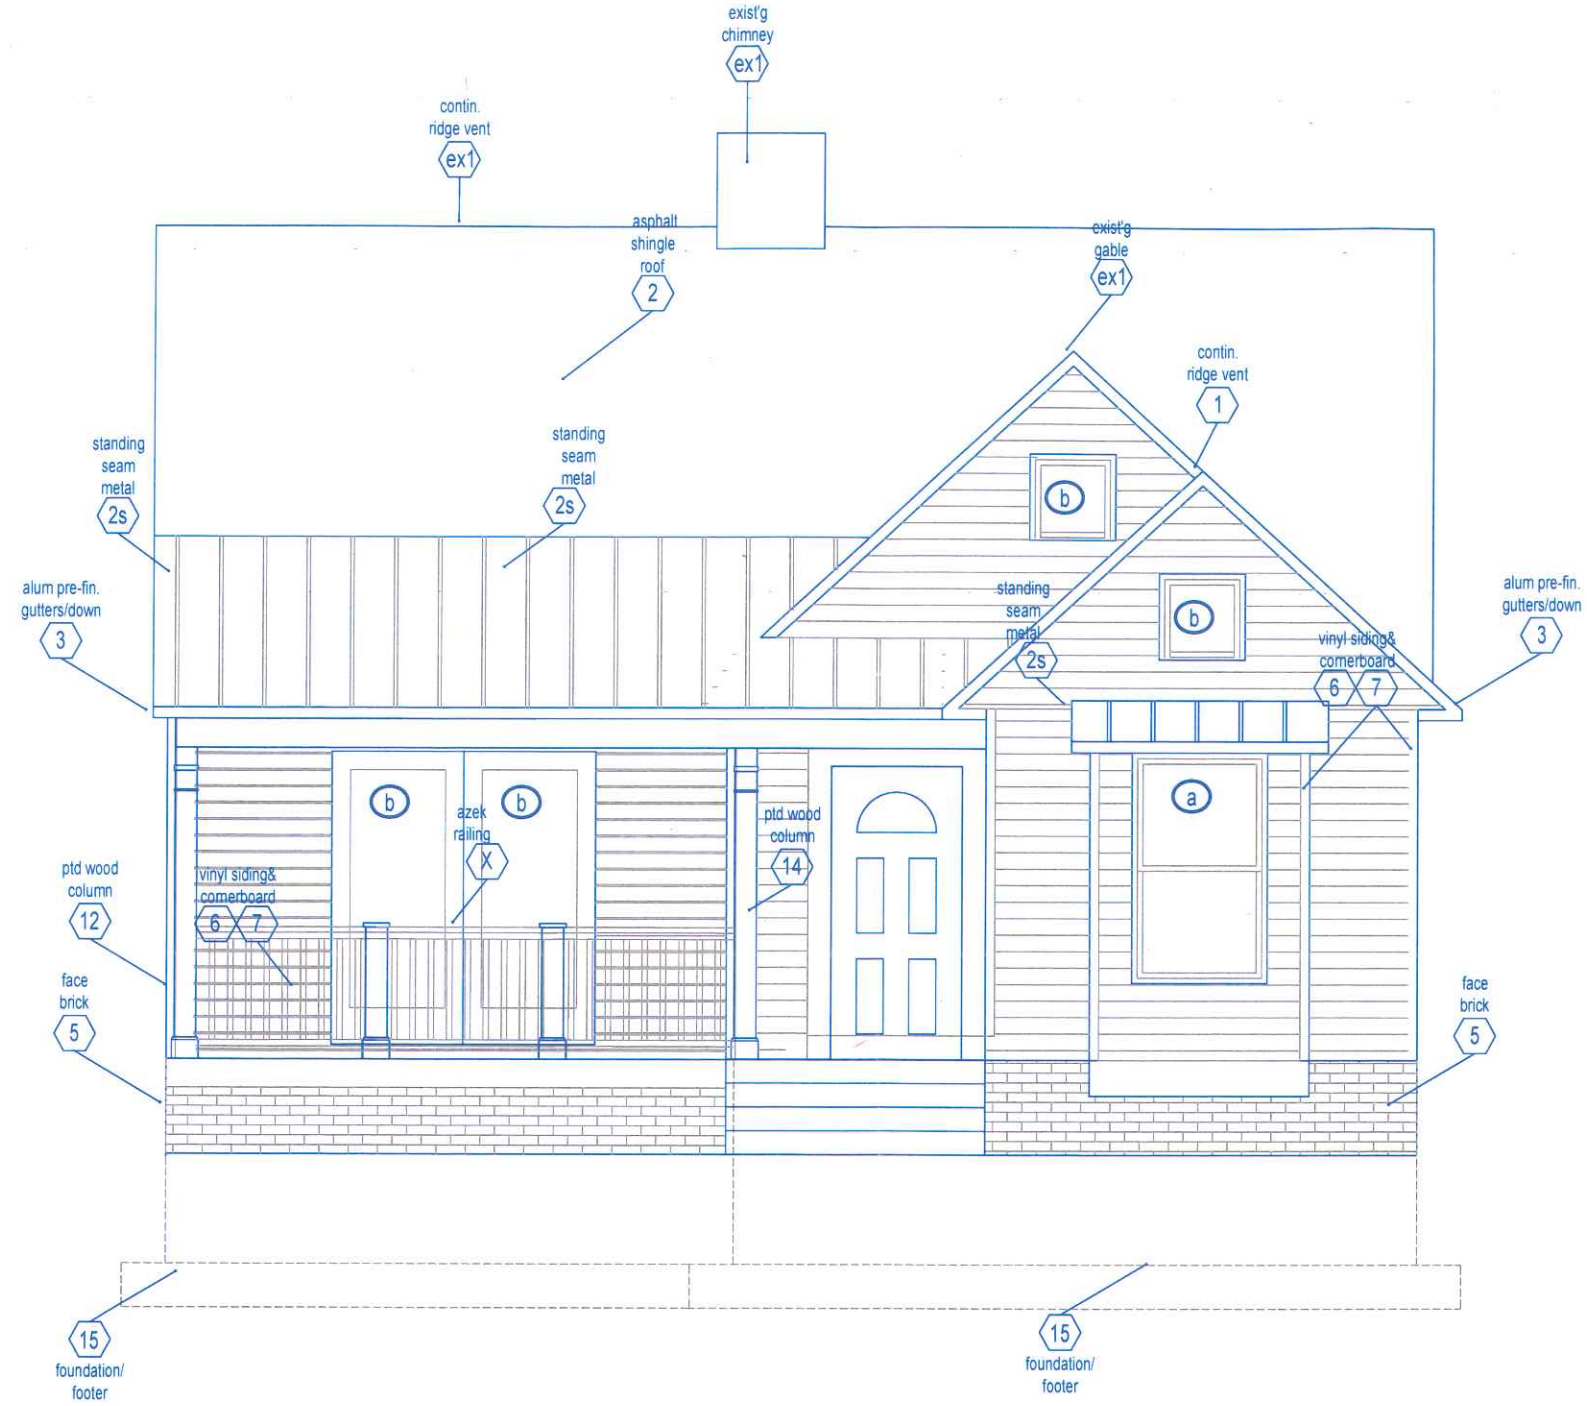

Front Elevation

Front View
3/8" = 1'-0"


Scheme 1

REVISIONS BY
THIS ARCHITECTURAL OR
ENGINEERING DRAWING
IS A PRELIMINARY
NO USE OR DISSEMINATION
MAY BE MADE WITHOUT
PRIOR WRITTEN CONSENT
OF THE ARCHITECT
ALL RIGHTS HEREBY ARE
SPECIFICALLY RESERVED

Addition & Renovation
Laubscher Residence
3362 Meadowbrook Blvd.
Cleveland Heights Ohio 44118

William J. Fugo Jr. Architect
2424 Princeton Road
Cleveland Hts, OH 44118
Studio - wjugo@yahoo.com

ABR SUBMITTAL
drawn: WJF Jr
checked: WJF Jr
SCALE: AS NOTED
JAN 4, 2022
1 A4.0
21_08

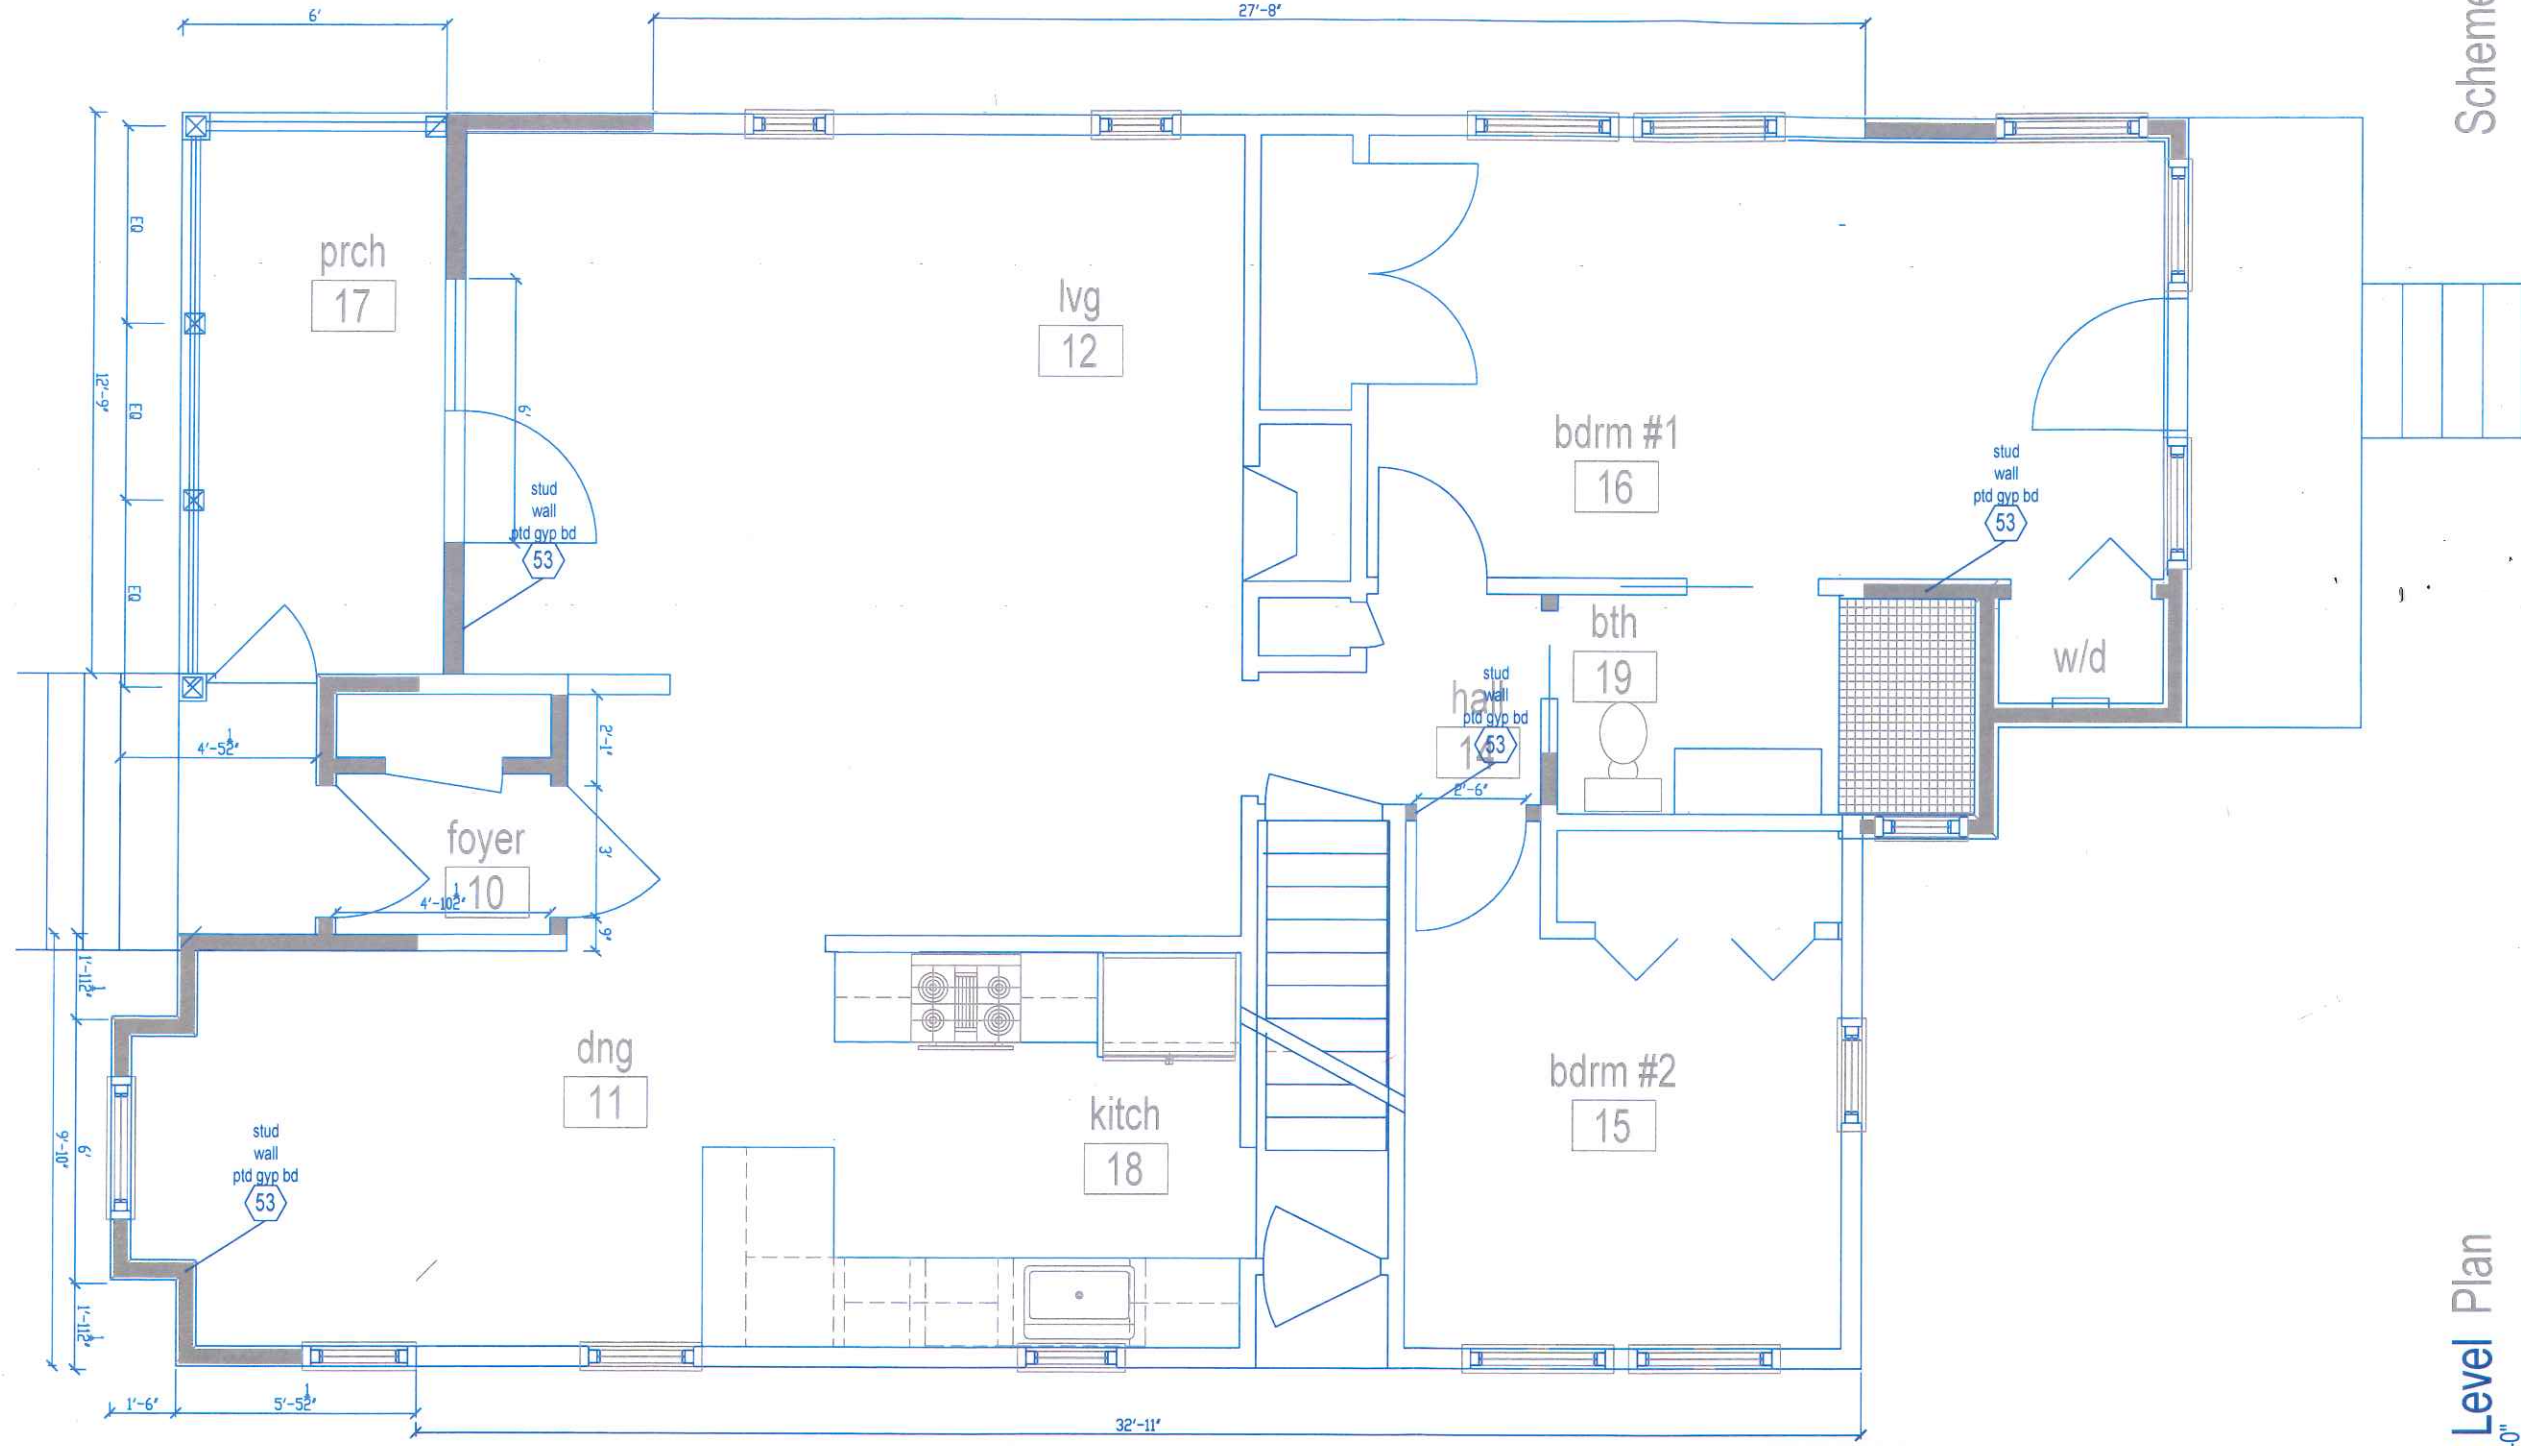

First Level Plan
3/8" = 1'-0"



REVISIONS BY
THIS ARCHITECTURAL OR
ENGINEERING DRAWING
IS GIVEN IN CONFERENCE
NO USE OR DISSEMINATION
MAY BE MADE WITHOUT
PRIOR WRITTEN CONSENT
OF THE ARCHITECT
ALL RIGHTS HEREBY ARE
SPECIFICALLY RESERVED

Addition & Renovation
Laubscher Residence
3362 Meadowbrook Blvd.
Cleveland Heights Ohio 44118


William J. Fugo Jr. Architect
2424 Princeton Road
Cleveland Hts, OH 44118
Studio - wjugo@yahoo.com

www.houzz.com/pro/williamjugo/williamjugo-111
site.google.com/site/williamjugojr

ZBA SUBMITTAL
drawn: WJF Jr
checked: WJF Jr
SCALE AS NOTED
JAN 12, 2022

1 A1.1

21_08

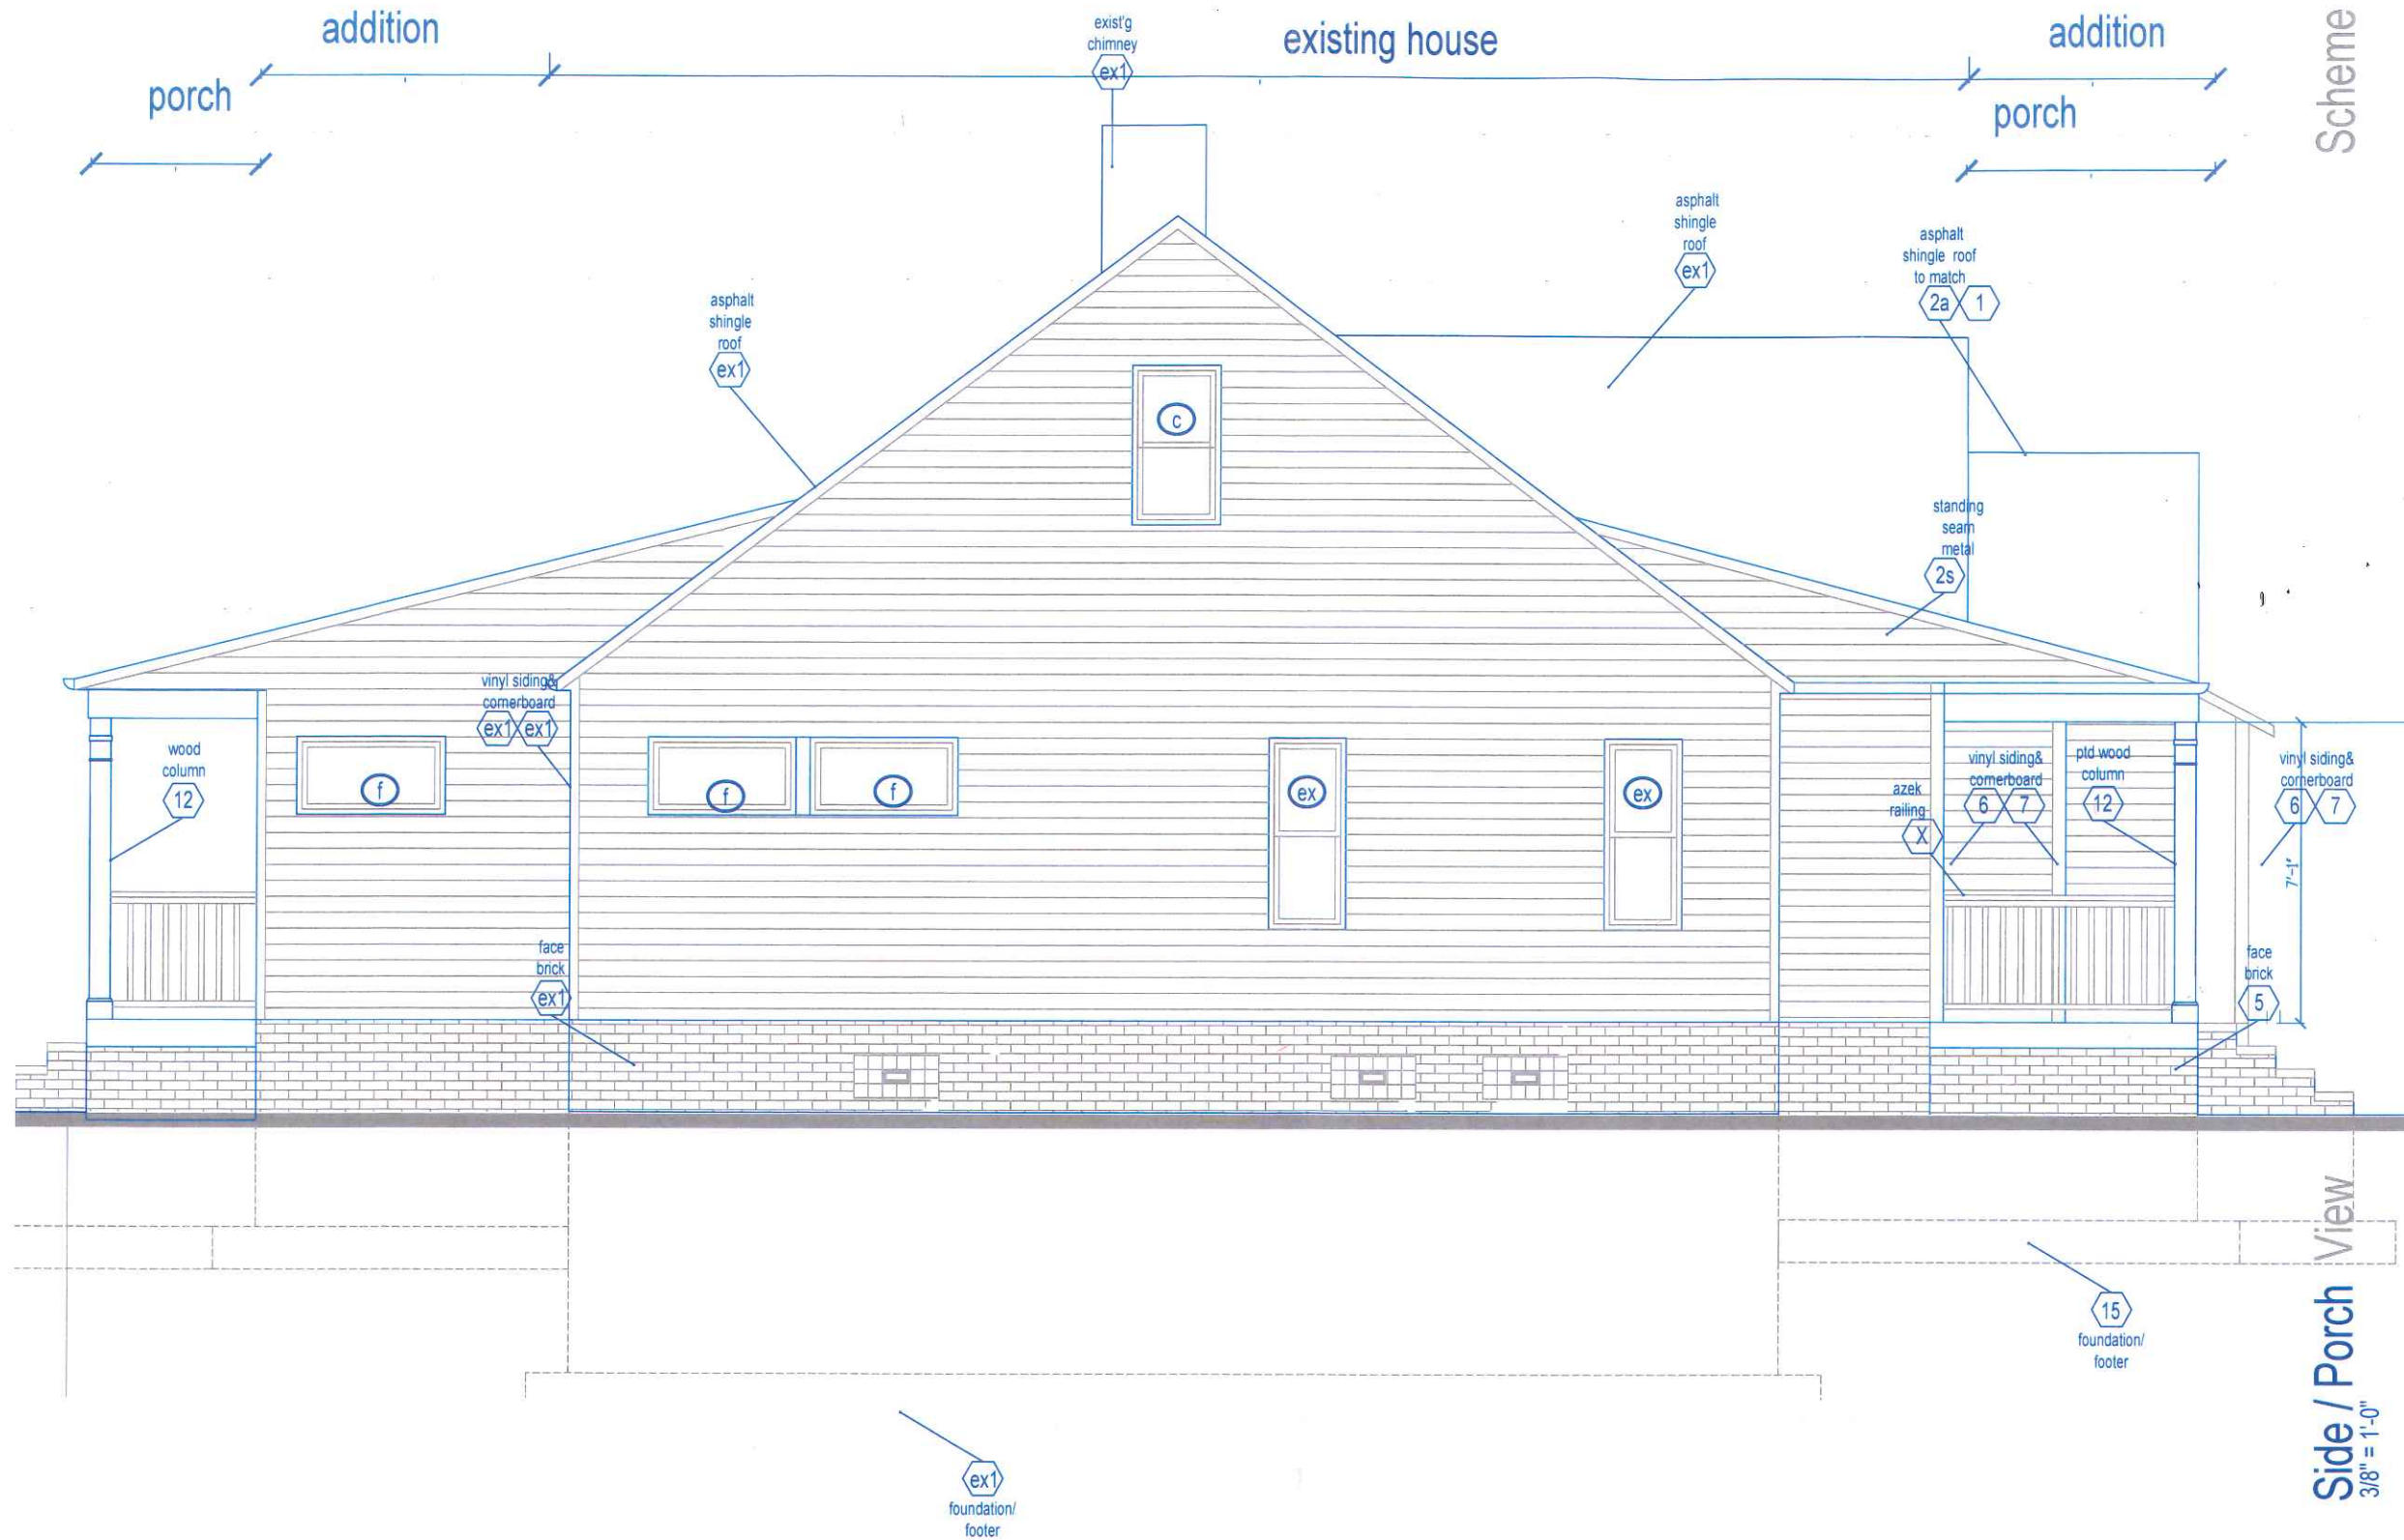

REVISIONS BY
THIS ARCHITECTURAL OR
AUXILIARY DRAWING
IS NOT TO BE USED FOR
CONSTRUCTION OR FOR
ANY OTHER PURPOSE
WITHOUT THE WRITTEN
CONSENT OF THE ARCHITECT.
ALL RIGHTS HEREBY ARE
SPECIFICALLY RESERVED.

Addition & Renovation
Laubscher Residence
3362 Meadowbrook Blvd.
Cleveland Heights Ohio 44118

William J. Fugo Jr. Architect
2424 Princeton Road
Cleveland Hts, OH 44118
Studio wjugo@yahoo.com
www.wjugo.com
www.fugojr.com
www.fugojr.com

ZBA SUBMITTAL
drawn: WJF-Jr
checked: WJF-Jr
SCALE: AS NOTED
JAN 12, 2022
1 A4.1
21_04