



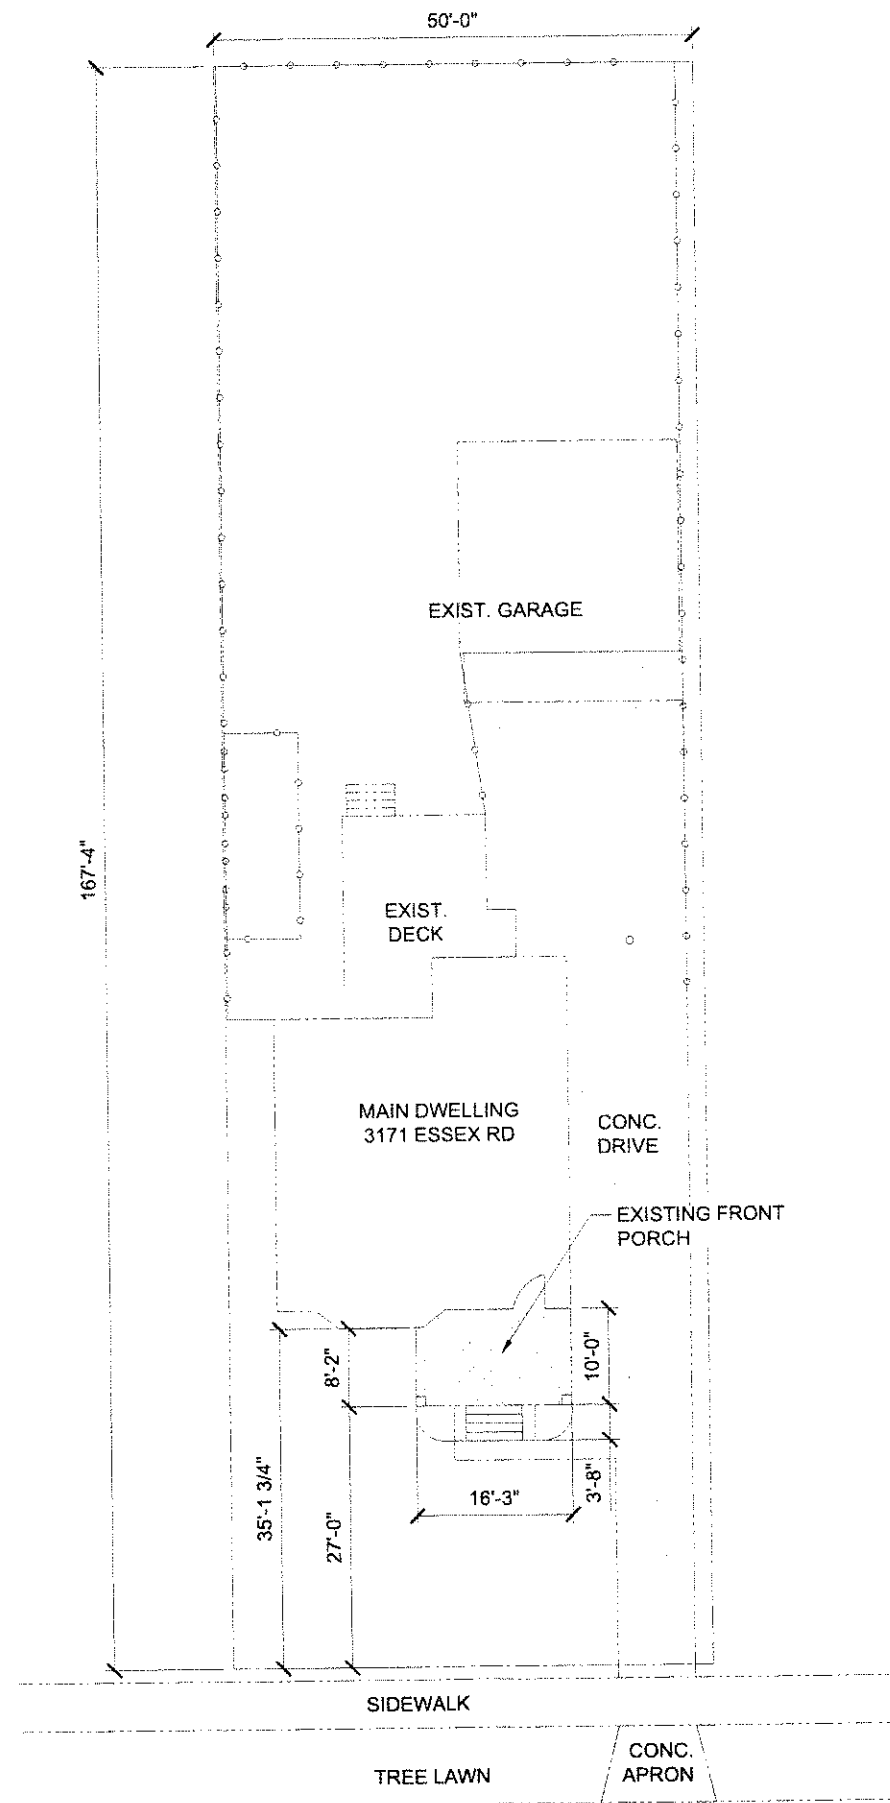



EXISTING SOUTH (FRONT) ELEVATION
N.T.S.

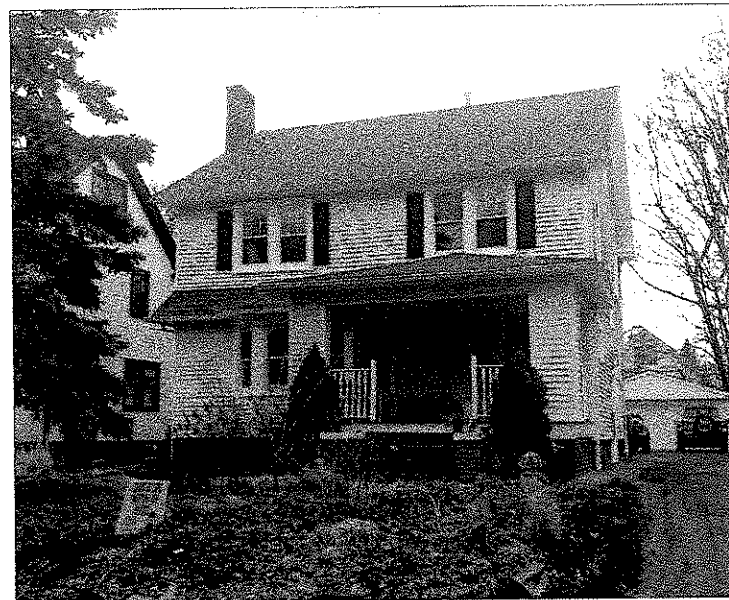

SITE PLAN
SCALE 1" = 20'

CAL. No. 3570

PROPOSED SOUTH (FRONT) ELEVATION
N.T.S.

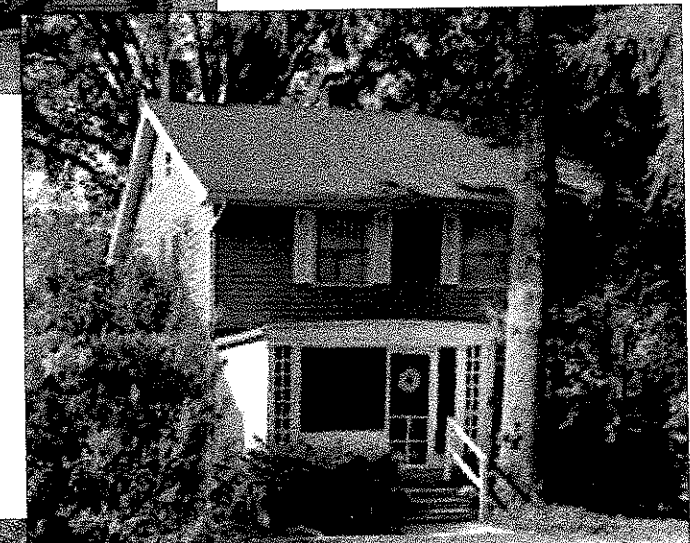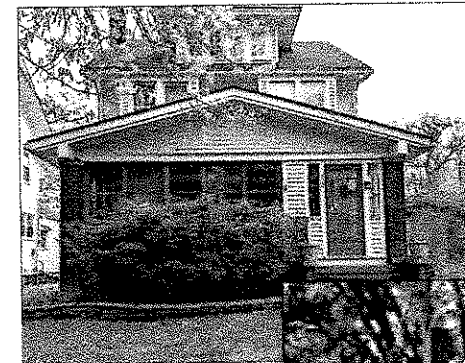

REV'S	BY

i. a. lewin, p.e. and associates
4110 mayfield road, suite b
cleveland, ohio 44124
(216) 291-3131 fax 291-2605
ilewin@lewinandassociates.com



PORCH ENCLOSURE SITE PLAN
3171 ESSEX ROAD
CLEVELAND HEIGHTS, OHIO

Date 8/29/23

Drawn GSL


Scale AS NOTED

Sheet


C-0



EXISTING WEST ELEVATION
N.T.S.

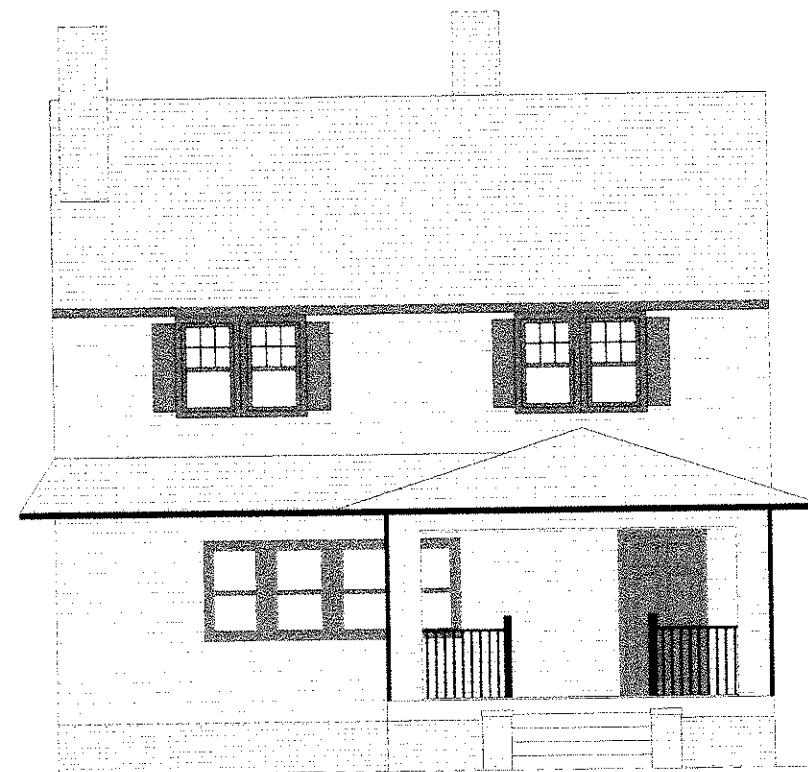

EXISTING SOUTH (FRONT) ELEVATION

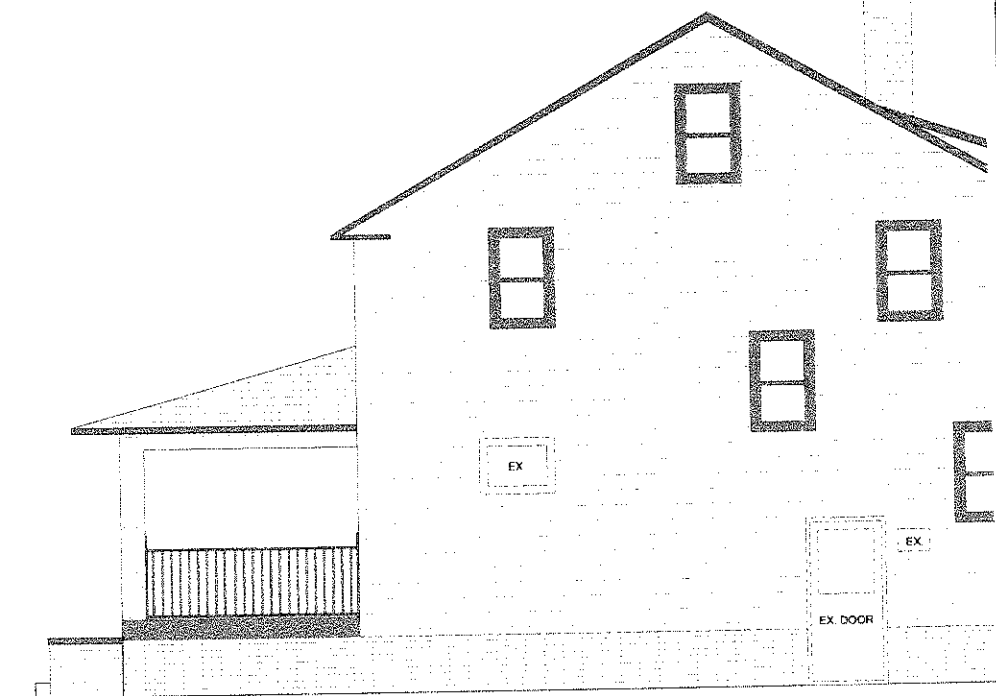

EXISTING EAST ELEVATION
N.T.S.



PROPOSED WEST ELEVATION
N.T.S.



PROPOSED SOUTH (FRONT) ELEVATION



PROPOSED EAST ELEVATION

REV'S	BY

L. Lewin, p.e. and associates
4110 mayfield road, suite b
cleveland, ohio 44124
(216) 291-3131 fax 291-2605
ilewin@lewinandassociates.com



PORCH REPAIR SITE PLAN
3171 ESSEX ROAD
CLEVELAND HEIGHTS, OHIO

Date 8/29/23

rawn GSL.

scale AS NOTED

Sheet

C-1