


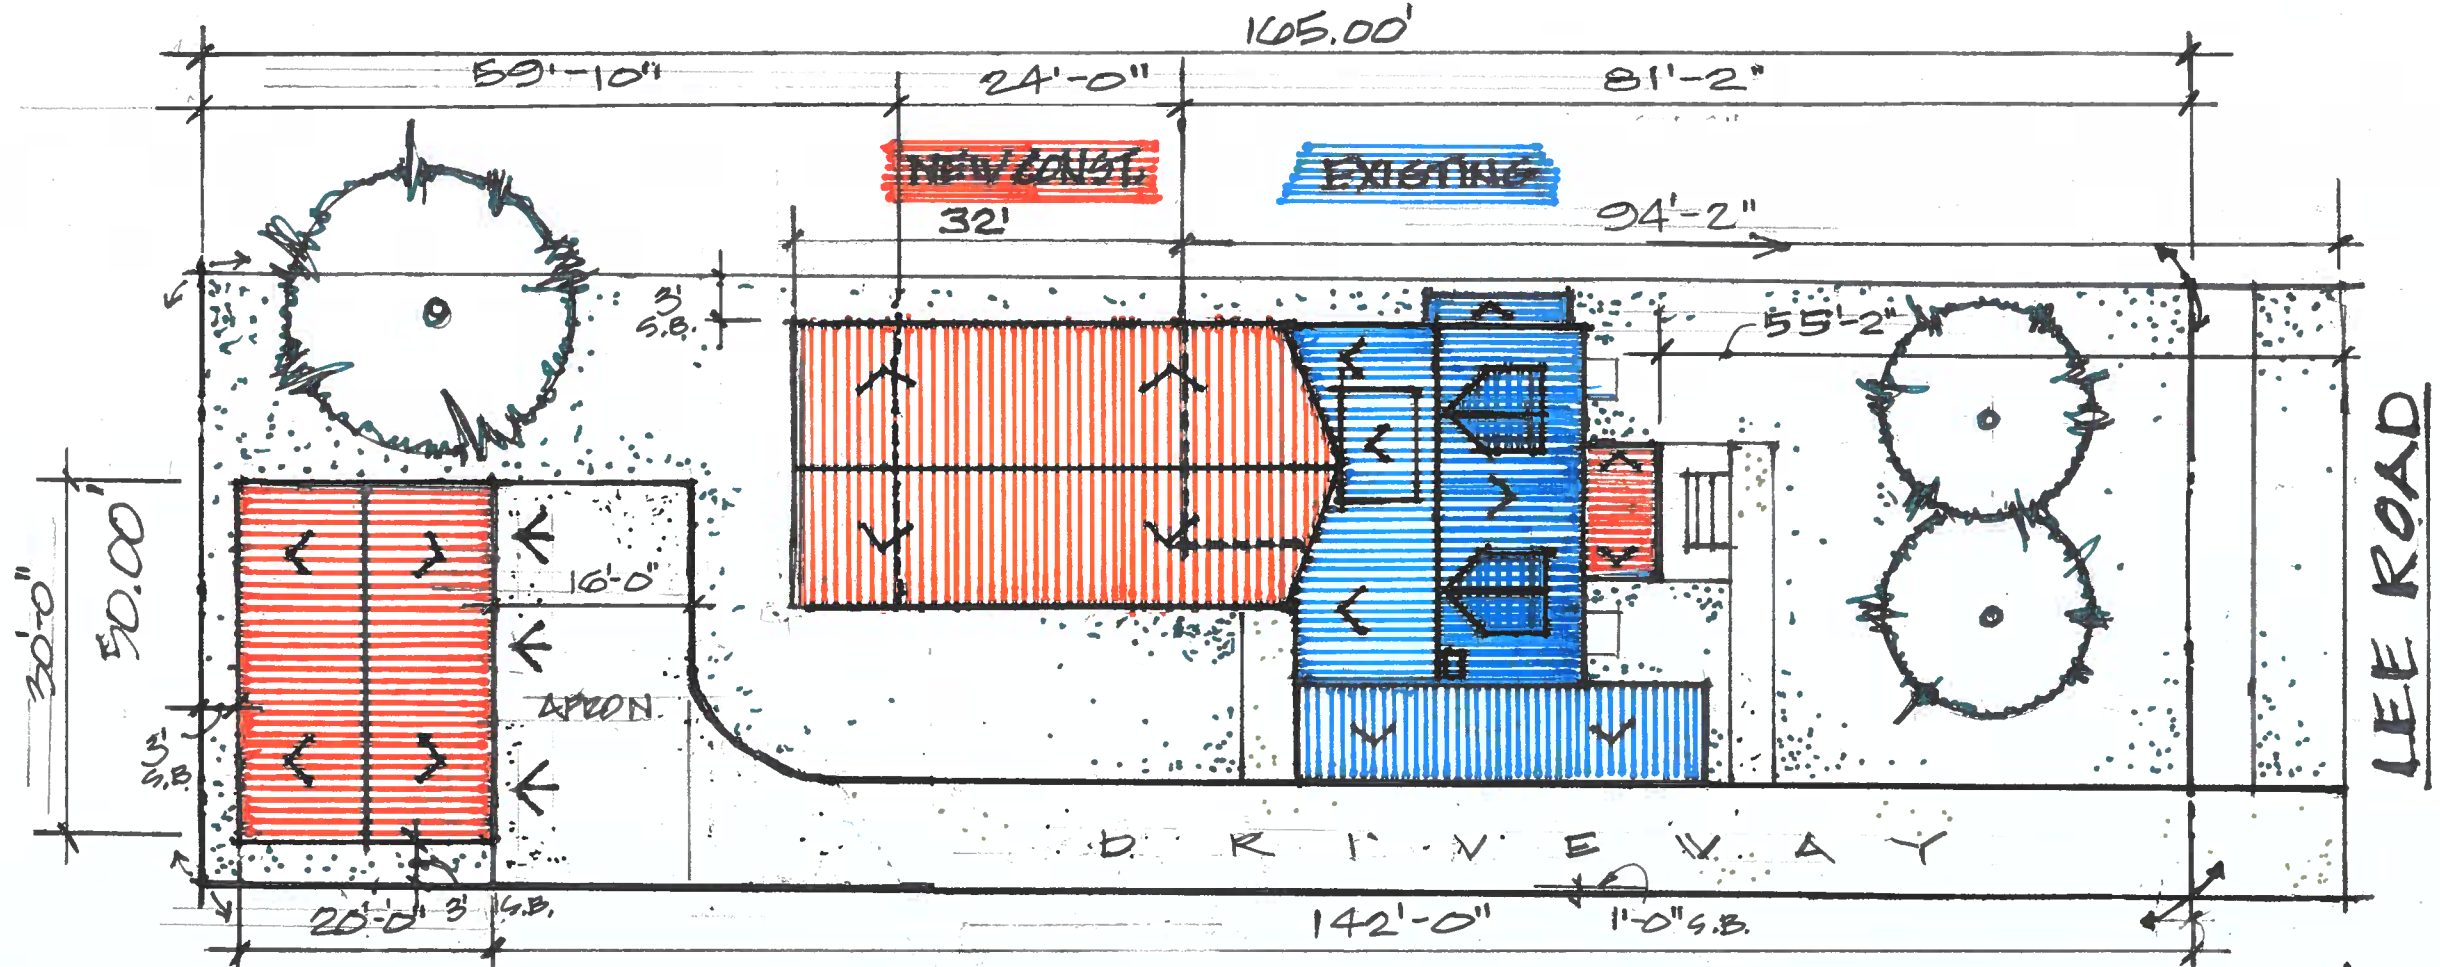

DRAWING INDEX	
S-1	SITE PLAN
A-1	FIRST FLOOR PLAN
A-2	SECOND FLOOR PLAN
A-3	EAST ELEVATION
A-4	SOUTH ELEVATION
A-5	WEST ELEVATION
A-6	NORTH ELEVATION
A-7	GARAGE PLAN/EAST-WEST ELEV.
A-8	GARAGE NO-SO ELEV. - DETAILS
A-9	SECT. LKG NORTH - ADITT EXIST.
A-10	GARAGE SECT. LKG NORTH
A-11	FOYER PLAN - ELEVATIONS
A-12	STRUCTURAL DETAILS

SITE PLAN

SCALE: 1/16" = 1'-0'

Perm. Parcel # 684 - 10 - 040

DRIVEWAY AREA = 1,218 #
APRON AREA = 384 #



REVISIONS


1ST ISSUE - 15.8.24
2ND ISSUE - 21.8.24
3RD ISSUE - 29.8.24
4TH ISSUE - 23.8.24

Alpha Omega One Const. Co.
1704 Lee Road
Cleveland Heights, OH 44118
216-695-4271
Construction634@gmail.com

Proposed Two Story Addition
and Detached 3 Car Garage

Cosentino and Associates
Designers.Planners.Builders
3290 Hyde Park Avenue
Cleveland Heights, OH 44118
(m) 812-606-4628
(e) Primoleoncefalo@gmail.com
CIDQ Certified Interior Designers since 1982

Mr. Jay Pittman,
1704 Lee Road
Cleveland Heights, OH 44118
440-724-5143

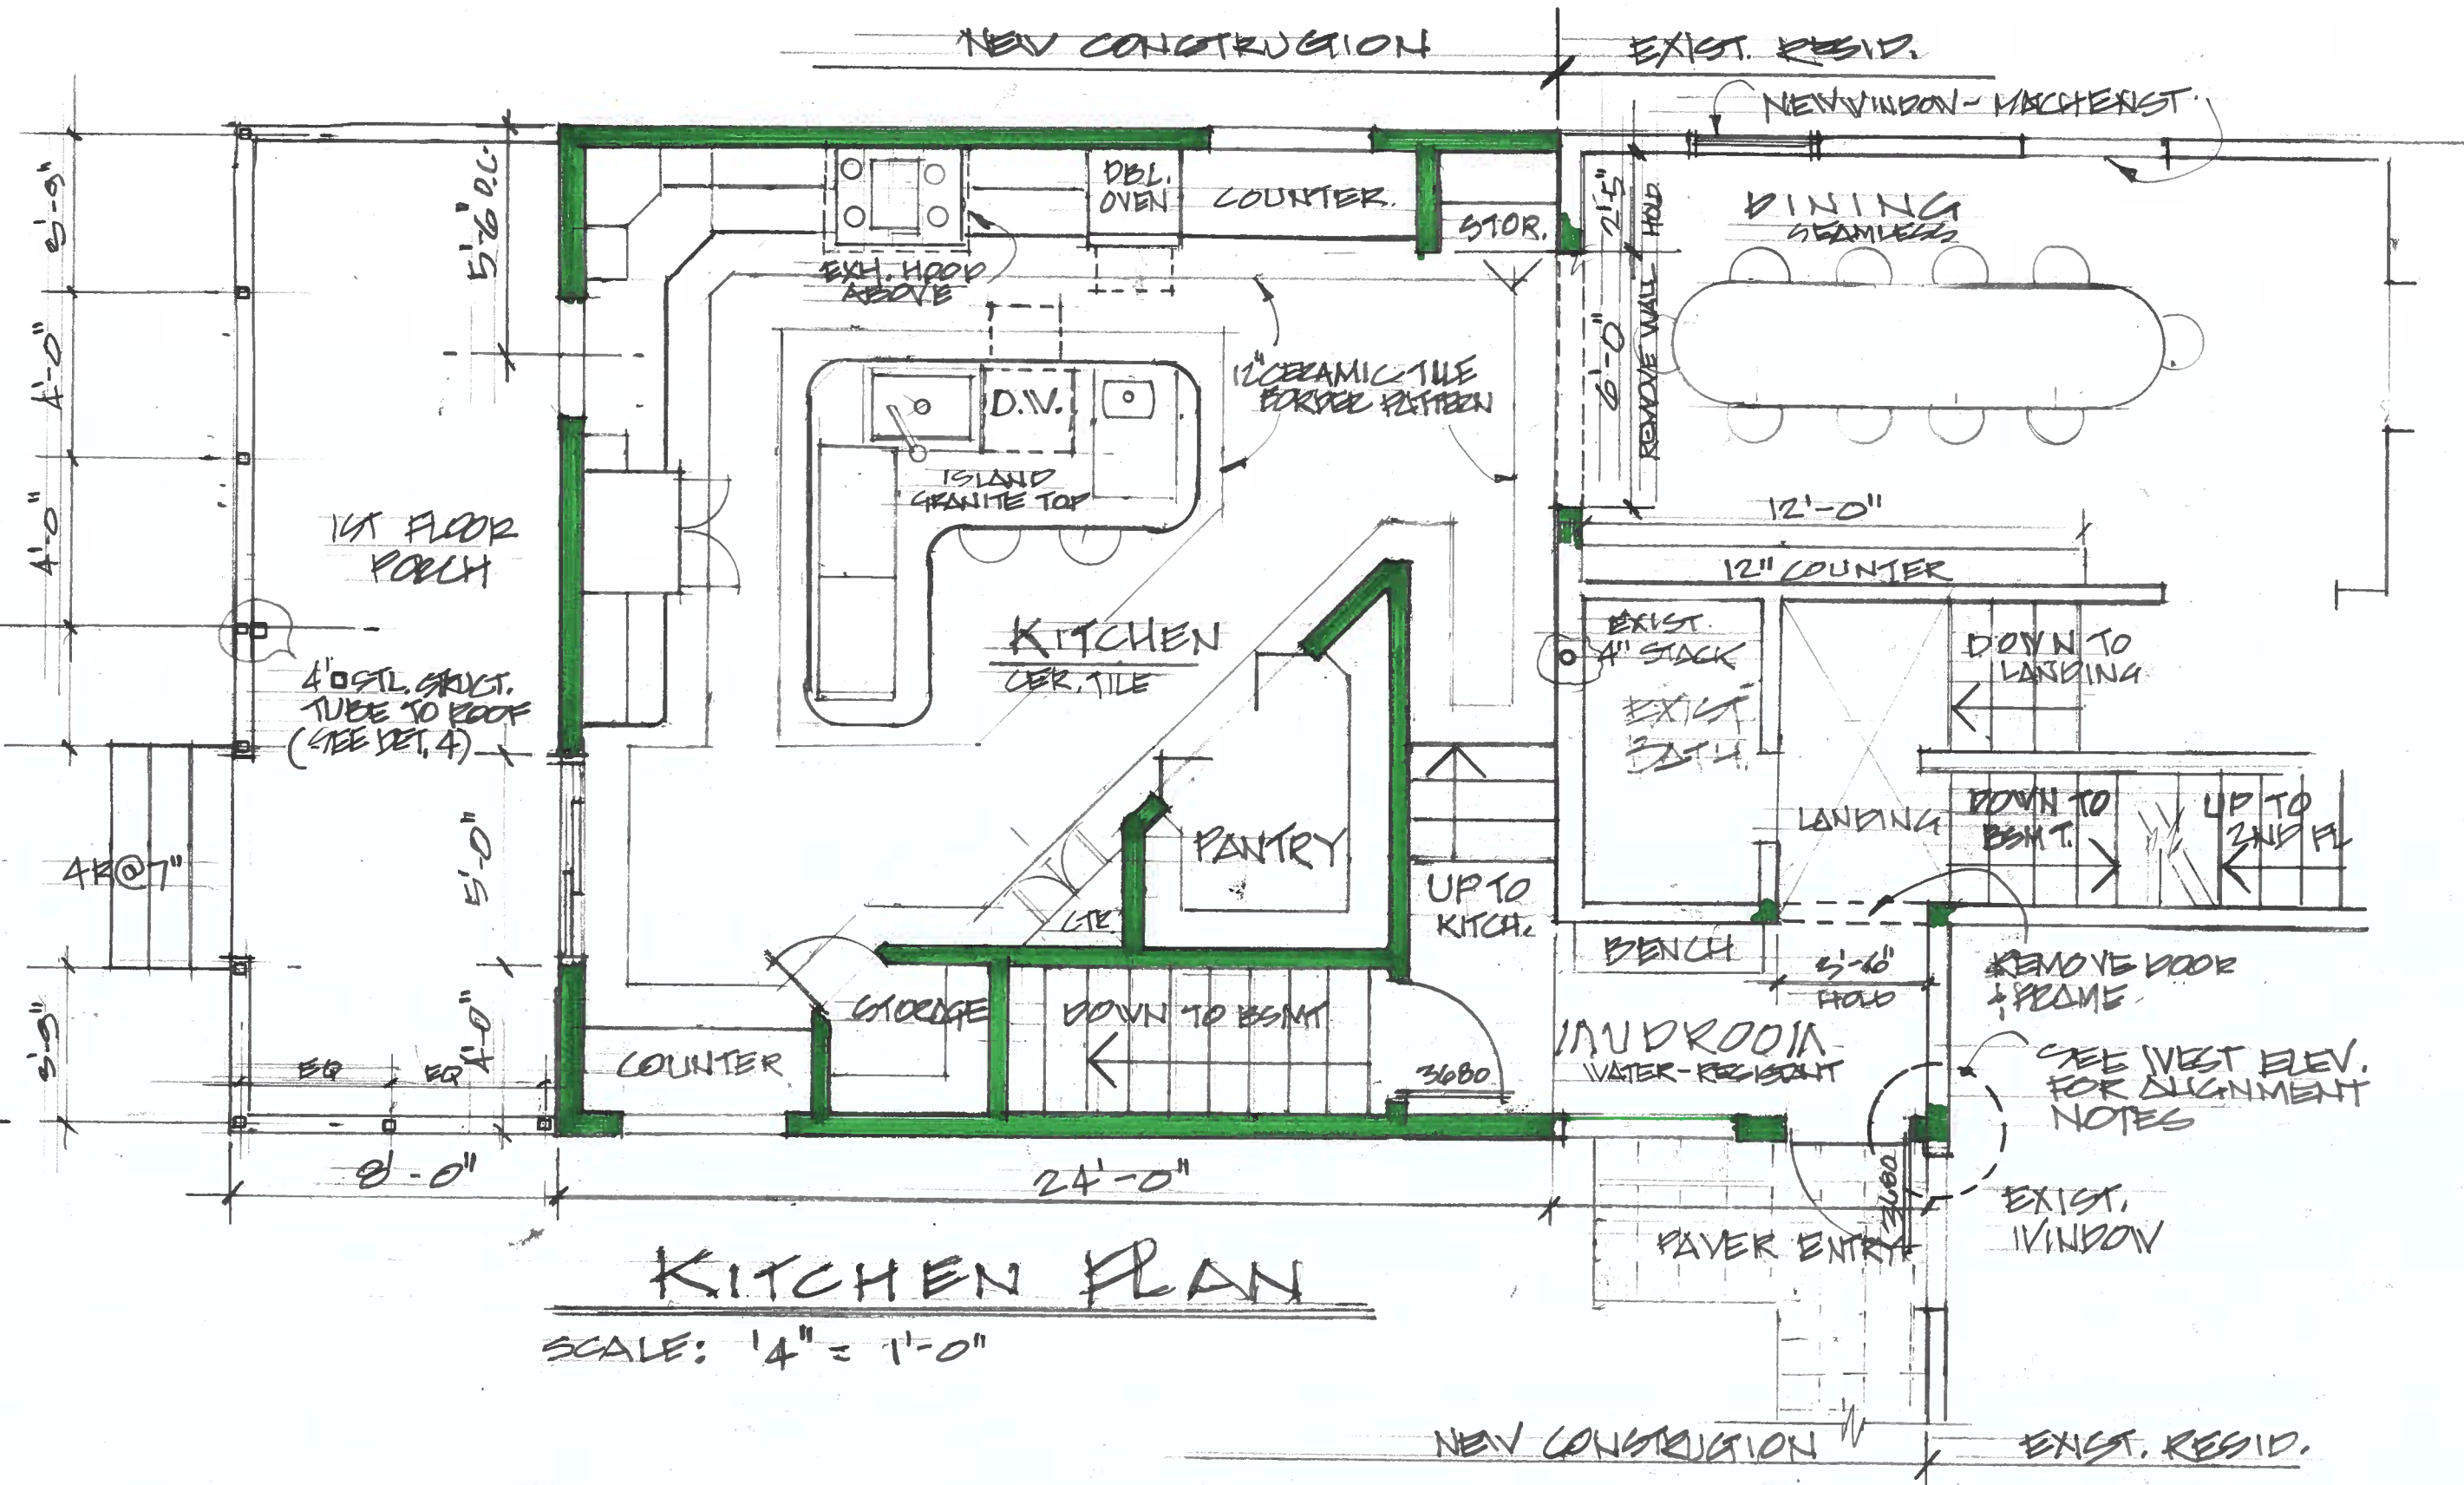

REVISIONS

ABR ISSUE - 15.0.24


Alpha Omega One Const. Co.
 1704 Lee Road
 Cleveland Heights, OH 44118
 216-695-4271
 Construction634@gmail.com

Proposed Two Story Addition
 and Detached 3 Car Garage

Cosentino and Associates
 Designers.Planners.Builders
 3290 Hyde Park Avenue
 Cleveland Heights, OH 44118
 (m) 812-606-4628
 (e) Primoleoncefalo@gmail.com
 CIDQ Certified Interior Designers since 1982

Mr. Jay Pittman,
 1704 Lee Road
 Cleveland Heights, OH 44118
 440-724-5143

A-1

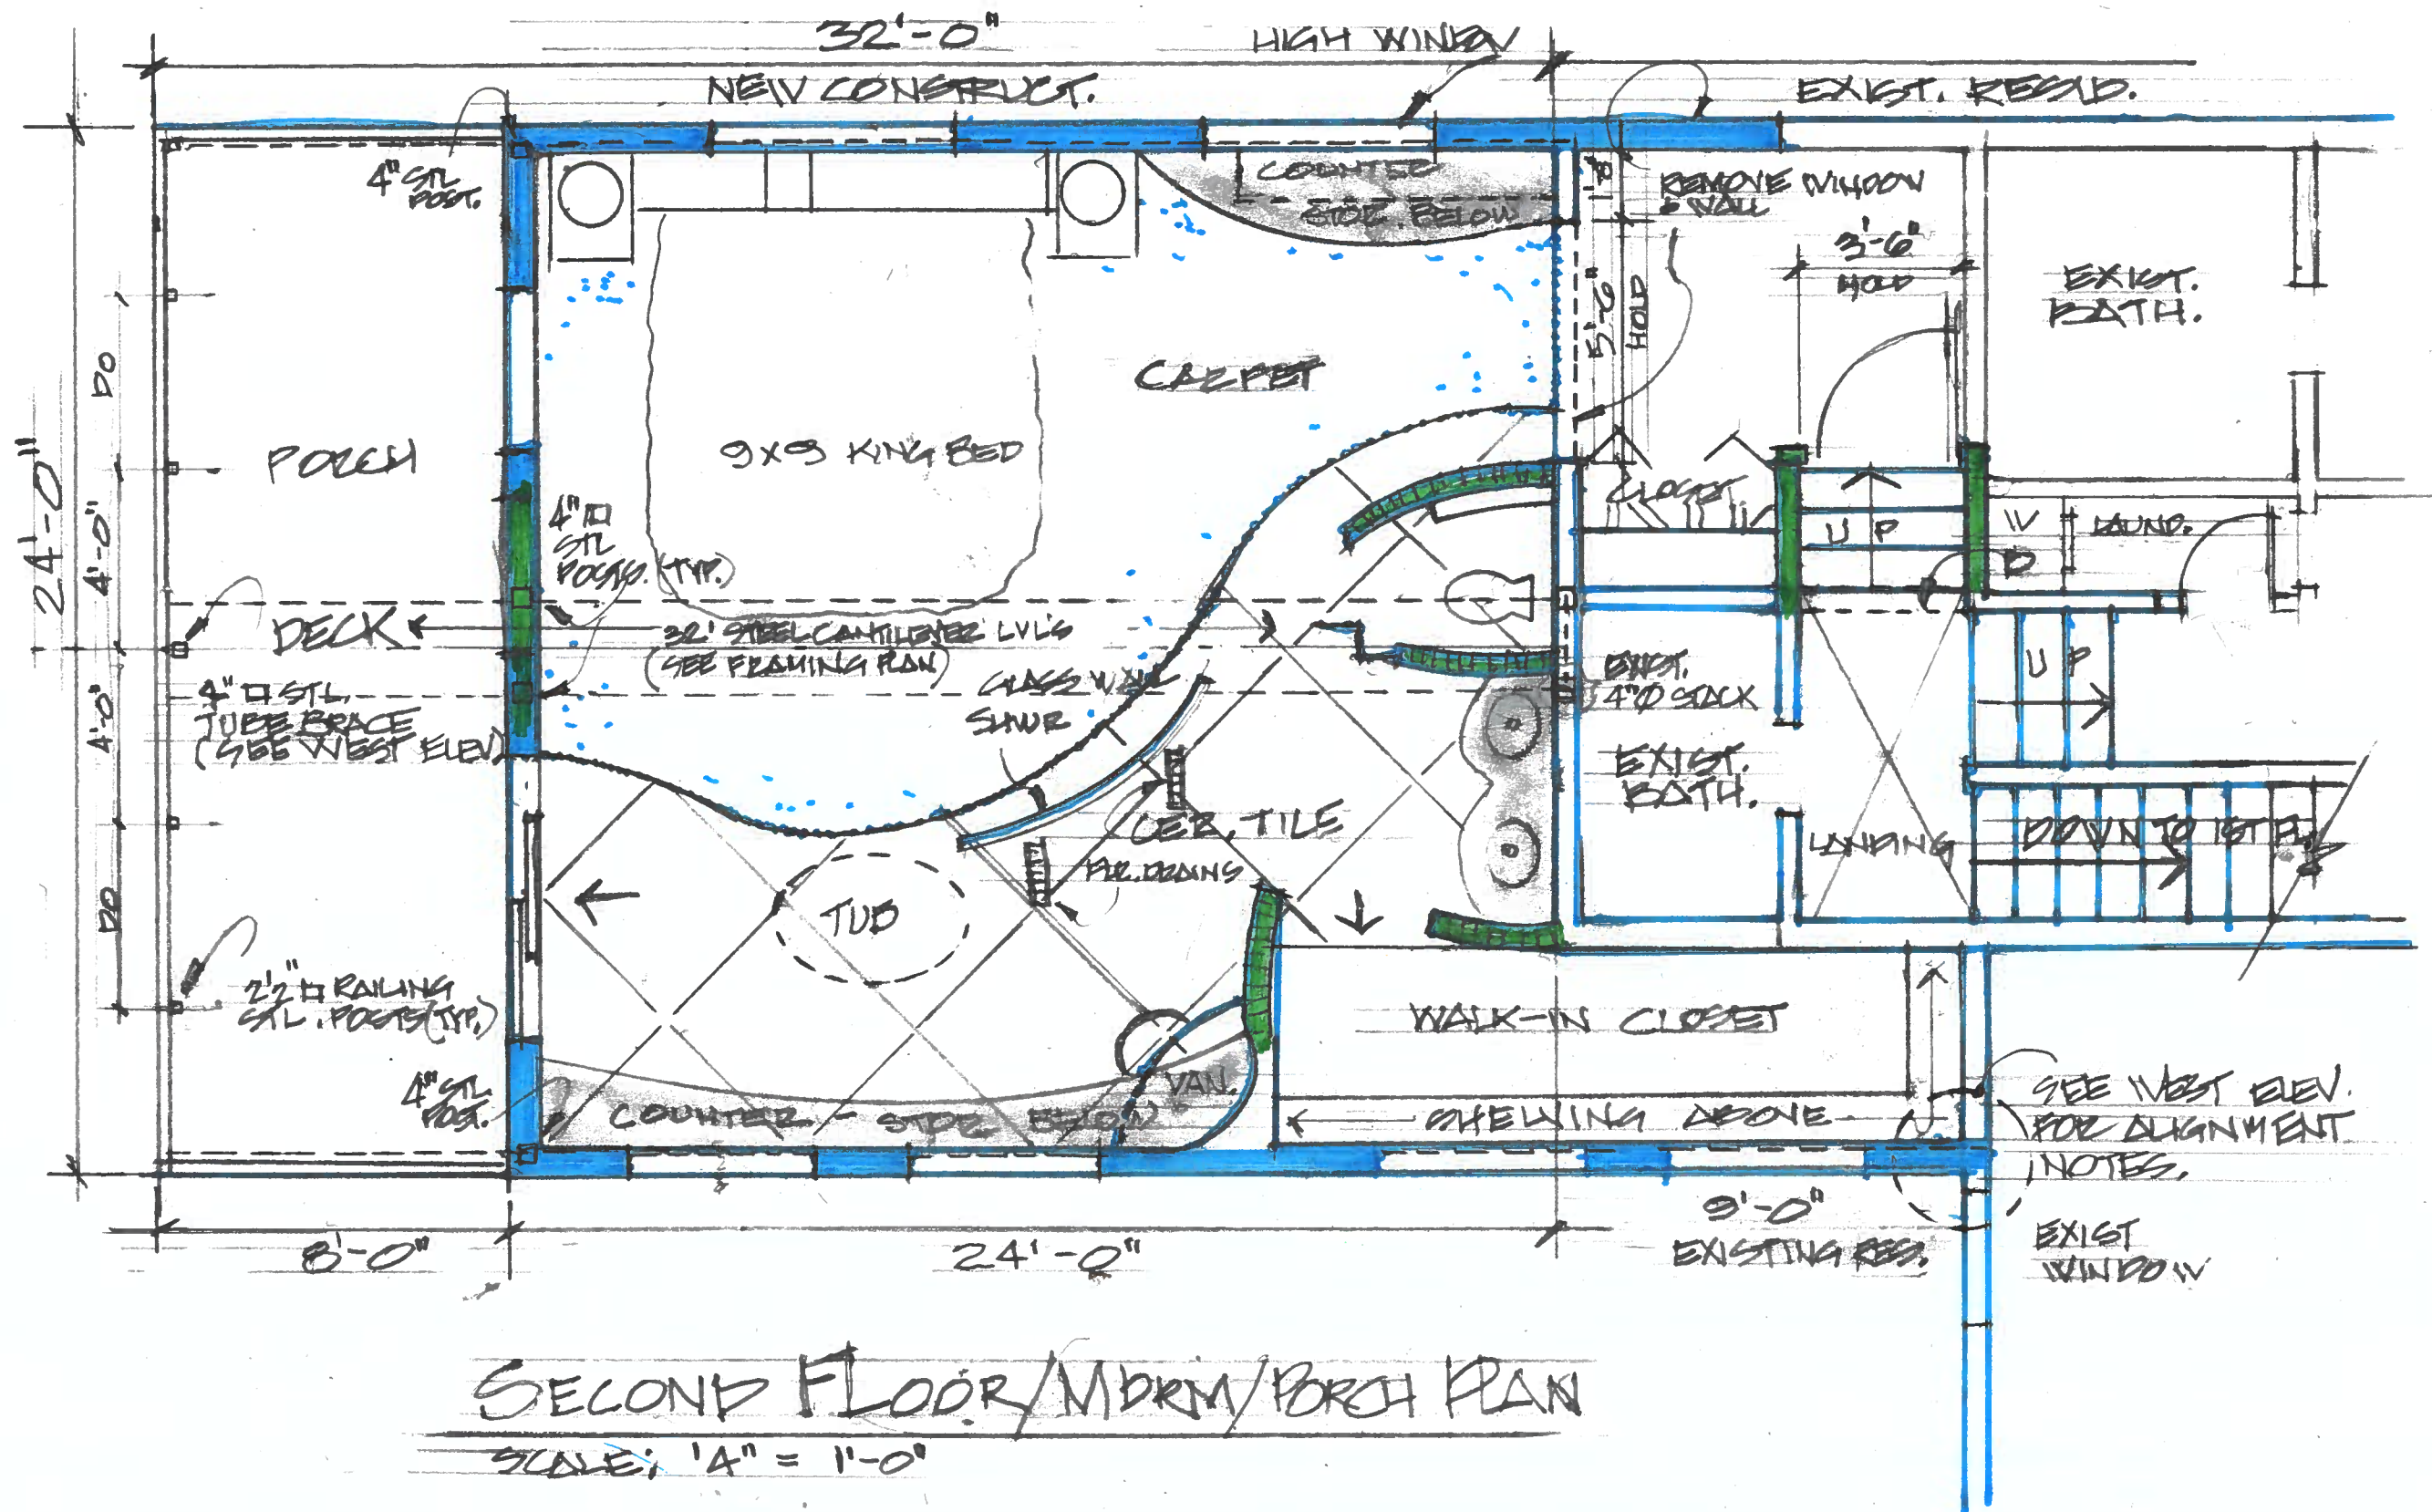

REVISIONS
ABRISUE - 15.8.24

Alpha Omega One Const. Co.
1704 Lee Road
Cleveland Heights, OH 44118
216-695-4271
Construction634@gmail.com

Proposed Two Story Addition
and Detached 3 Car Garage

Cosentino and Associates
Designers.Planners.Builders
3290 Hyde Park Avenue
Cleveland Heights, OH 44118
(m) 812-606-4628
(e) Primoleoncefalo@gmail.com
CIDQ Certified Interior Designers since 1982

Mr. Jay Pittman,
1704 Lee Road
Cleveland Heights, OH 44118
440-724-5143

A-2



REVISIONS

ADD ISSUE - 15.8.24

Alpha Omega One Const. Co.
1704 Lee Road
Cleveland Heights, OH 44118
216-695-4271
Construction634@gmail.com

Proposed Two Story Addition
and Detached 3 Car Garage

Cosentino and Associates
Designers.Planners.Builders
3290 Hyde Park Avenue
Cleveland Heights, OH 44118
(m) 812-606-4628
(e) Primoleoncefalo@gmail.com
CIDQ Certified Interior Designers since 1982

Mr. Jay Pittman,
1704 Lee Road
Cleveland Heights, OH 44118
440-724-5143

A - 3



REVISIONS
 ABC 14/11/15.8.24


Alpha Omega One Const. Co.
 1704 Lee Road
 Cleveland Heights, OH 44118
 216-695-4271
 Construction634@gmail.com

Proposed Two Story Addition
 and Detached 3 Car Garage

Cosentino and Associates
 Designers.Planners.Builders
 3290 Hyde Park Avenue
 Cleveland Heights, OH 44118
 (m) 812-606-4628
 (e) Primoleoncefalo@gmail.com
 CIDQ Certified Interior Designers since 1982

Mr. Jay Pittman,
 1704 Lee Road
 Cleveland Heights, OH 44118
 440-724-5143

A - 4

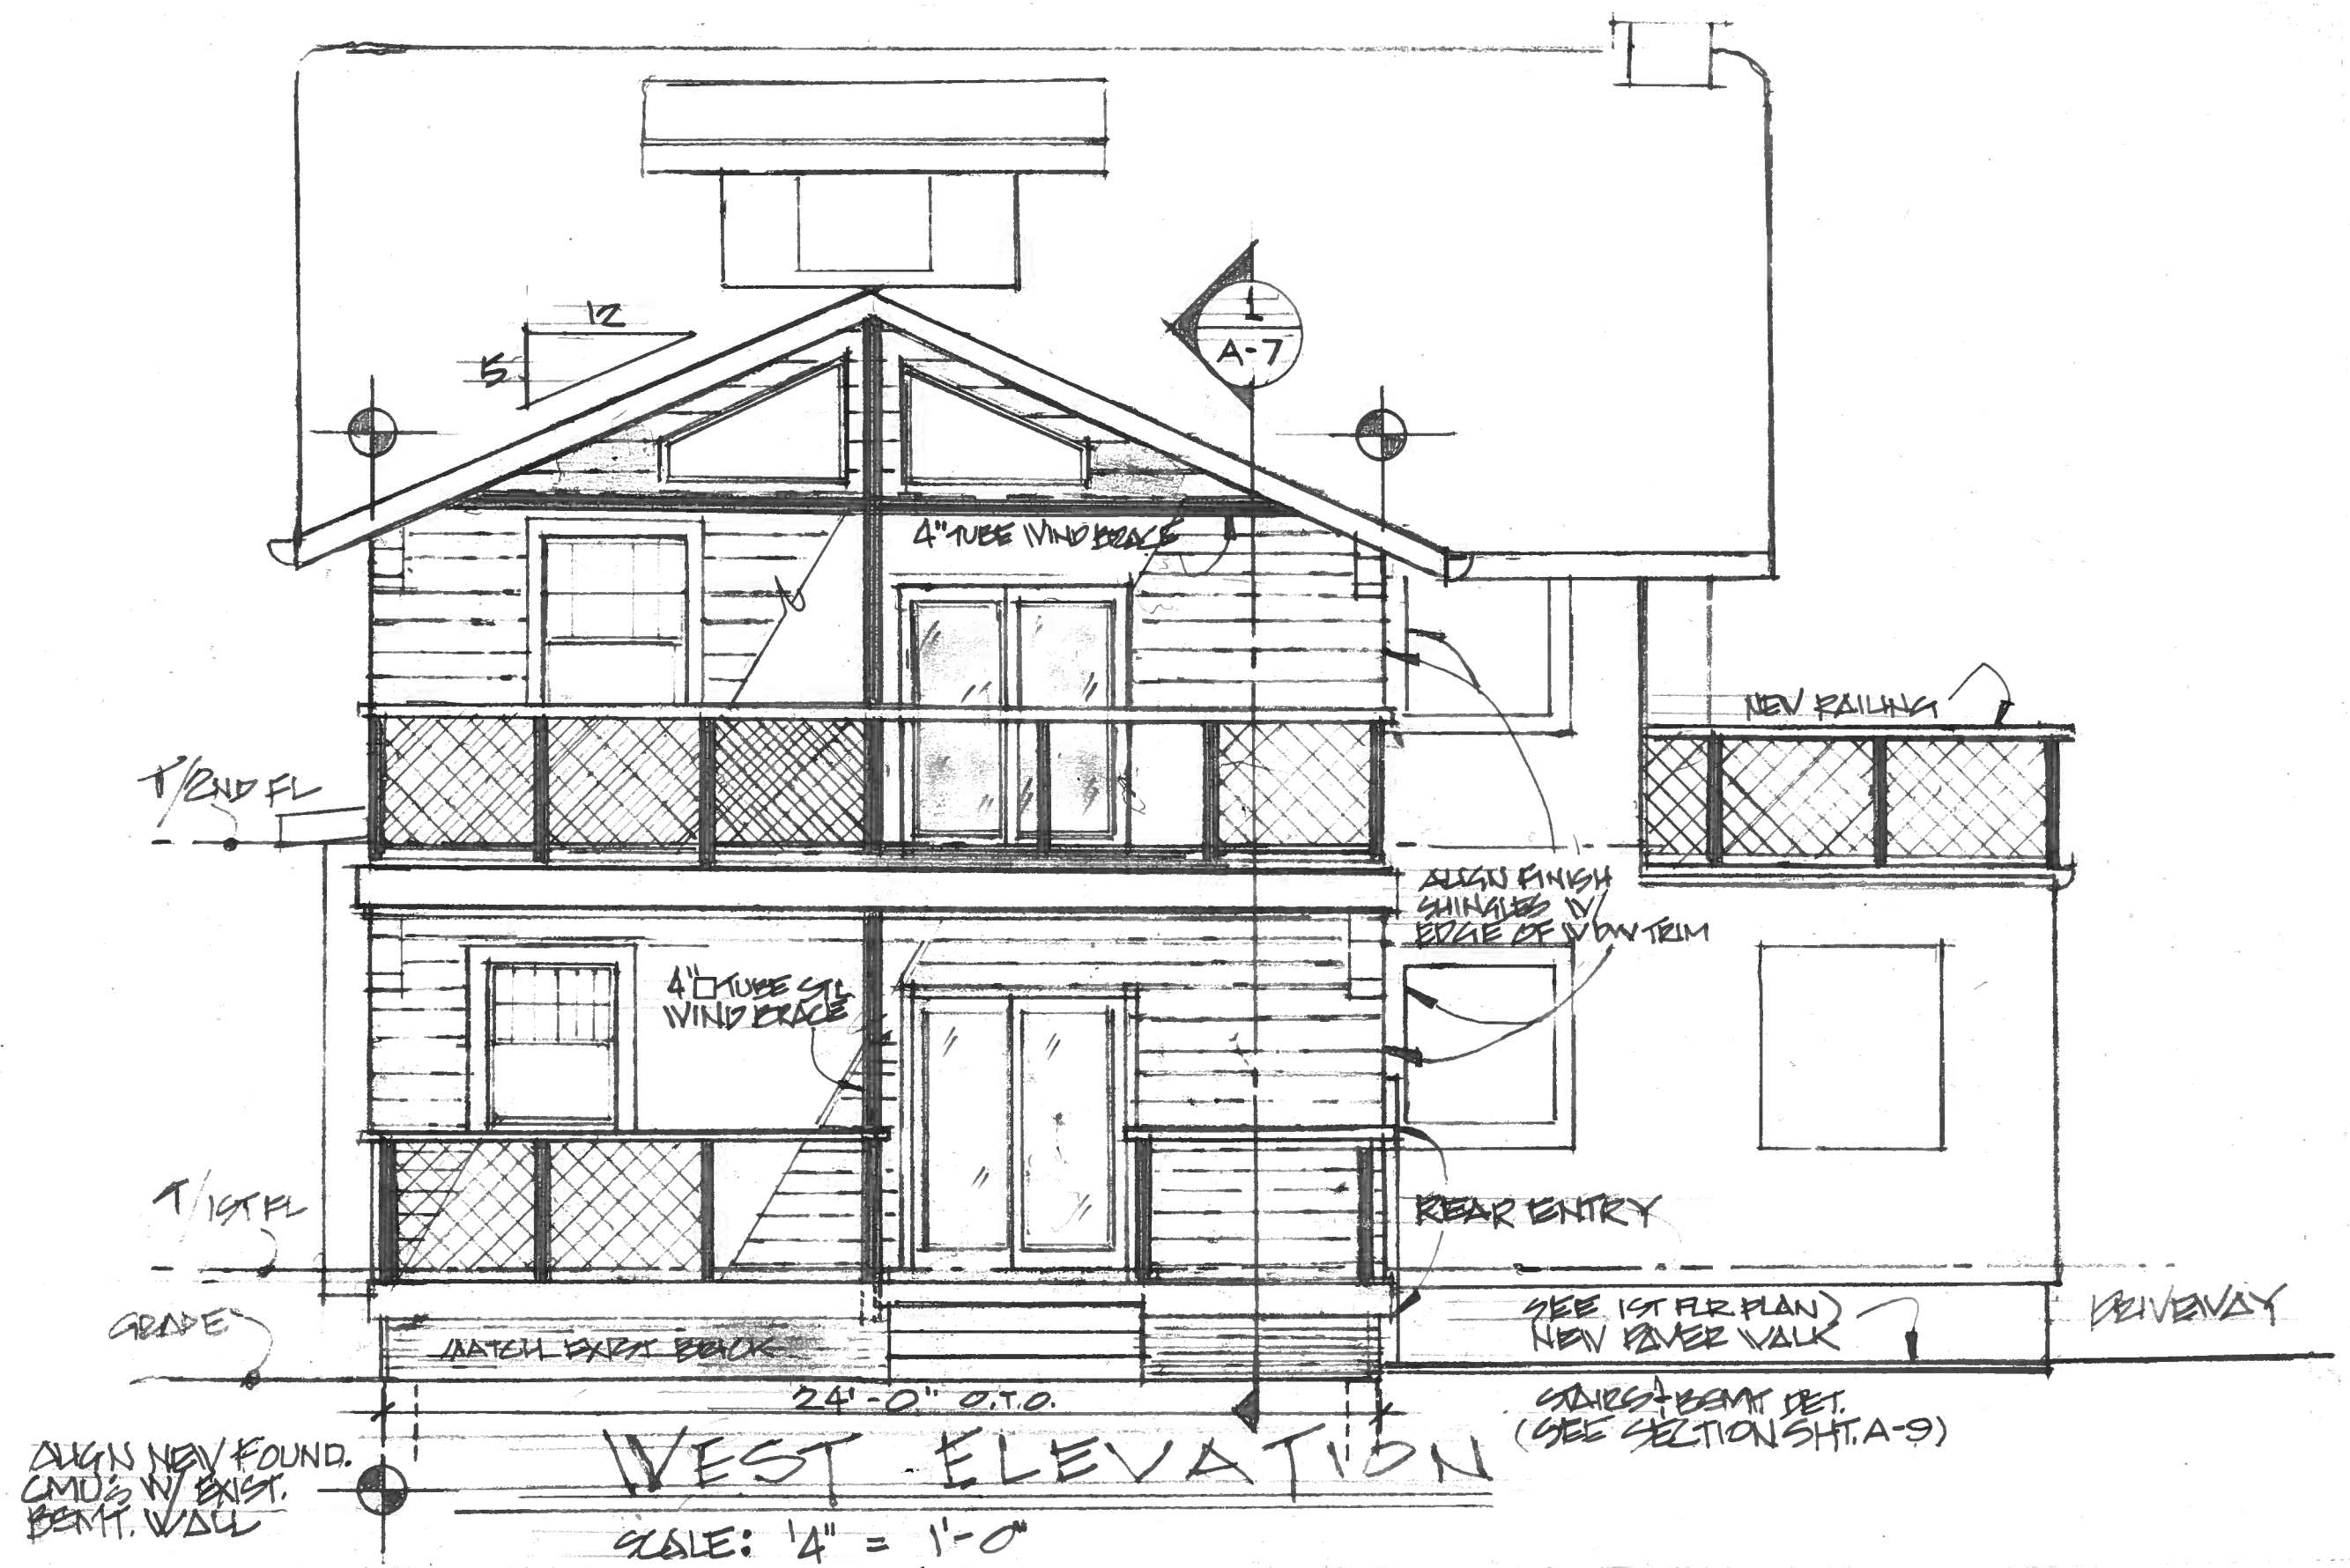


REVISIONS ~~APR 1996 - 16.8.24~~

Alpha Omega One Const. Co.
 1704 Lee Road
 Cleveland Heights, OH 44118
 216-695-4271
 Construction634@gmail.com

Proposed Two Story Addition
 and Detached 3 Car Garage

Cosentino and Associates
 Designers.Planners.Builders
 3290 Hyde Park Avenue
 Cleveland Heights, OH 44118
 (m) 812-606-4628
 (e) Primoleoncefalo@gmail.com
 CIDQ Certified Interior Designers since 1982

Mr. Jay Pittman,
 1704 Lee Road
 Cleveland Heights, OH 44118
 440-724-5143

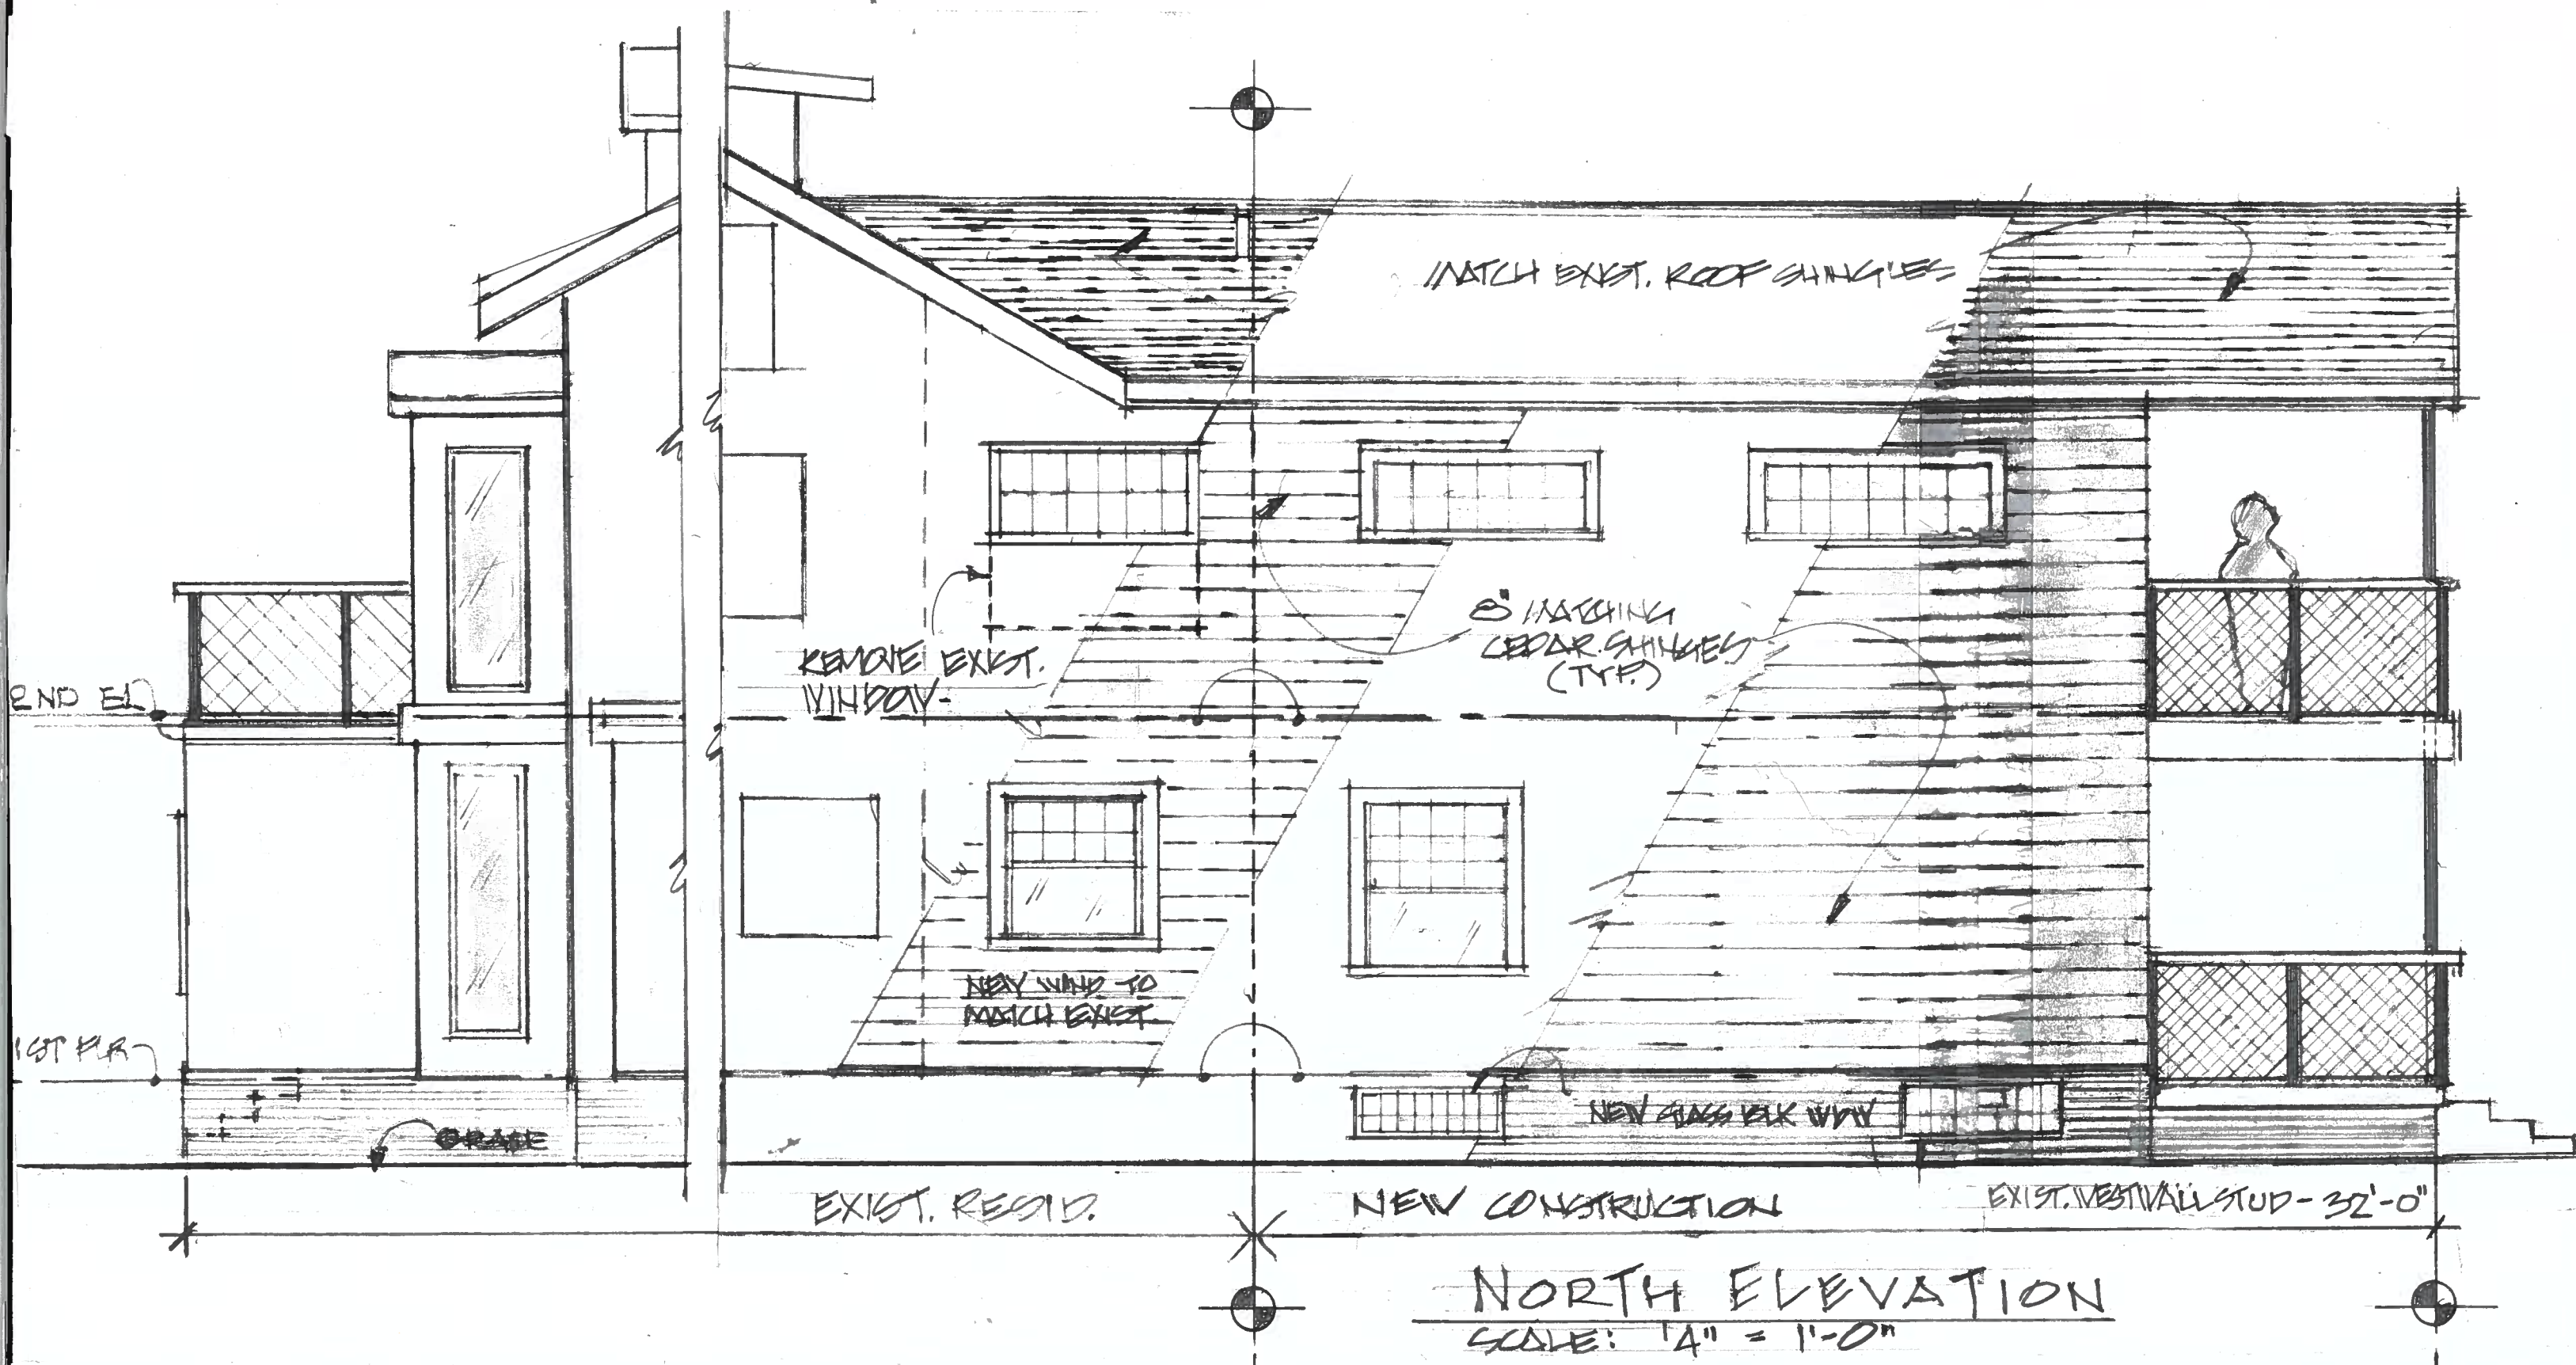

REVISIONS

1ST ISSUE - APR - 1982



Alpha Omega One Const. Co.
1704 Lee Road
Cleveland Heights, OH 44118
216-695-4271
Construction634@gmail.com

Proposed Two Story Addition
and Detached 3 Car Garage

Cosentino and Associates
Designers.Planners.Builders
3290 Hyde Park Avenue
Cleveland Heights, OH 44118
(m) 812-606-4628
(e) Primoleoncefalo@gmail.com
CIDQ Certified Interior Designers since 1982

Mr. Jay Pittman,
1704 Lee Road
Cleveland Heights, OH 44118
440-724-5143

A-6

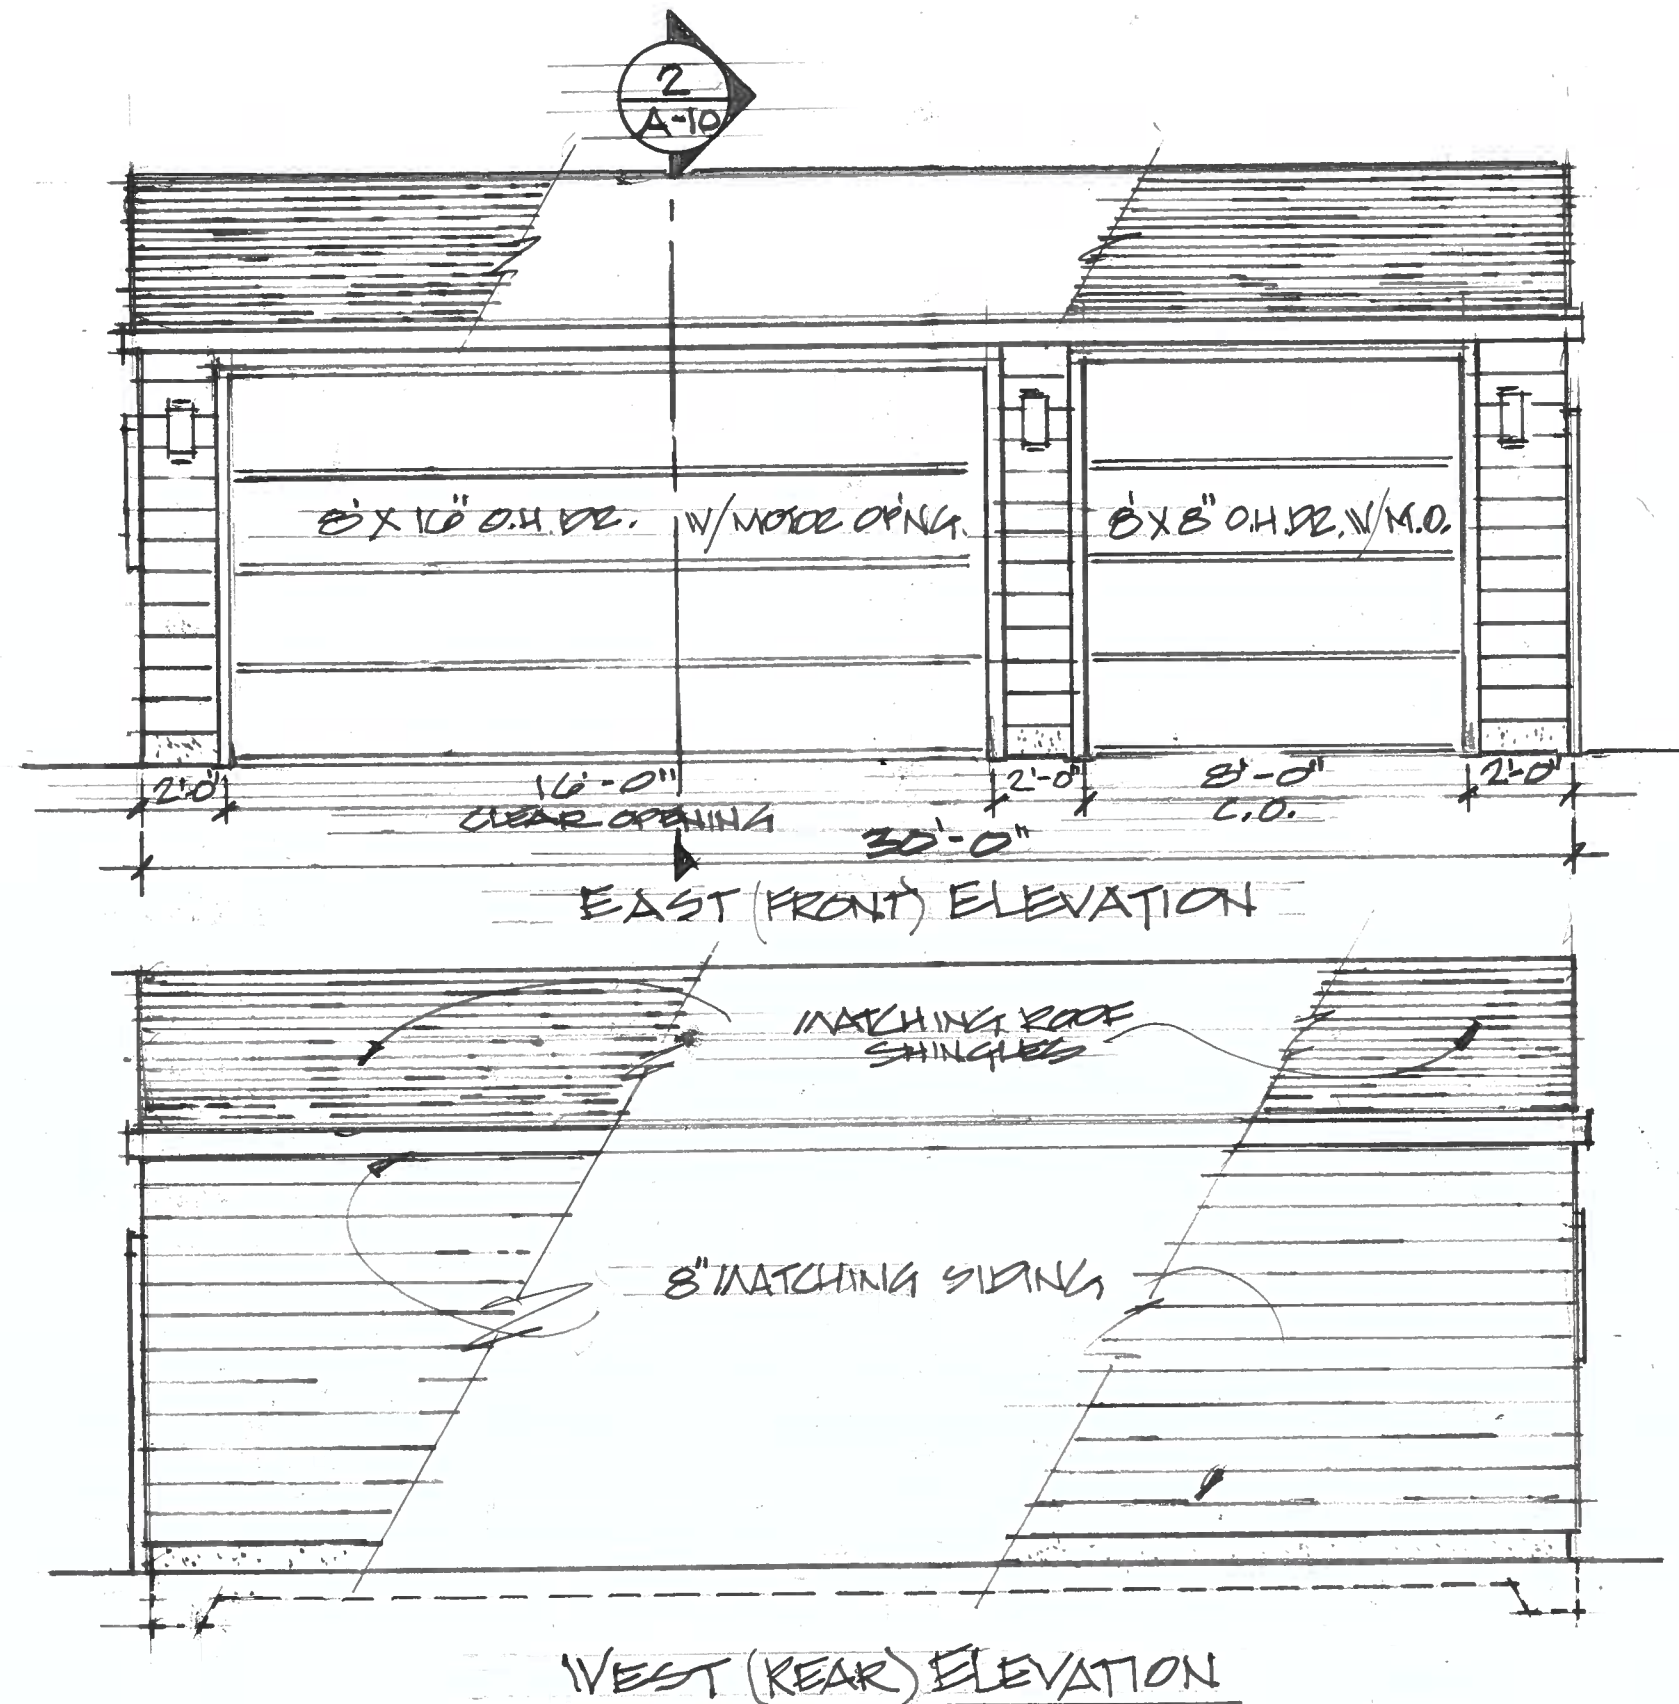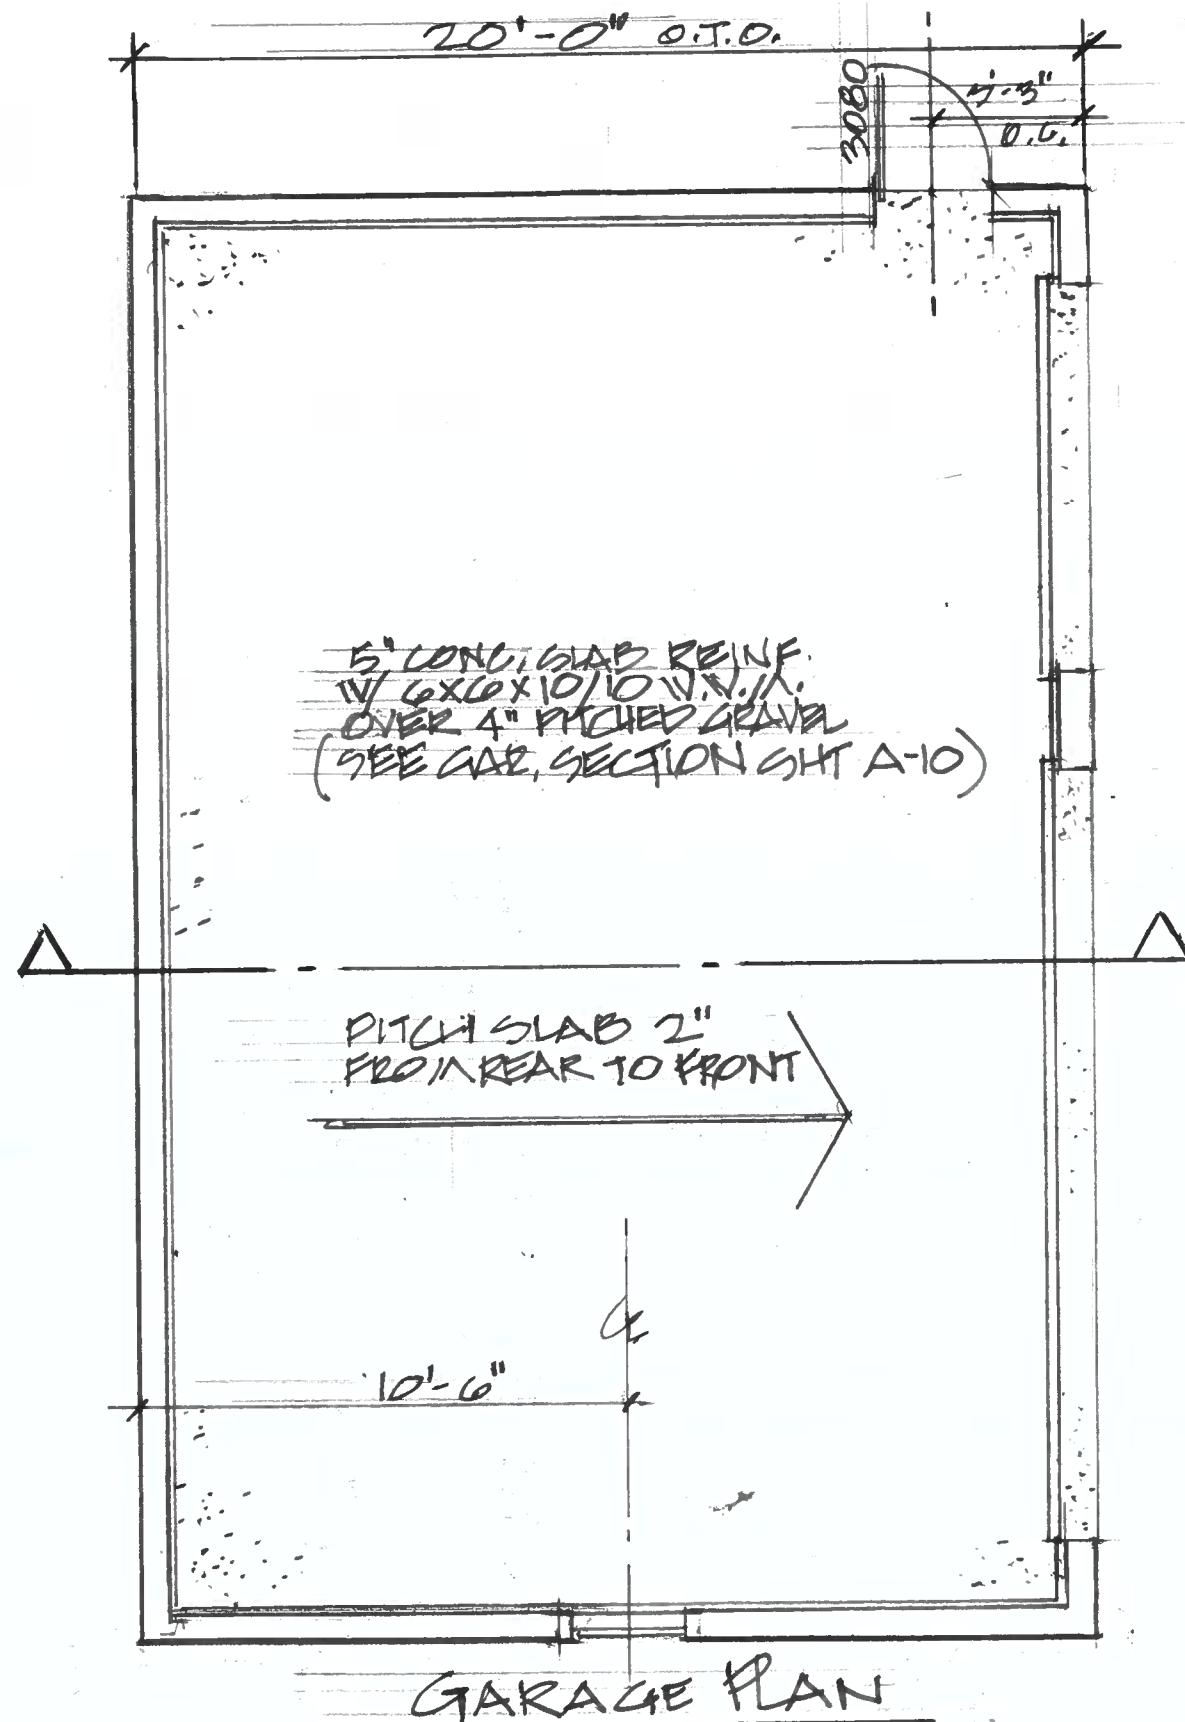

REVISIONS
APR 1990E - 15.8.24

Alpha Omega One Const. Co.
1704 Lee Road
Cleveland Heights, OH 44118
216-695-4271
Construction634@gmail.com



Proposed Two Story Addition
and Detached 3 Car Garage

Cosentino and Associates
Designers.Planners.Builders
3290 Hyde Park Avenue
Cleveland Heights, OH 44118
(m) 812-606-4628
(e) Primoleoncefalo@gmail.com
CIDQ Certified Interior Designers since 1982

Mr. Jay Pittman,
1704 Lee Road
Cleveland Heights, OH 44118
440-724-5143

A-7

BINDER

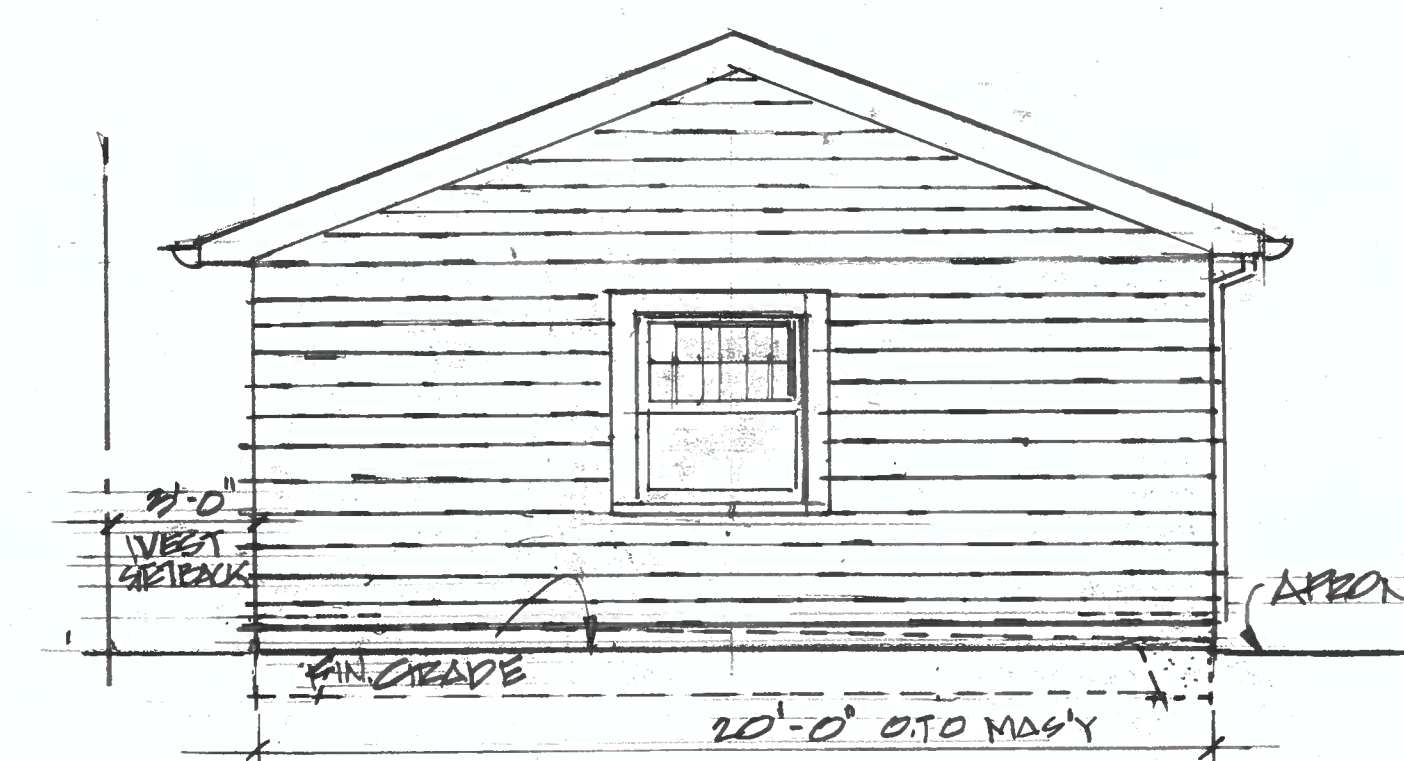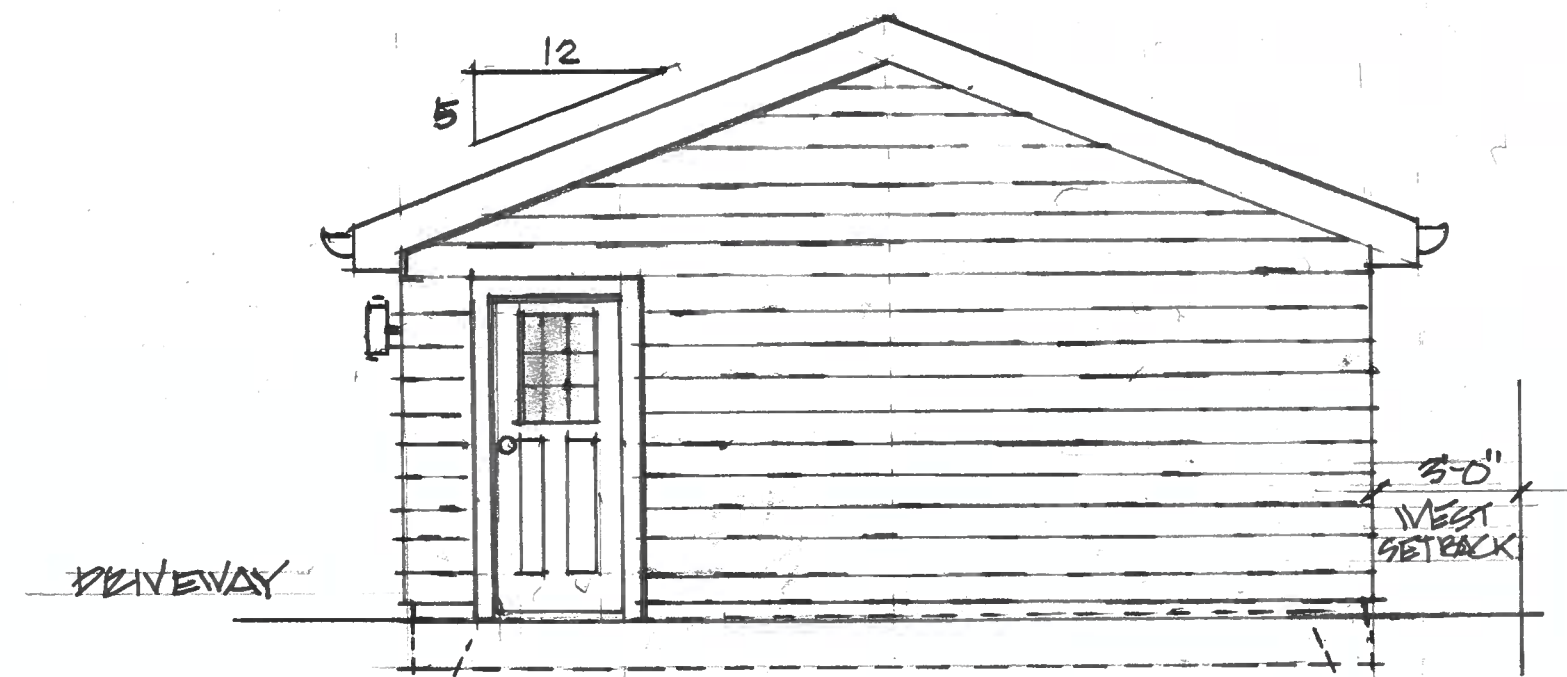

SCALE: 1/4" = 1'-0"


REVISIONS
ABR ISSUE - 15.0.24

Alpha Omega One Const. Co.
1704 Lee Road
Cleveland Heights, OH 44118
216-695-4271
Construction634@gmail.com

Proposed Two Story Addition
and Detached 3 Car Garage

Cosentino and Associates
Designers.Planners.Builders
3290 Hyde Park Avenue
Cleveland Heights, OH 44118
(m) 812-606-4628
(e) Primoleoncefalo@gmail.com
CIDQ Certified Interior Designers since 1982

Mr. Jay Pittman,
1704 Lee Road
Cleveland Heights, OH 44118
440-724-5143

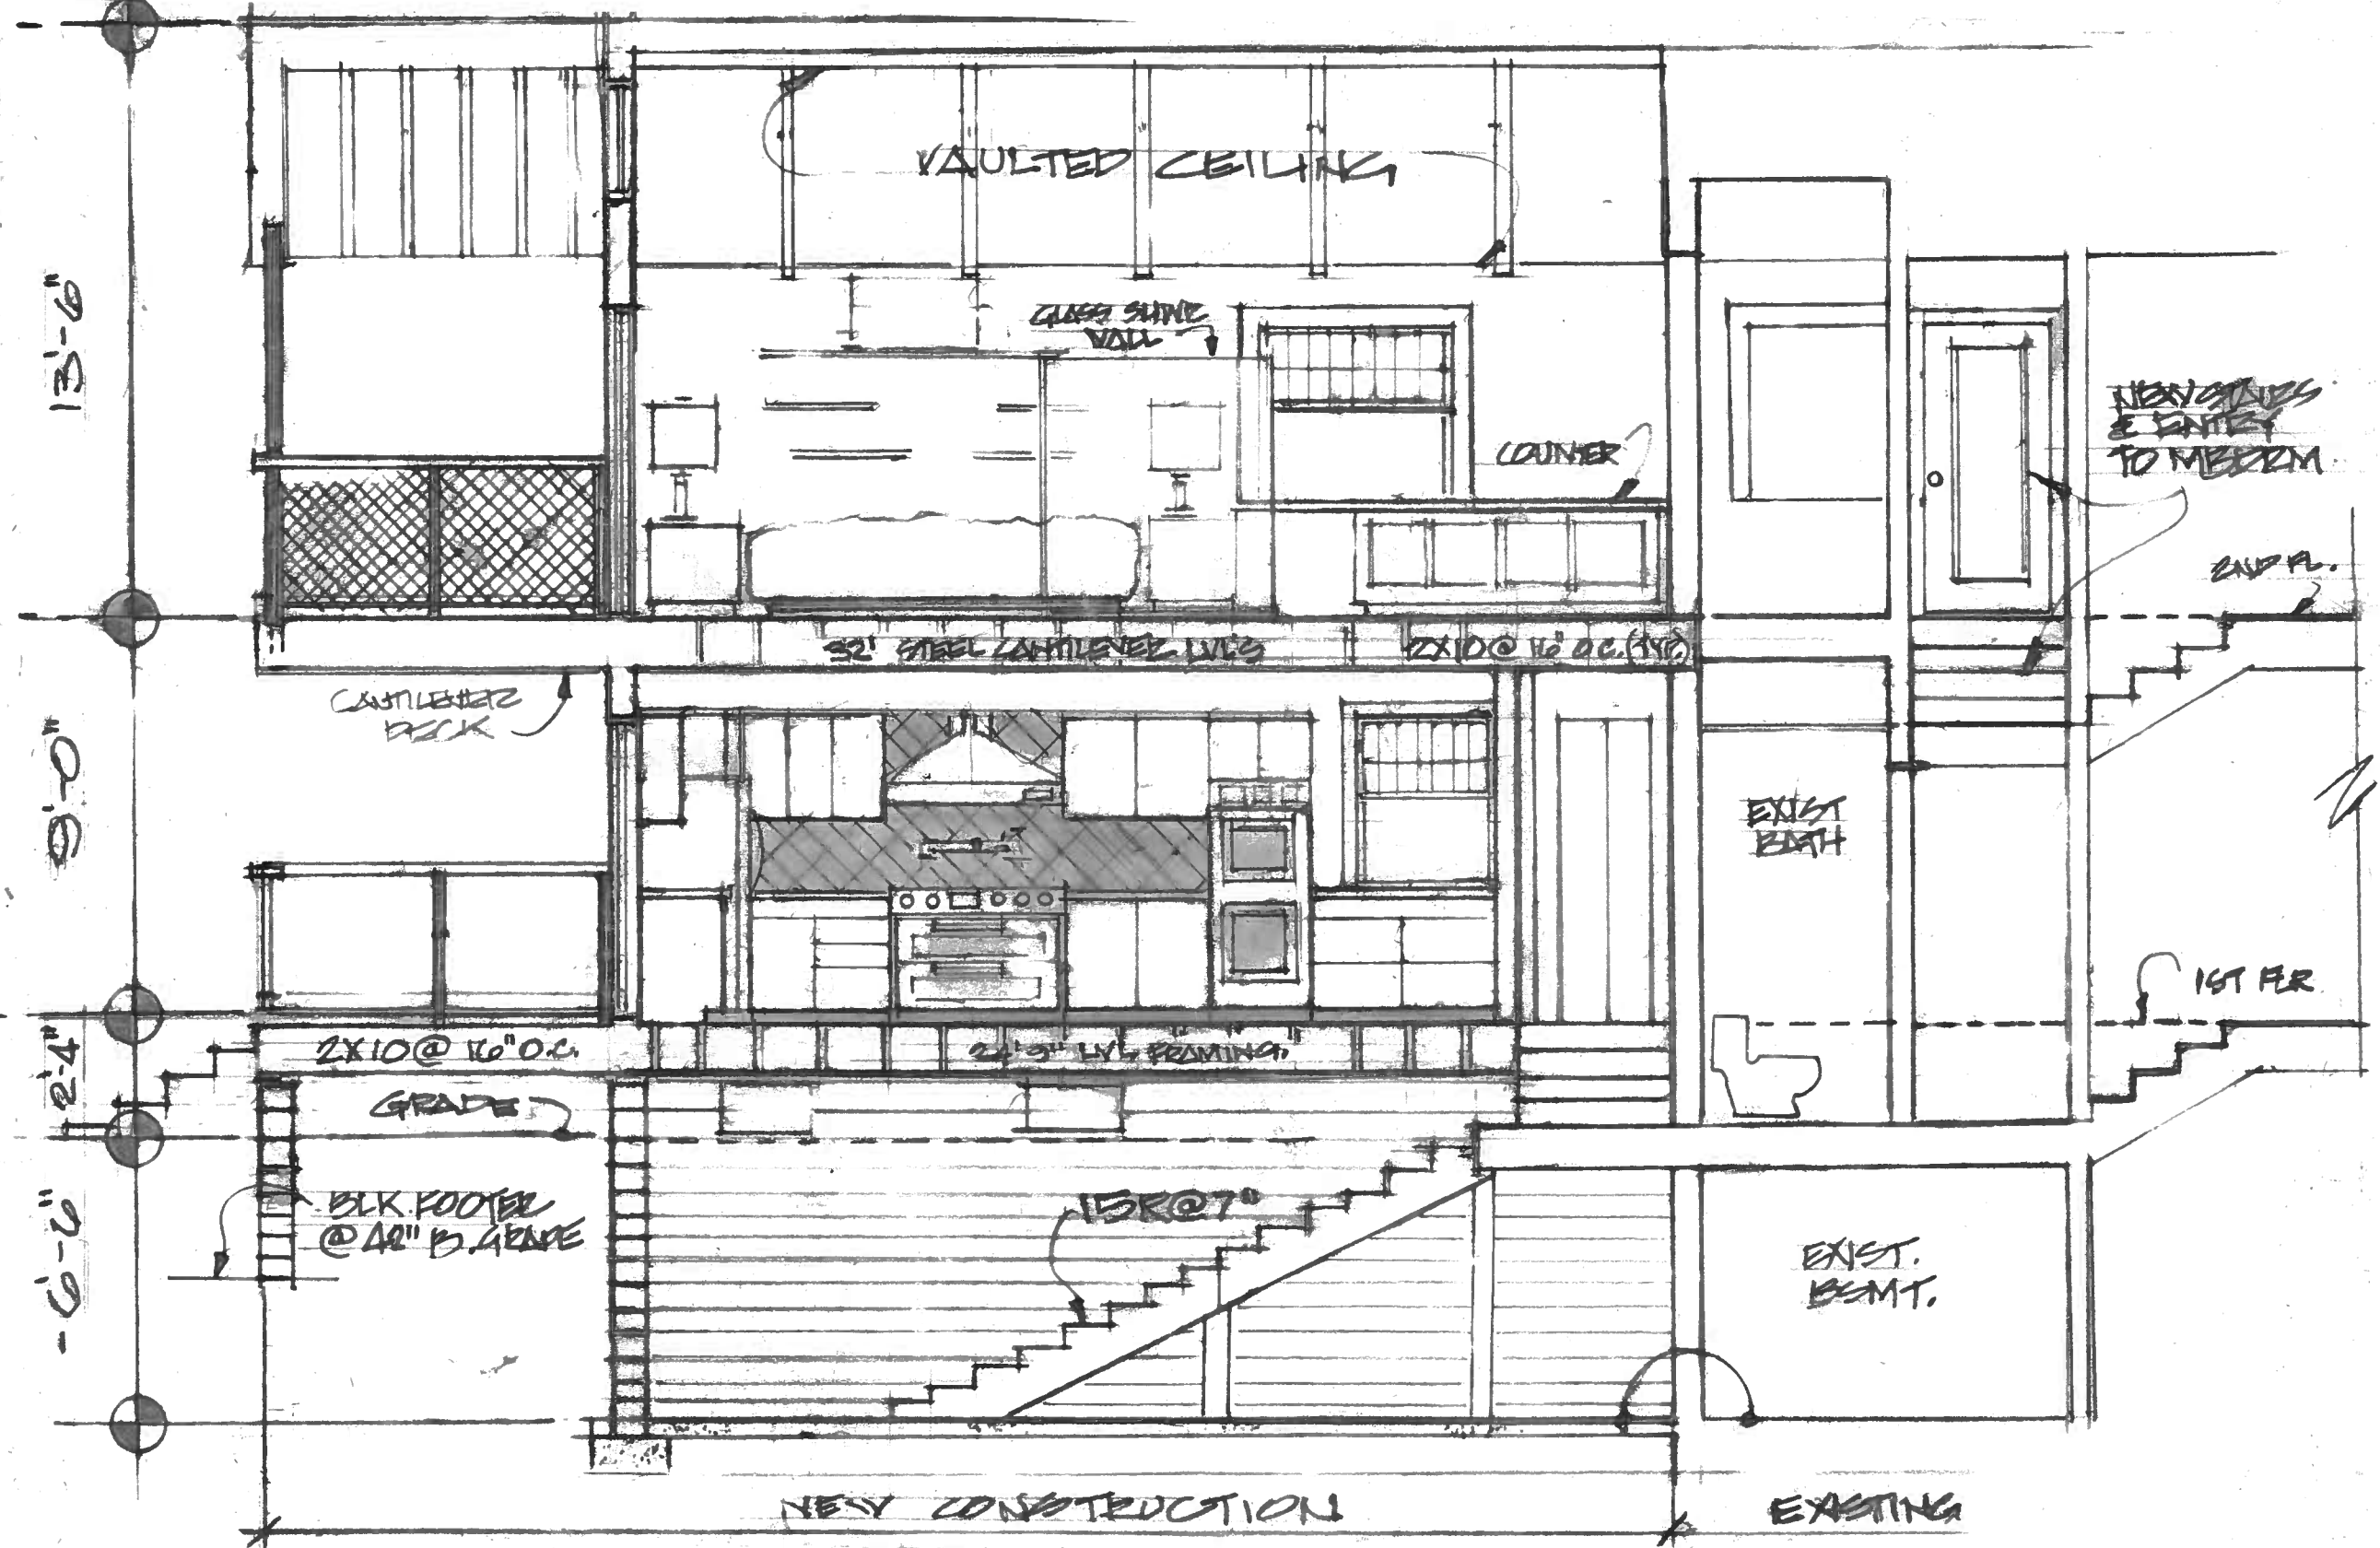

SECTION LOOKING NORTH

SCALE: 1/4" = 1'-0"

REVISIONS


ABR 14/11 - 16.8.24

Alpha Omega One Const. Co.
1704 Lee Road
Cleveland Heights, OH 44118
216-695-4271
Construction634@gmail.com

Proposed Two Story Addition
and Detached 3 Car Garage

Cosentino and Associates
Designers.Planners.Builders
3290 Hyde Park Avenue
Cleveland Heights, OH 44118
(m) 812-606-4628
(e) Primoleoncefalo@gmail.com
CIDQ Certified Interior Designers since 1982

Mr. Jay Pittman,
1704 Lee Road
Cleveland Heights, OH 44118
440-724-5143

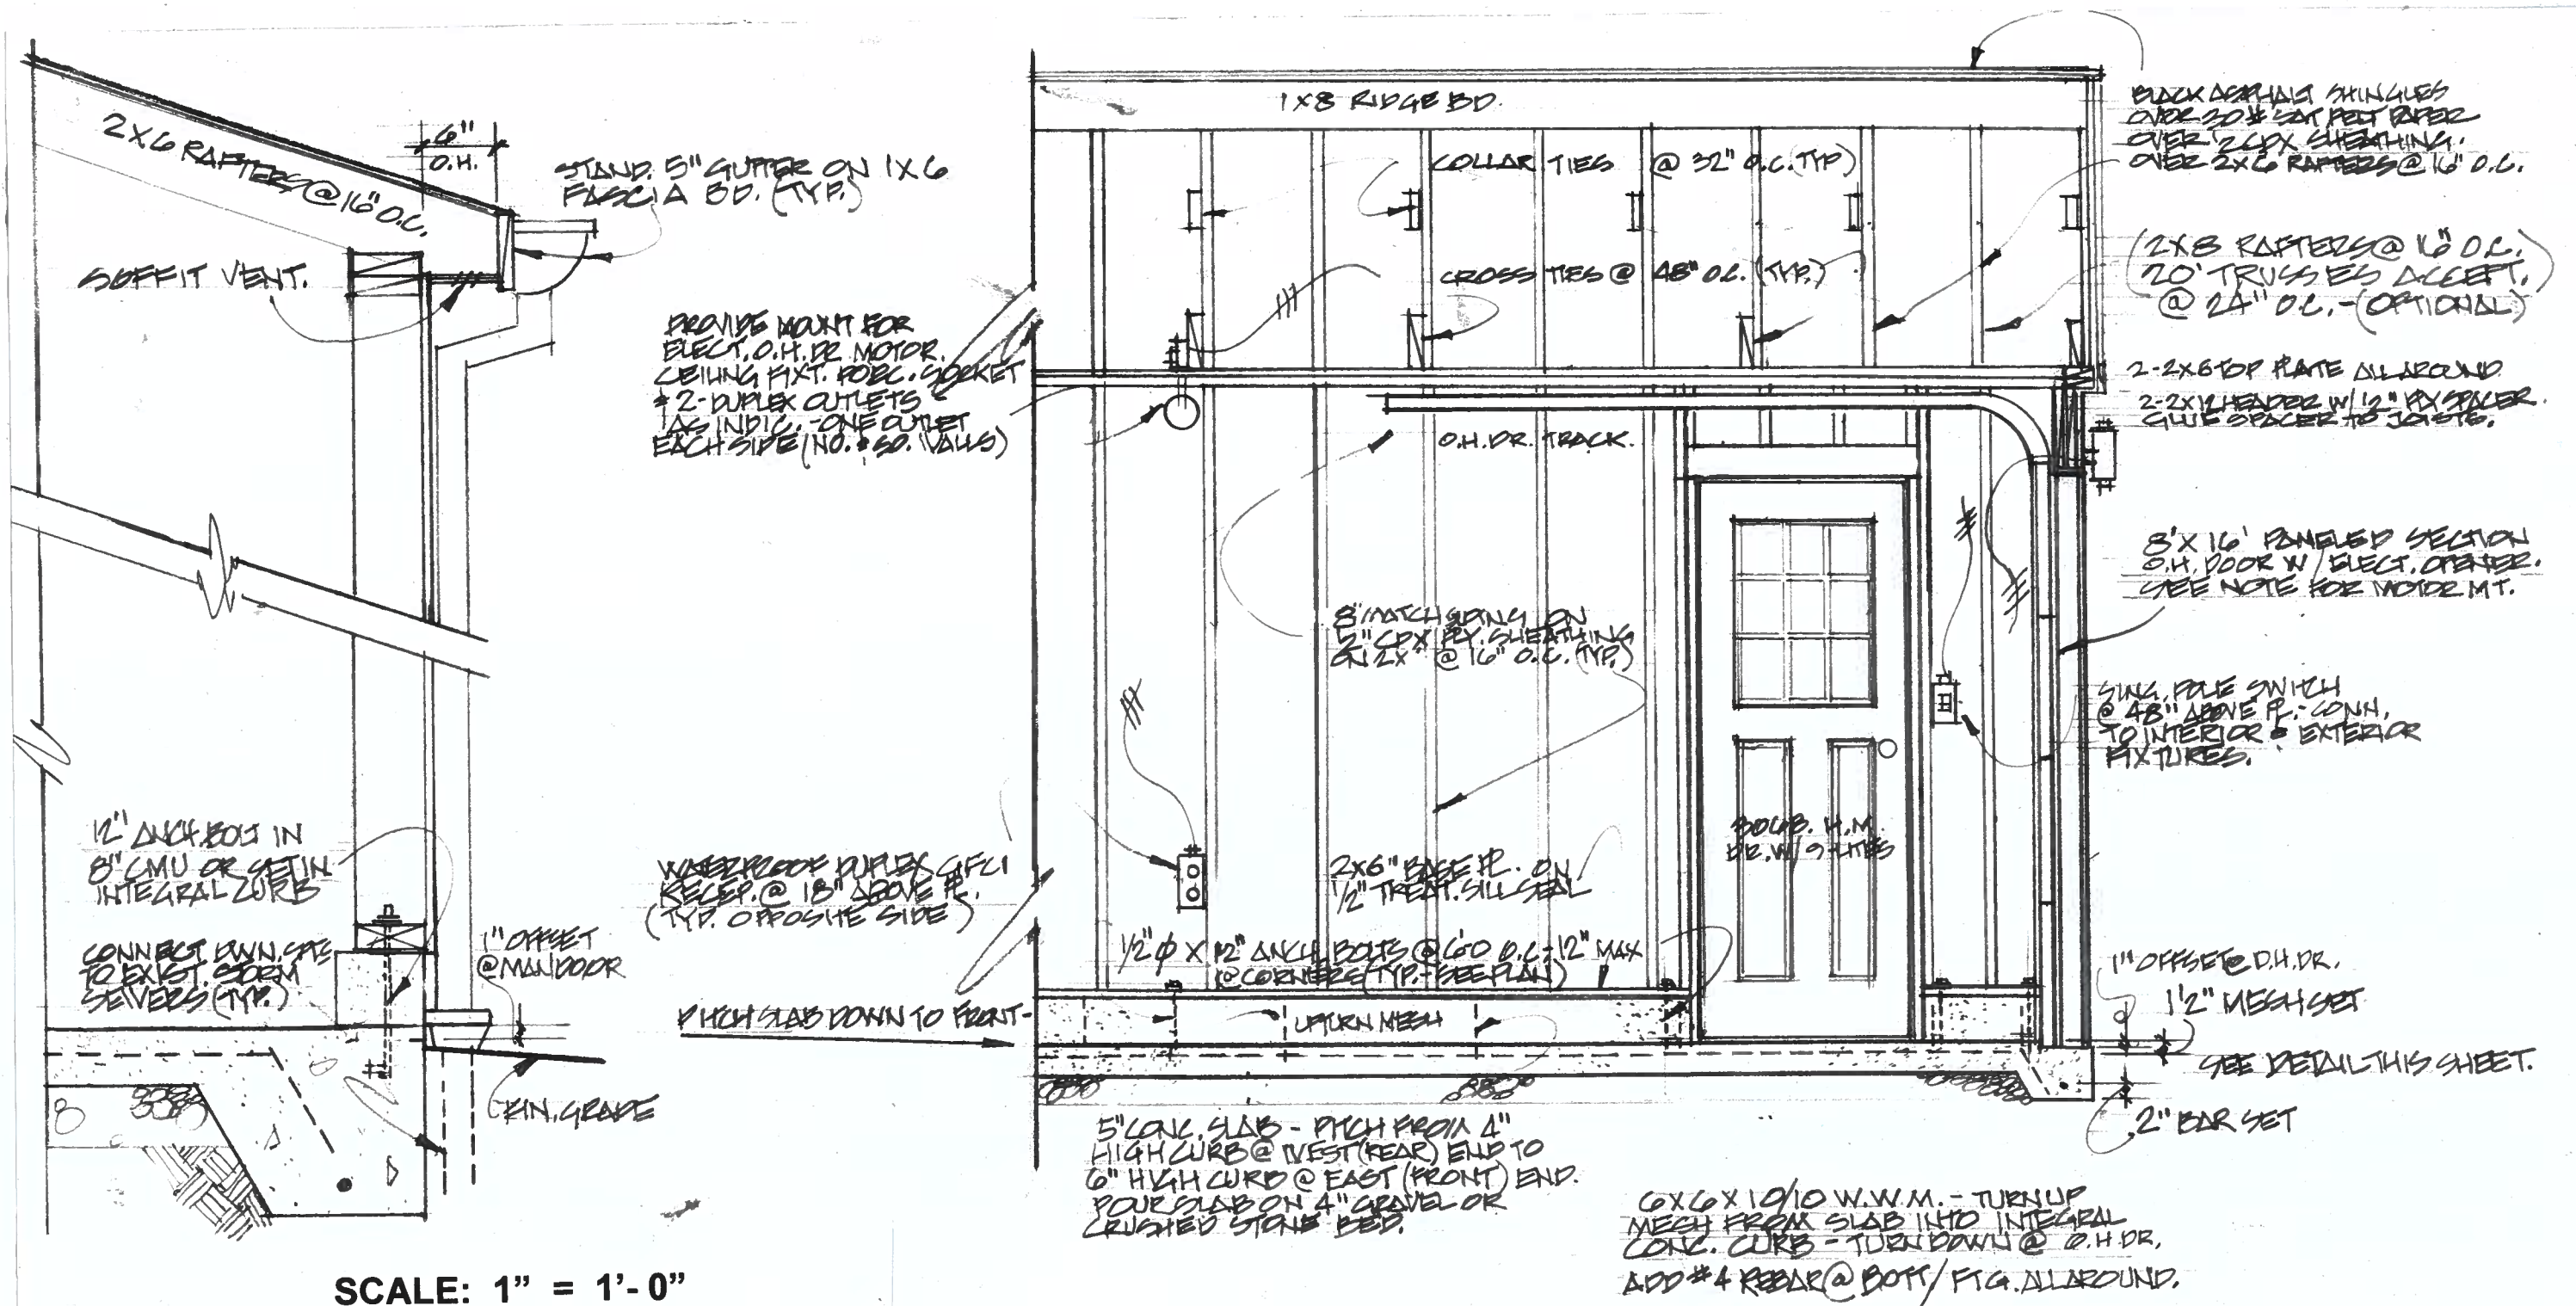

REVISIONS

ABC ISSUE - 15.8.14

Alpha Omega One Const. Co.
1704 Lee Road
Cleveland Heights, OH 44118
216-695-4271
Construction634@gmail.com


Proposed Two Story Addition
and Detached 3 Car Garage

Cosentino and Associates
Designers.Planners.Builders
3290 Hyde Park Avenue
Cleveland Heights, OH 44118
(m) 812-606-4628
(e) Primoleoncefalo@gmail.com
CIDQ Certified Interior Designers since 1982


Mr. Jay Pittman,
1704 Lee Road
Cleveland Heights, OH 44118
440-724-5143

A - 10


REVISED

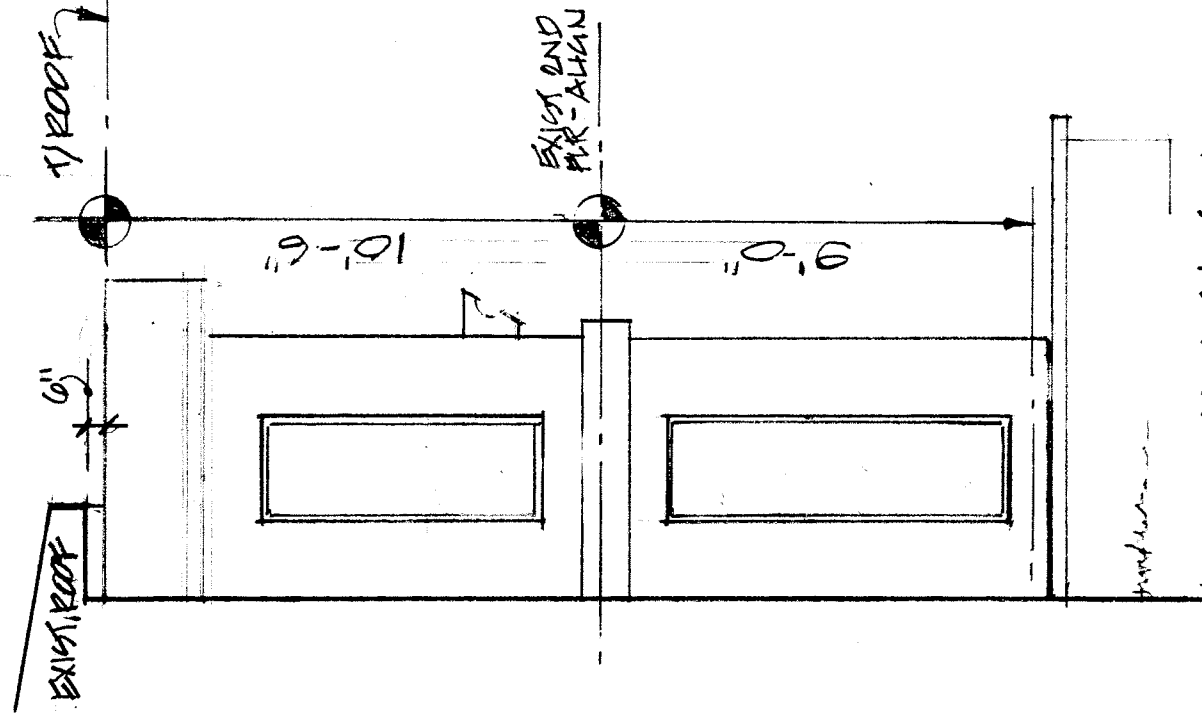


SOUTH ELEVATION

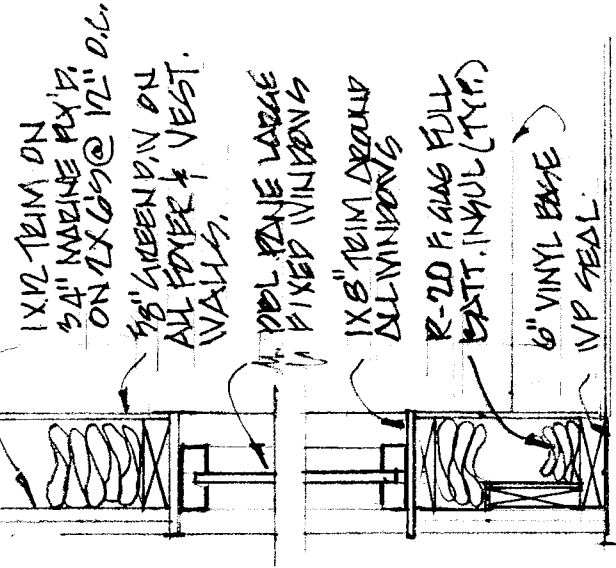


WALL DETAIL
SCALE: 1" = 1'-0"

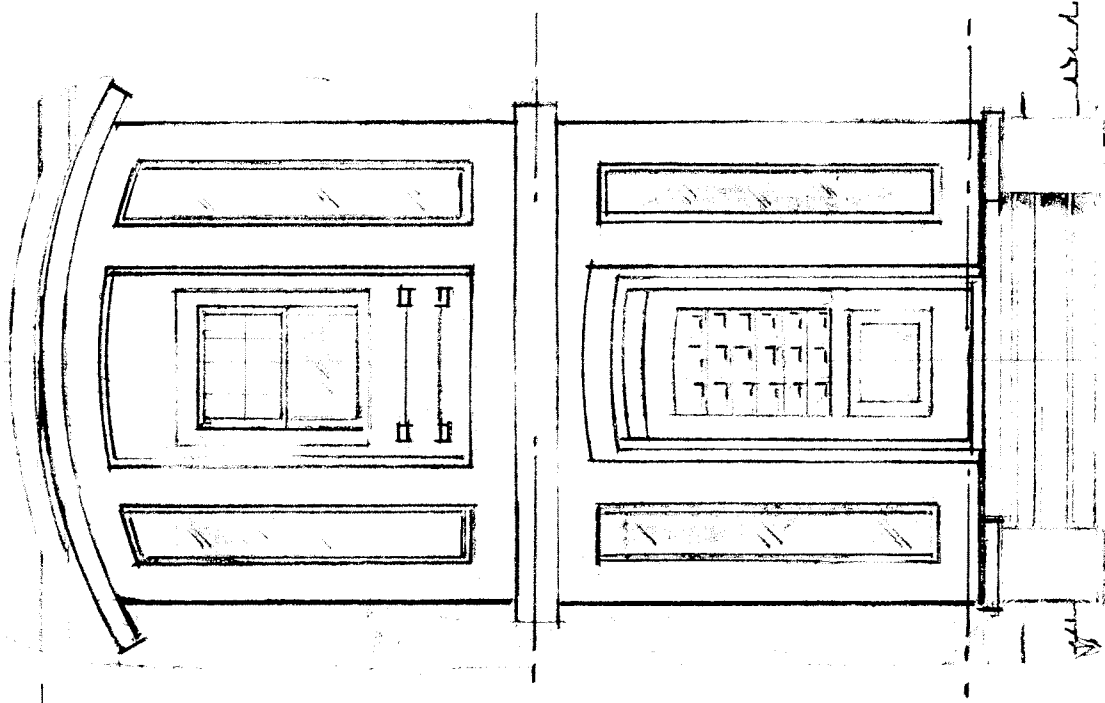

FRONT ELEVATION

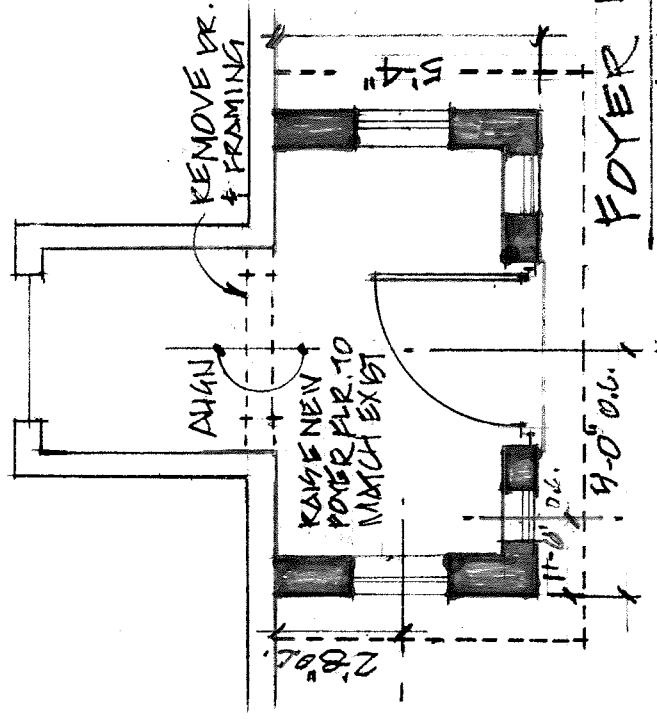

FOYER PLAN
SCALE: 1/4" = 1'-0"

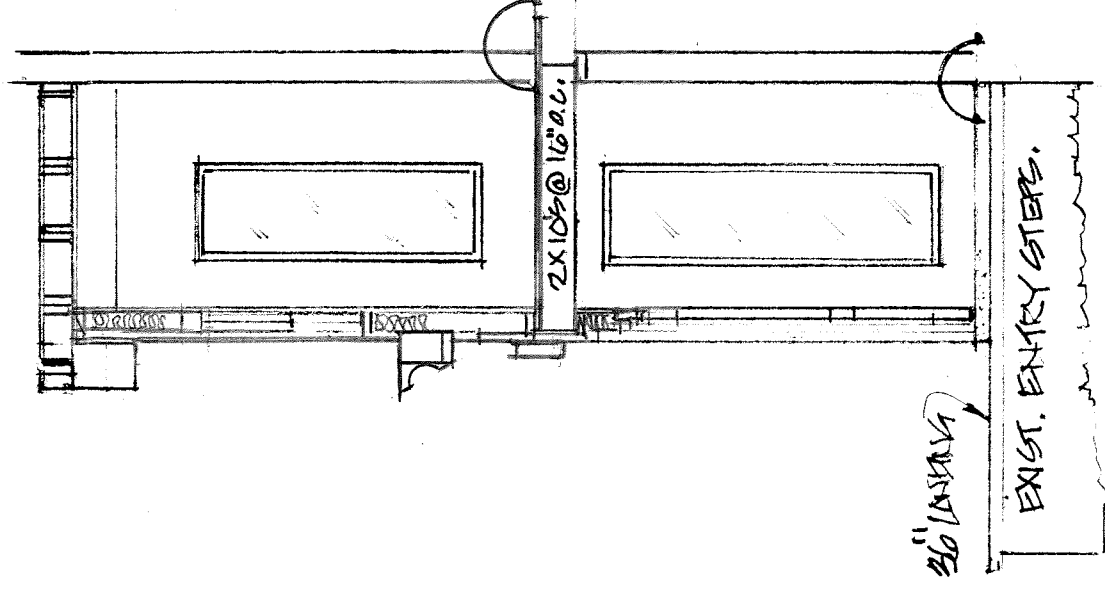

SECTION LKA SOUTH

Alpha Omega One Const. Co.
1704 Lee Road
Cleveland Heights, OH 44118
216-695-4271
Construction634@gmail.com

Proposed
Foyer Addition

Cosentino and Associates
Designers.Planners.Builders
3290 Hyde Park Avenue
Cleveland Heights, OH 44118
(m) 812-606-4628
(e) Primoleoncefalo@gmail.com