


CAL. NO. 3468
rcvd. 8/7/2018
 ← **Proposed Garage Addition**
SCALE: 1/16" = 1'-0"
August 6, 2018

Applicant - Elizabeth and Thomas Brandt 1050 Tolo Trail, Moscow, ID 83843
 Property Owner - Charlotte + Terry McGowan 3559 Birchtree Path, Cleveland Heights, OH 44121
 THOMSTAUFFER ARCHITECTS 136 E MAIN ST KENT OH 44240 TEL 330.678.7713 tstauffe@kent.edu

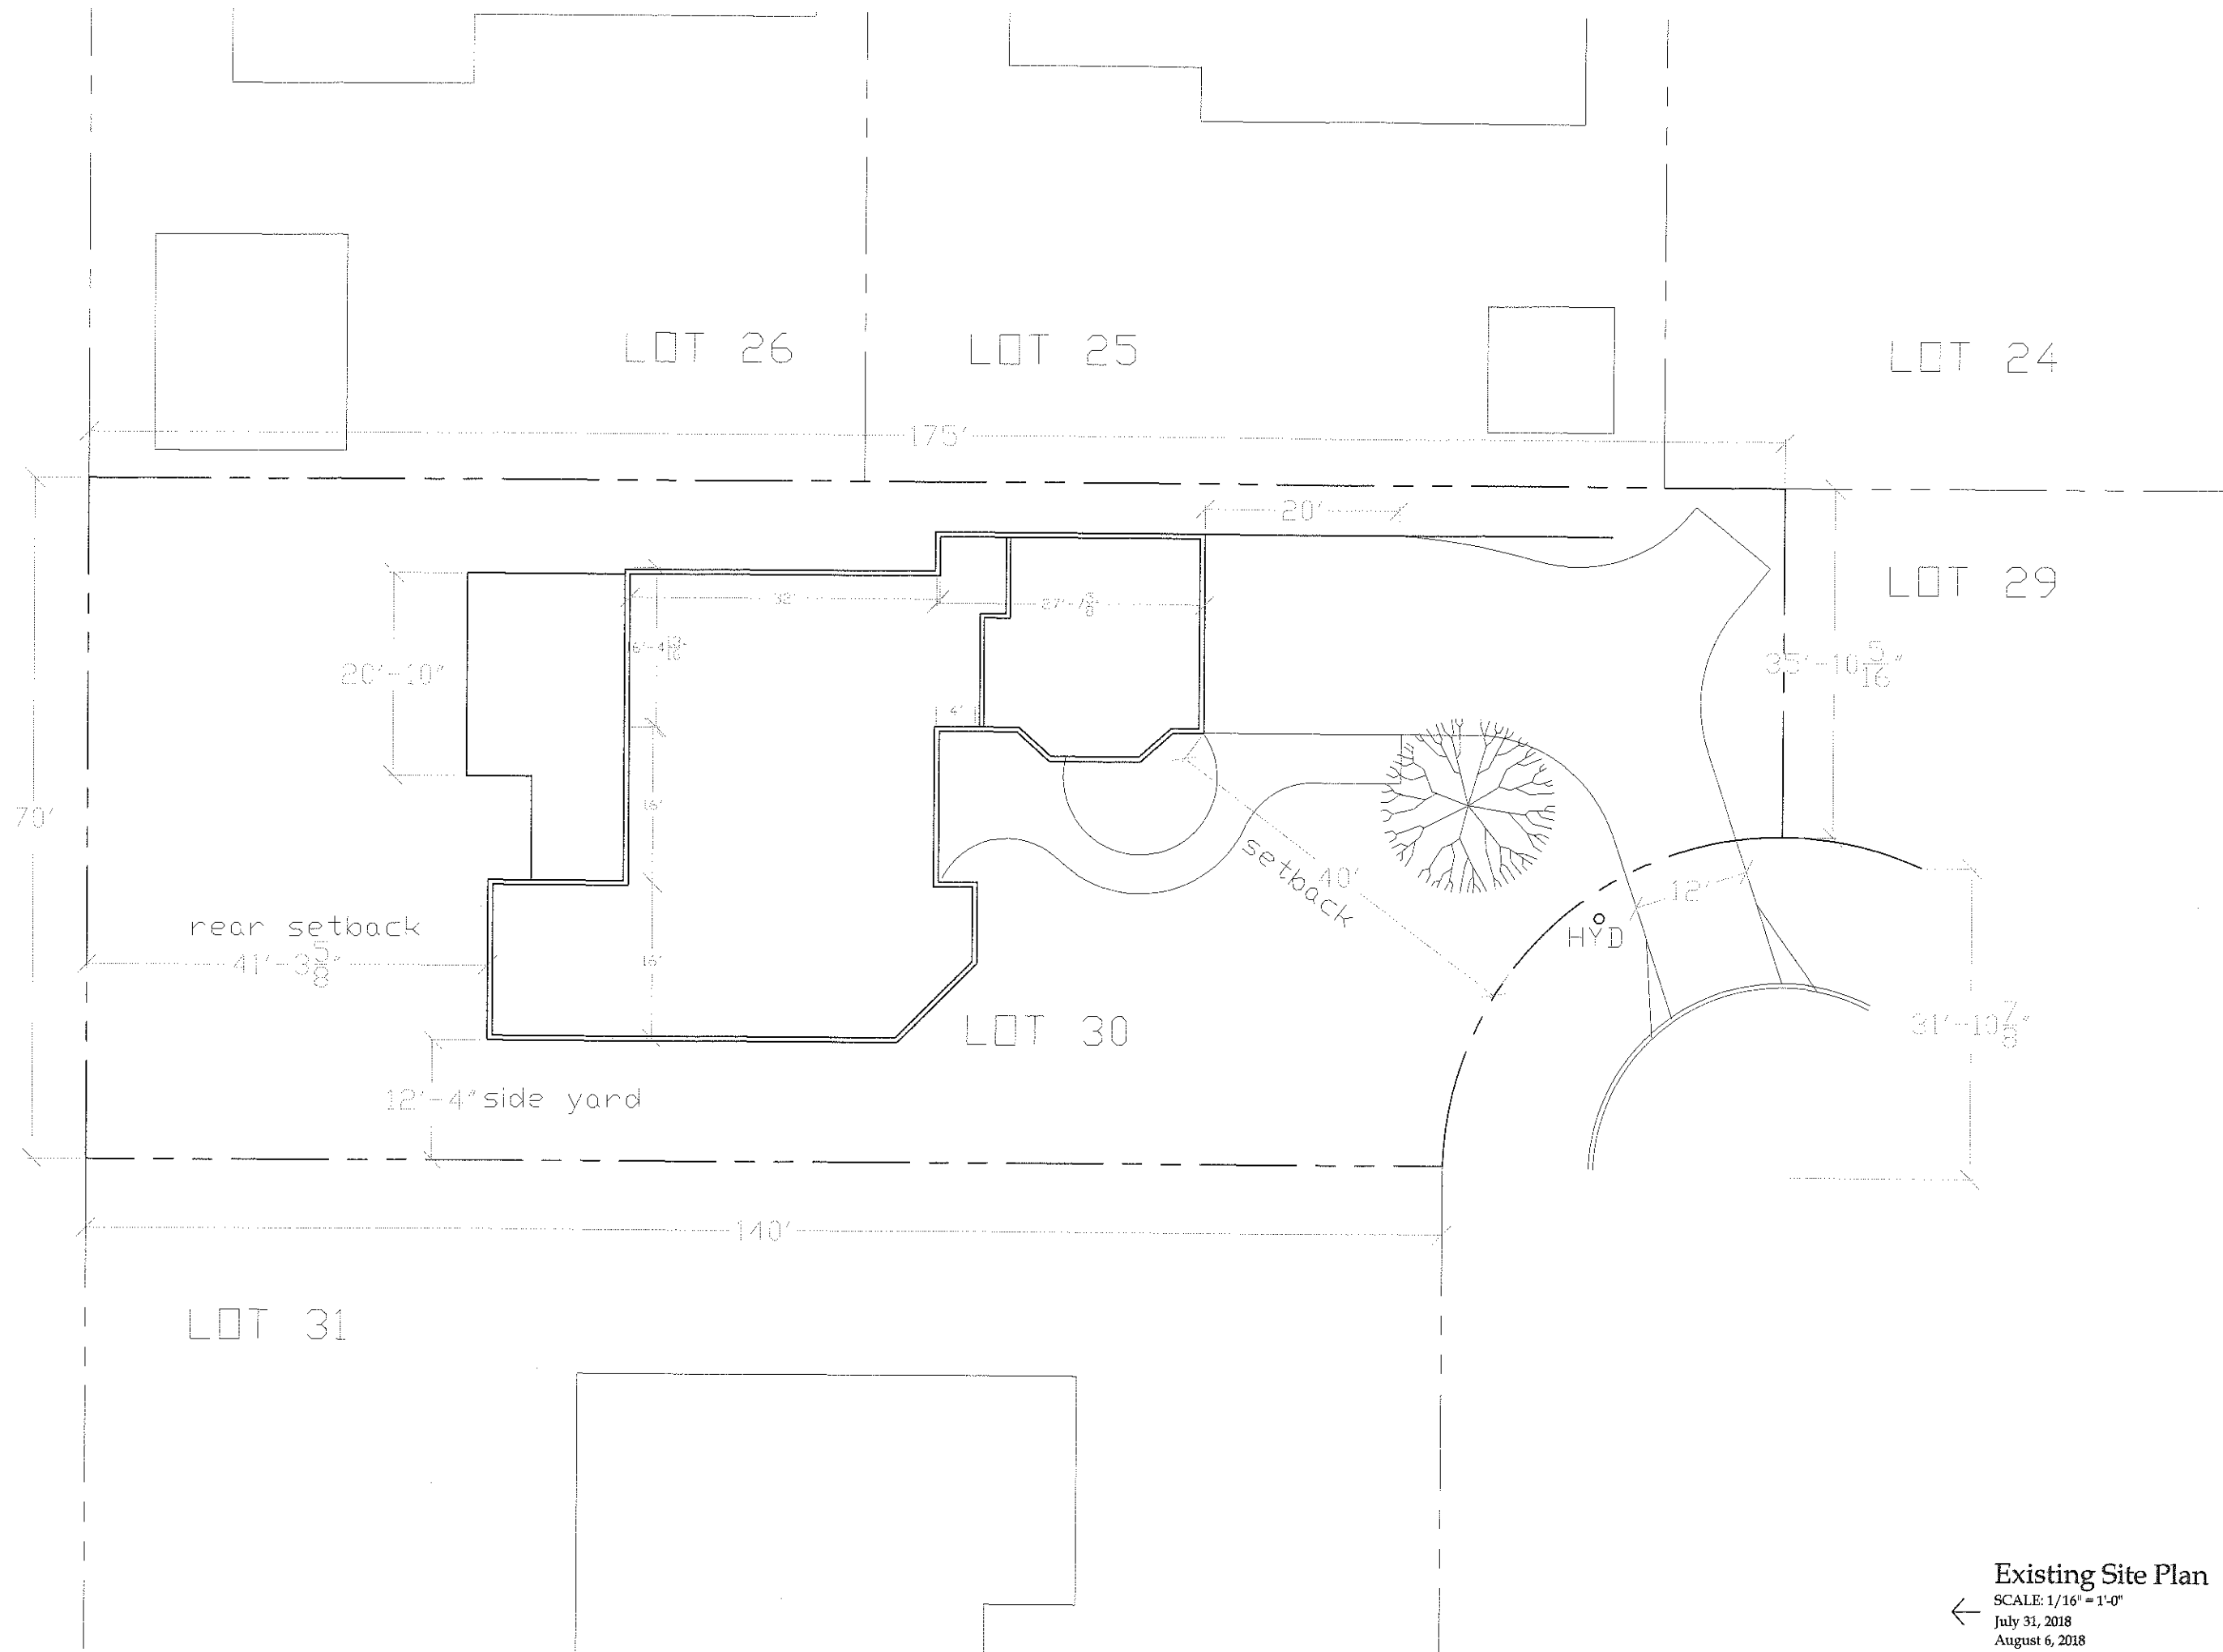

Applicant - Elizabeth and Thomas Brandt 1050 Tolo Trail, Moscow, ID 83843
 Property Owner - Charlotte + Terry McGowan 3559 Birchtree Path, Cleveland Heights, OH 44121
 THOM STAUFFER ARCHITECTS 136 E MAIN ST KENT OH 44240 TEL 330.678.7713 tstauffe@kent.edu

Existing Site Plan
 SCALE: 1/16" = 1'-0"
 July 31, 2018
 August 6, 2018

