



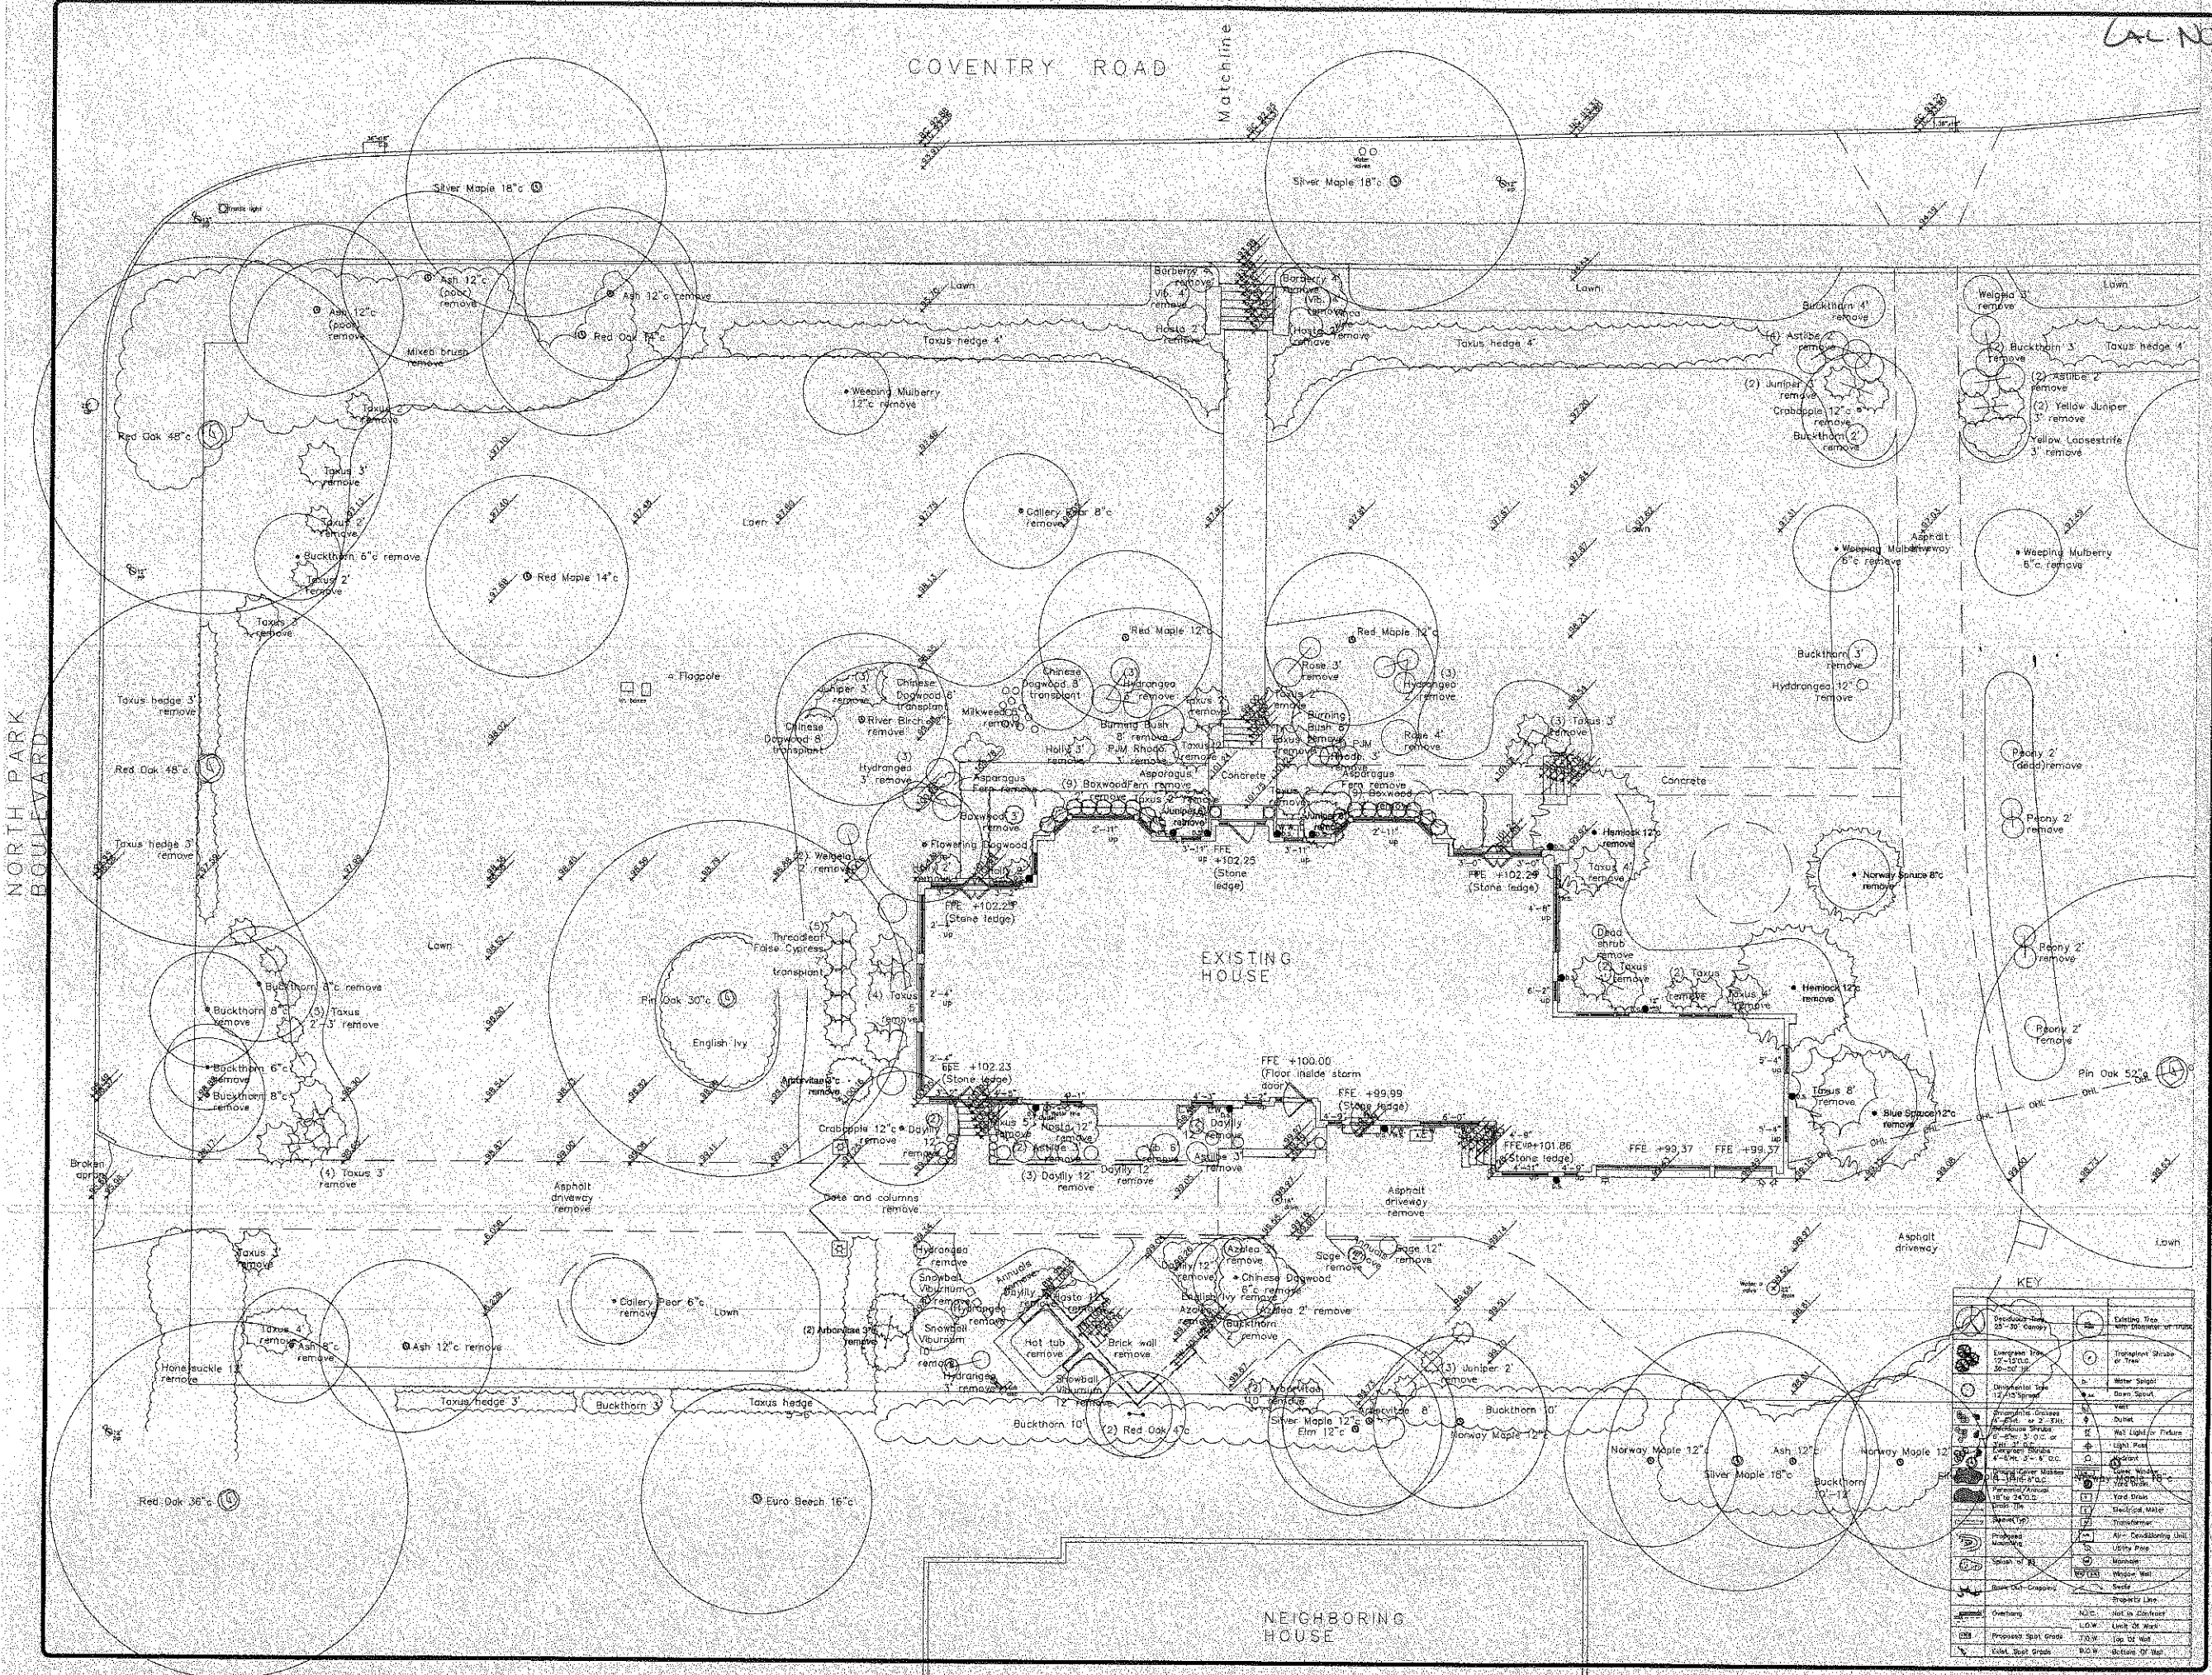


NORTH PARK BOULEVARD

COVENTRY ROAD

Matchline A

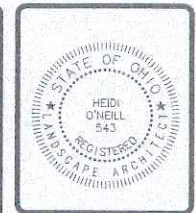

Heidi O'Neill  
Landscape Design  
and Installation

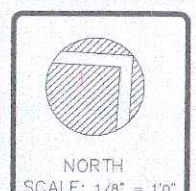




| DATE     |               |
|----------|---------------|
| 09/22/21 | Base          |
| 10/20/21 | Concept       |
| 11/18/21 | Final         |
| 01/14/22 | Rev Post Home |

LANDSCAPE PLAN FOR  
**Whiting Residence**  
2489 Coventry Road  
Cleveland Heights, Ohio 44118


PROJECT NO.  
D111-21

L2  
SHEET 2 OF 3

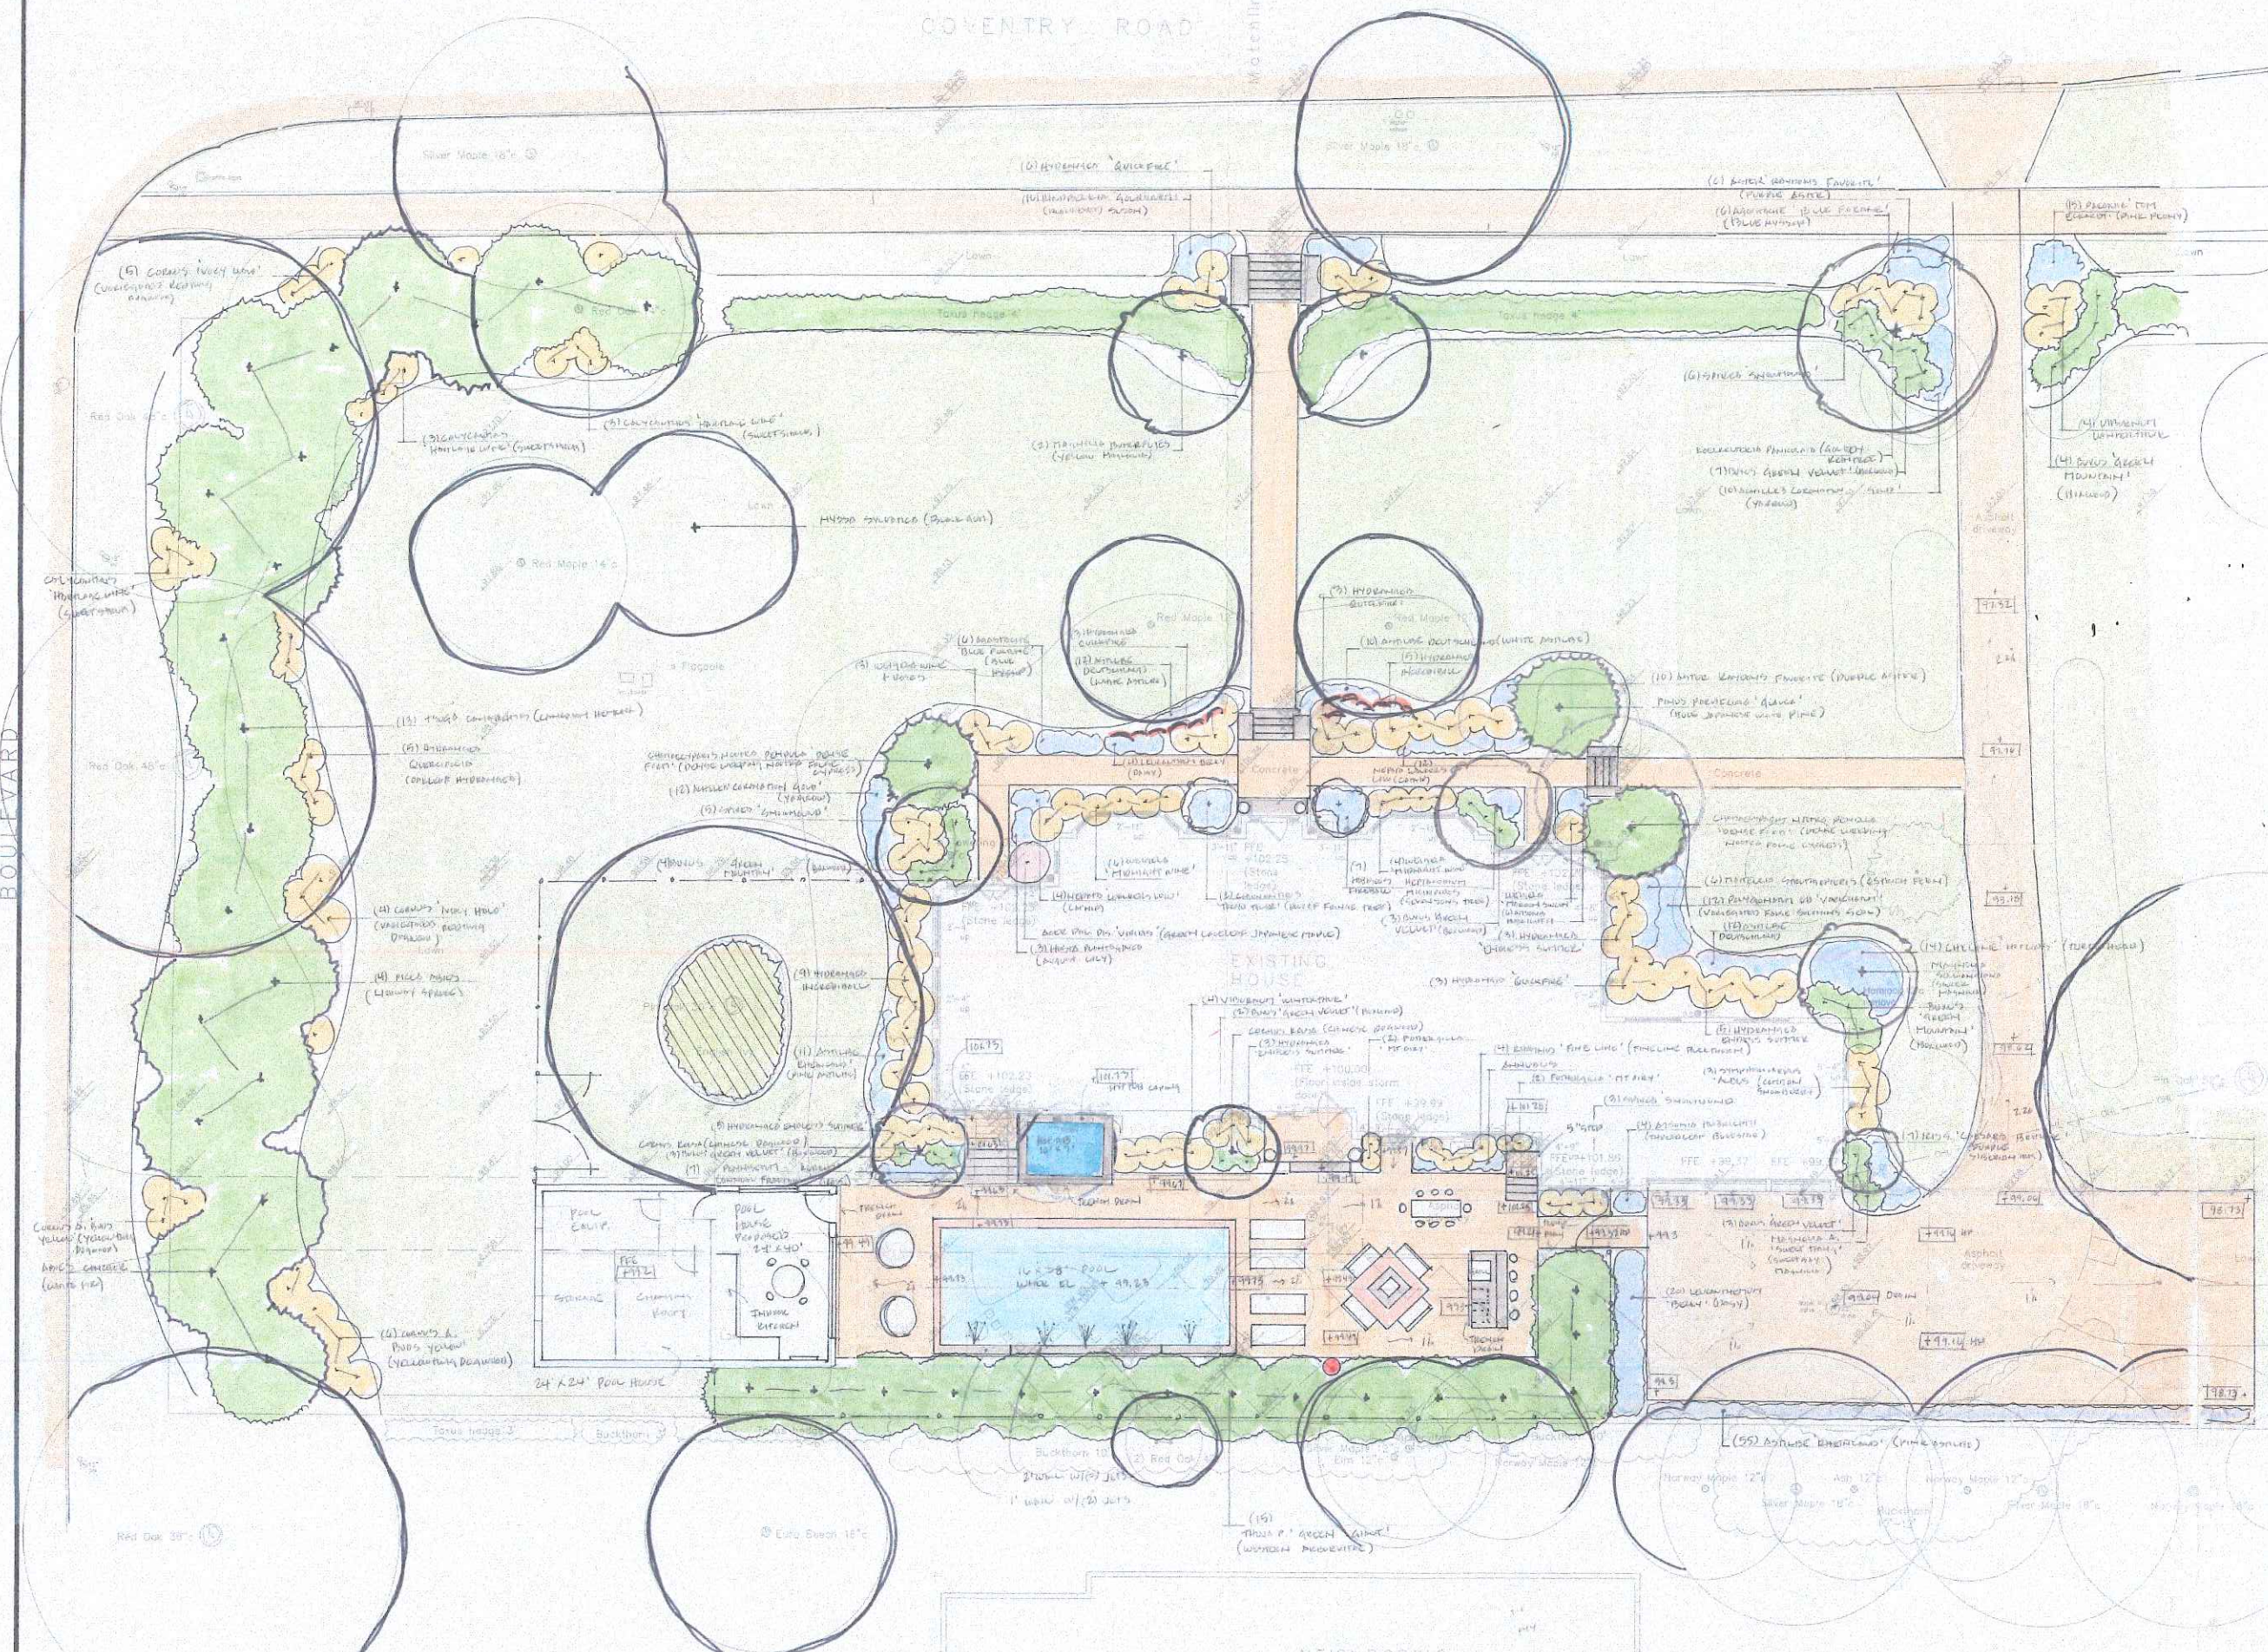

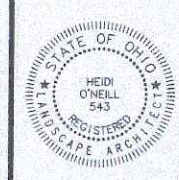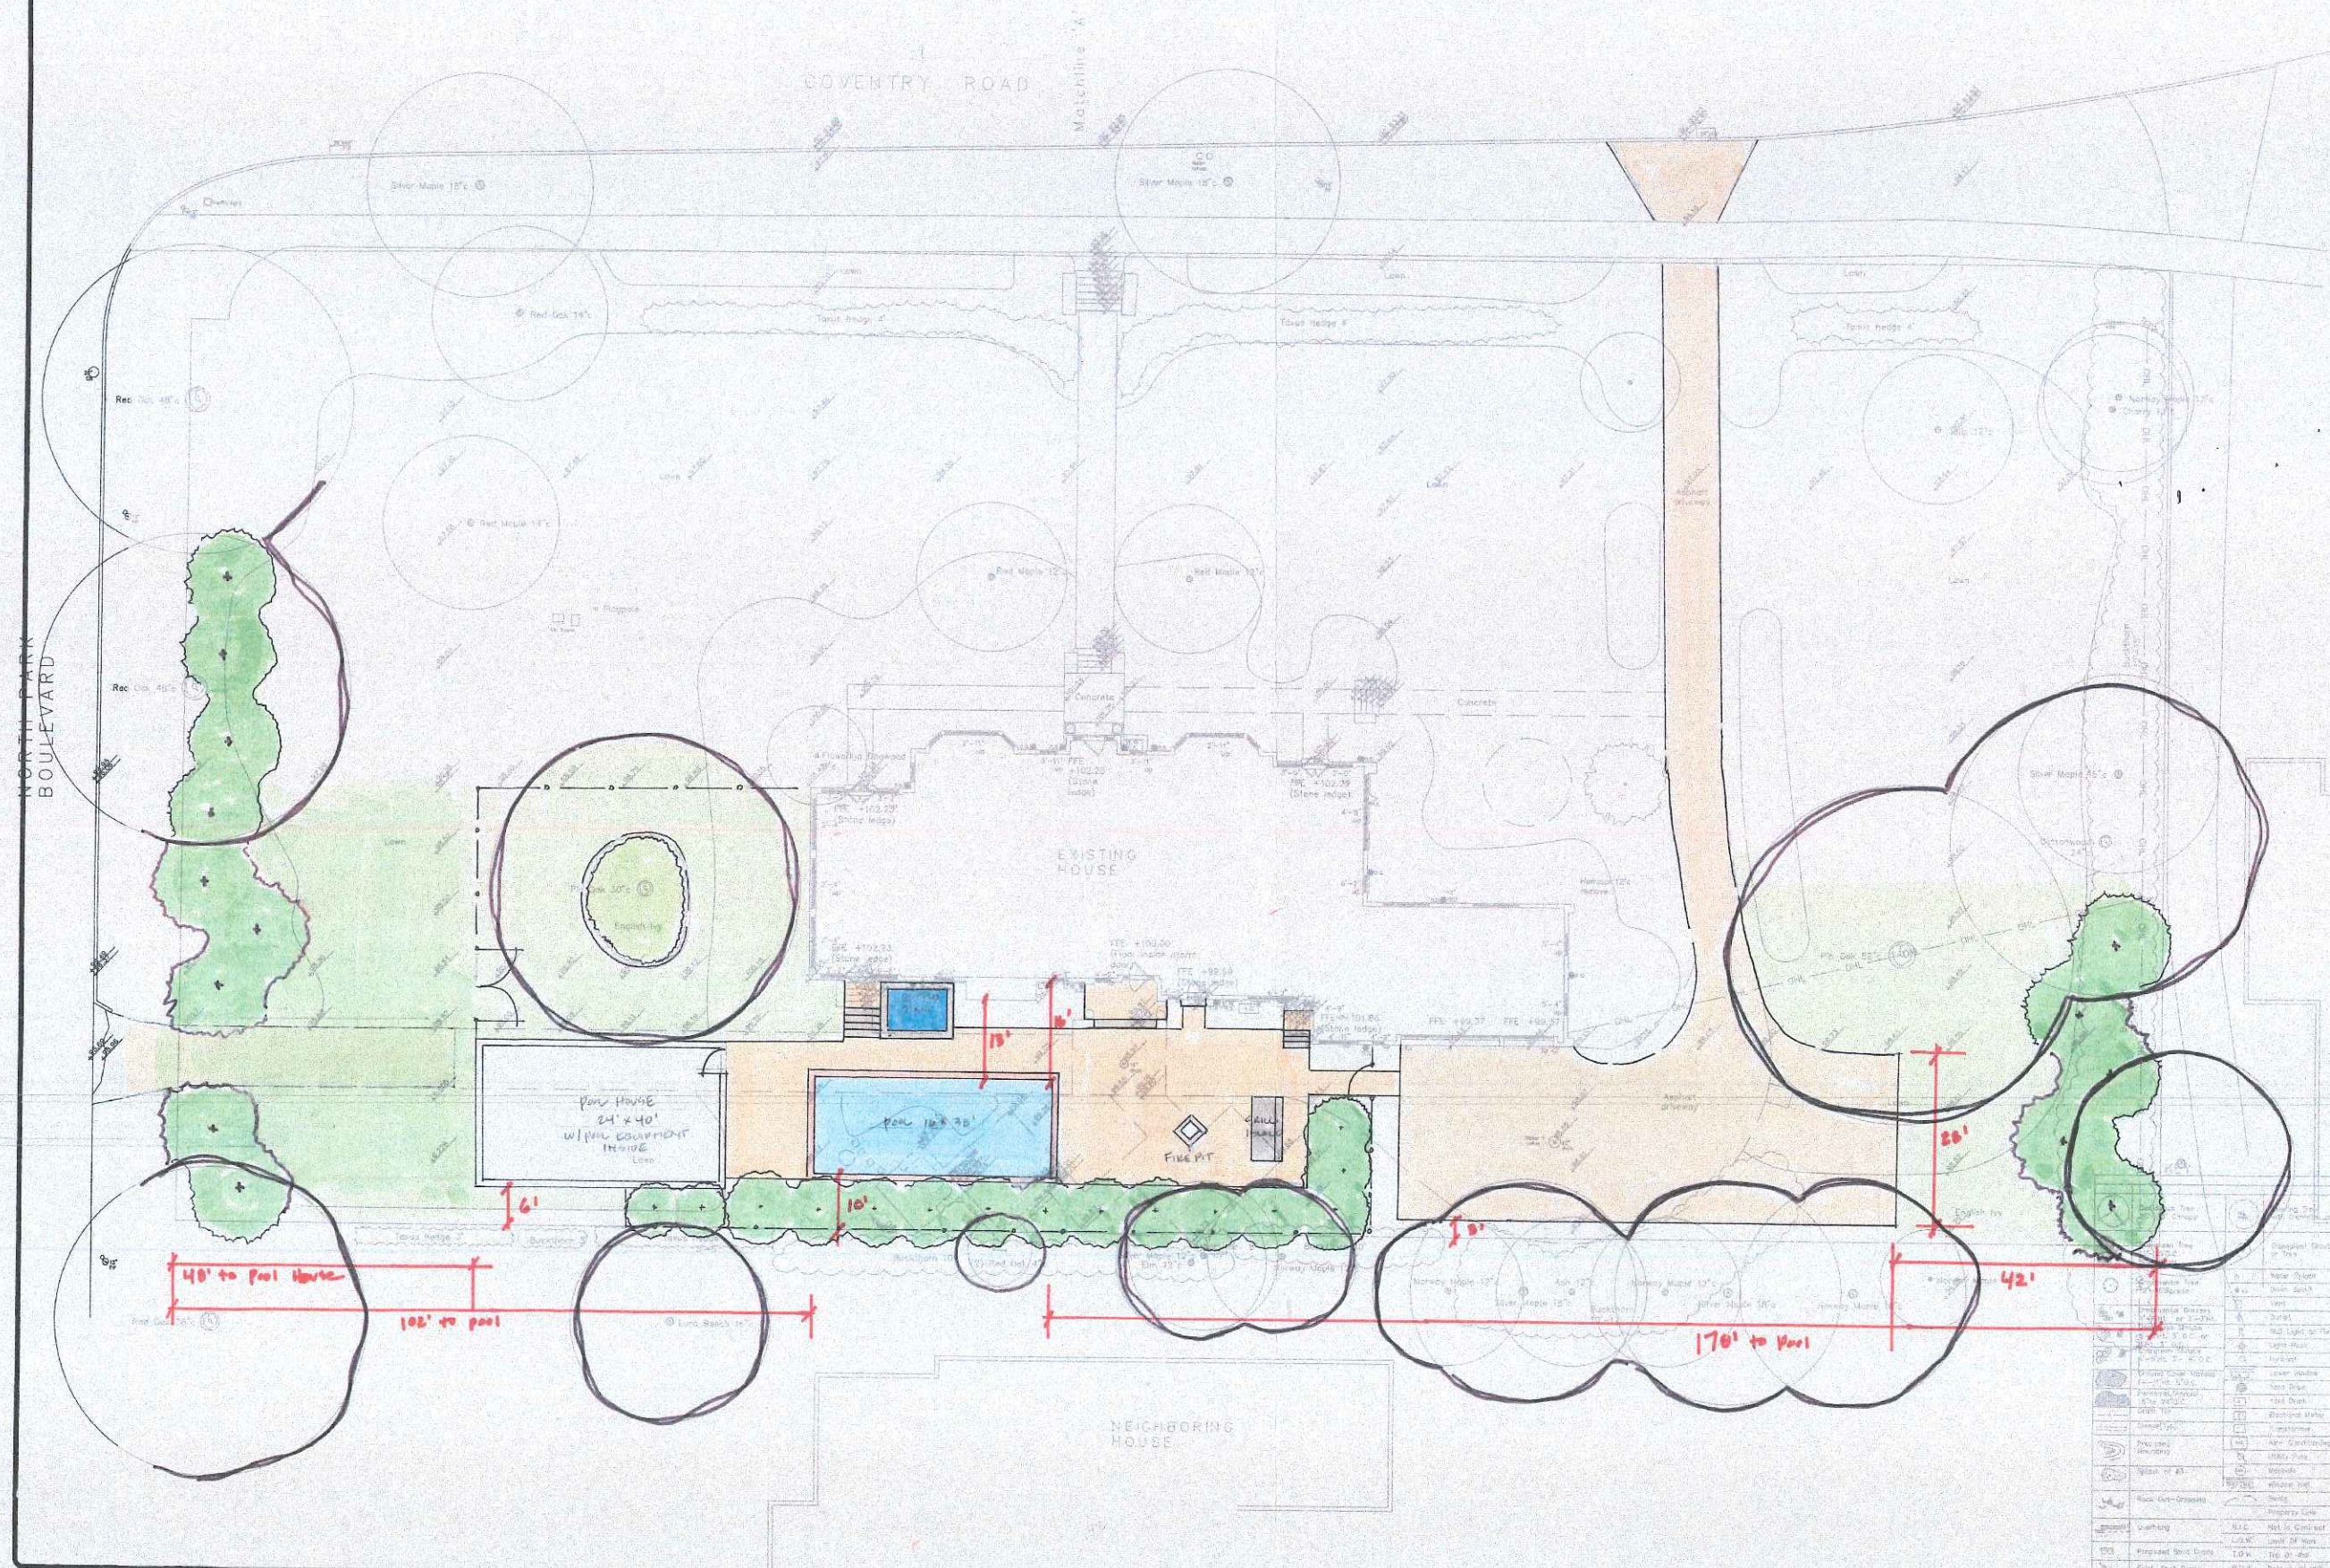

Heidi O'Neill  
Registered Landscape Architect  
www.heidioc.com  
2489 Coventry Road, Suite 44118  
Cleveland Heights, Ohio 44118

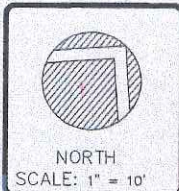

| DATE     | DESCRIPTION    |
|----------|----------------|
| 09/22/21 | Base           |
| 10/20/21 | Concept        |
| 11/18/21 | Final          |
| 01/19/21 | Rev Pool House |

OVERALL LAYOUT PLAN FOR  
**Whiting Residence**  
2489 Coventry Road  
Cleveland Heights, Ohio 44118

PROJECT NO.  
D111-21

L3

SHEET 3 OF 3