

BIALOSKY
CLEVELAND

Athletic Field

Field Layout - Scale: 1"=60'-0"

2022.03.09



Untitled Map

Write a description for your map.

Legend

Beaumont School



Untitled Map


Write a description for your map.

Legend

Beaumont School



ATTACHMENT 3

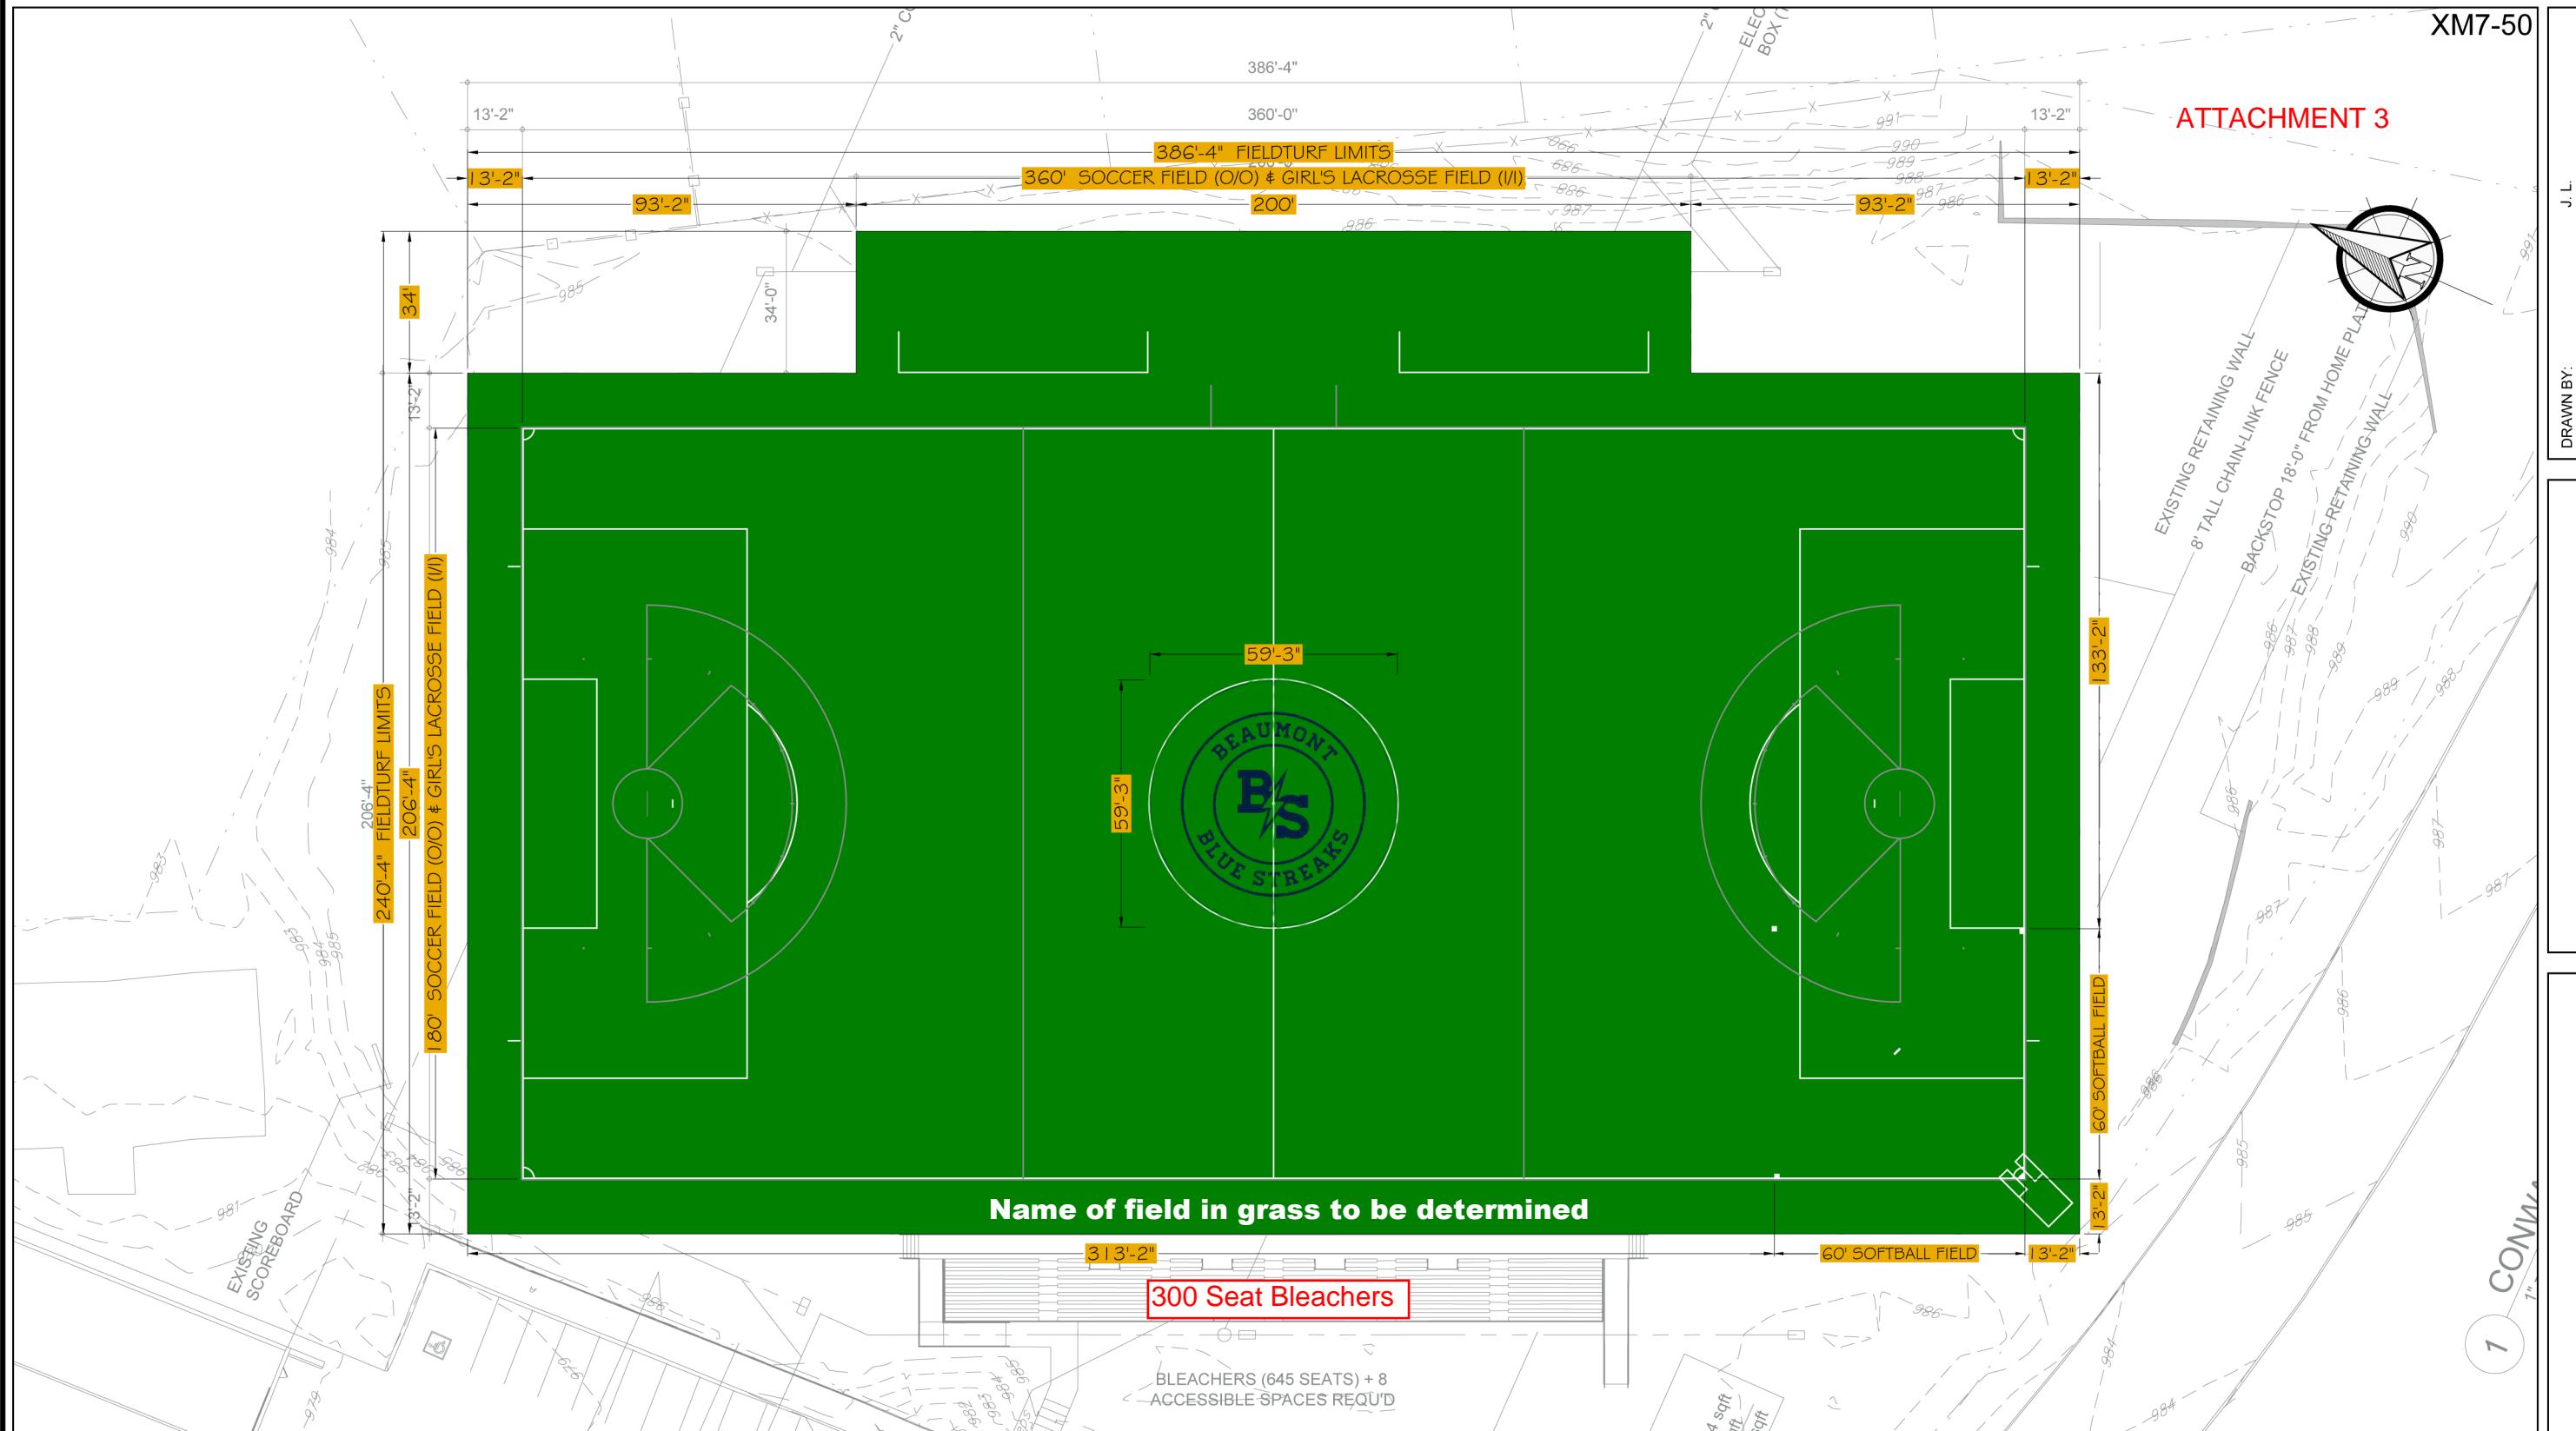

BEAUMONT SCHOOL MULTI-PURPOSE CLEVELAND HEIGHTS, OH




FieldTurf
A Tarkett Sports Company


DRAWN BY: J. L.
CHECKED BY: J. B.
SCALE: 1"=40'
TOTAL FIELD AREA: 86,513 sq. ft.
PERIMETER: 1254 ft.

Scale is only accurate when this drawing is printed on 11" x 17" paper.

DATE: SEPTEMBER 17, 2021 ISSUE: PRESENTATION SHEET: XX FIELD LAYOUT
All Rights Reserved. Confidential Information: No portion of these drawings may be disclosed, used, reproduced, modified or shown, without prior written consent of FieldTurf.

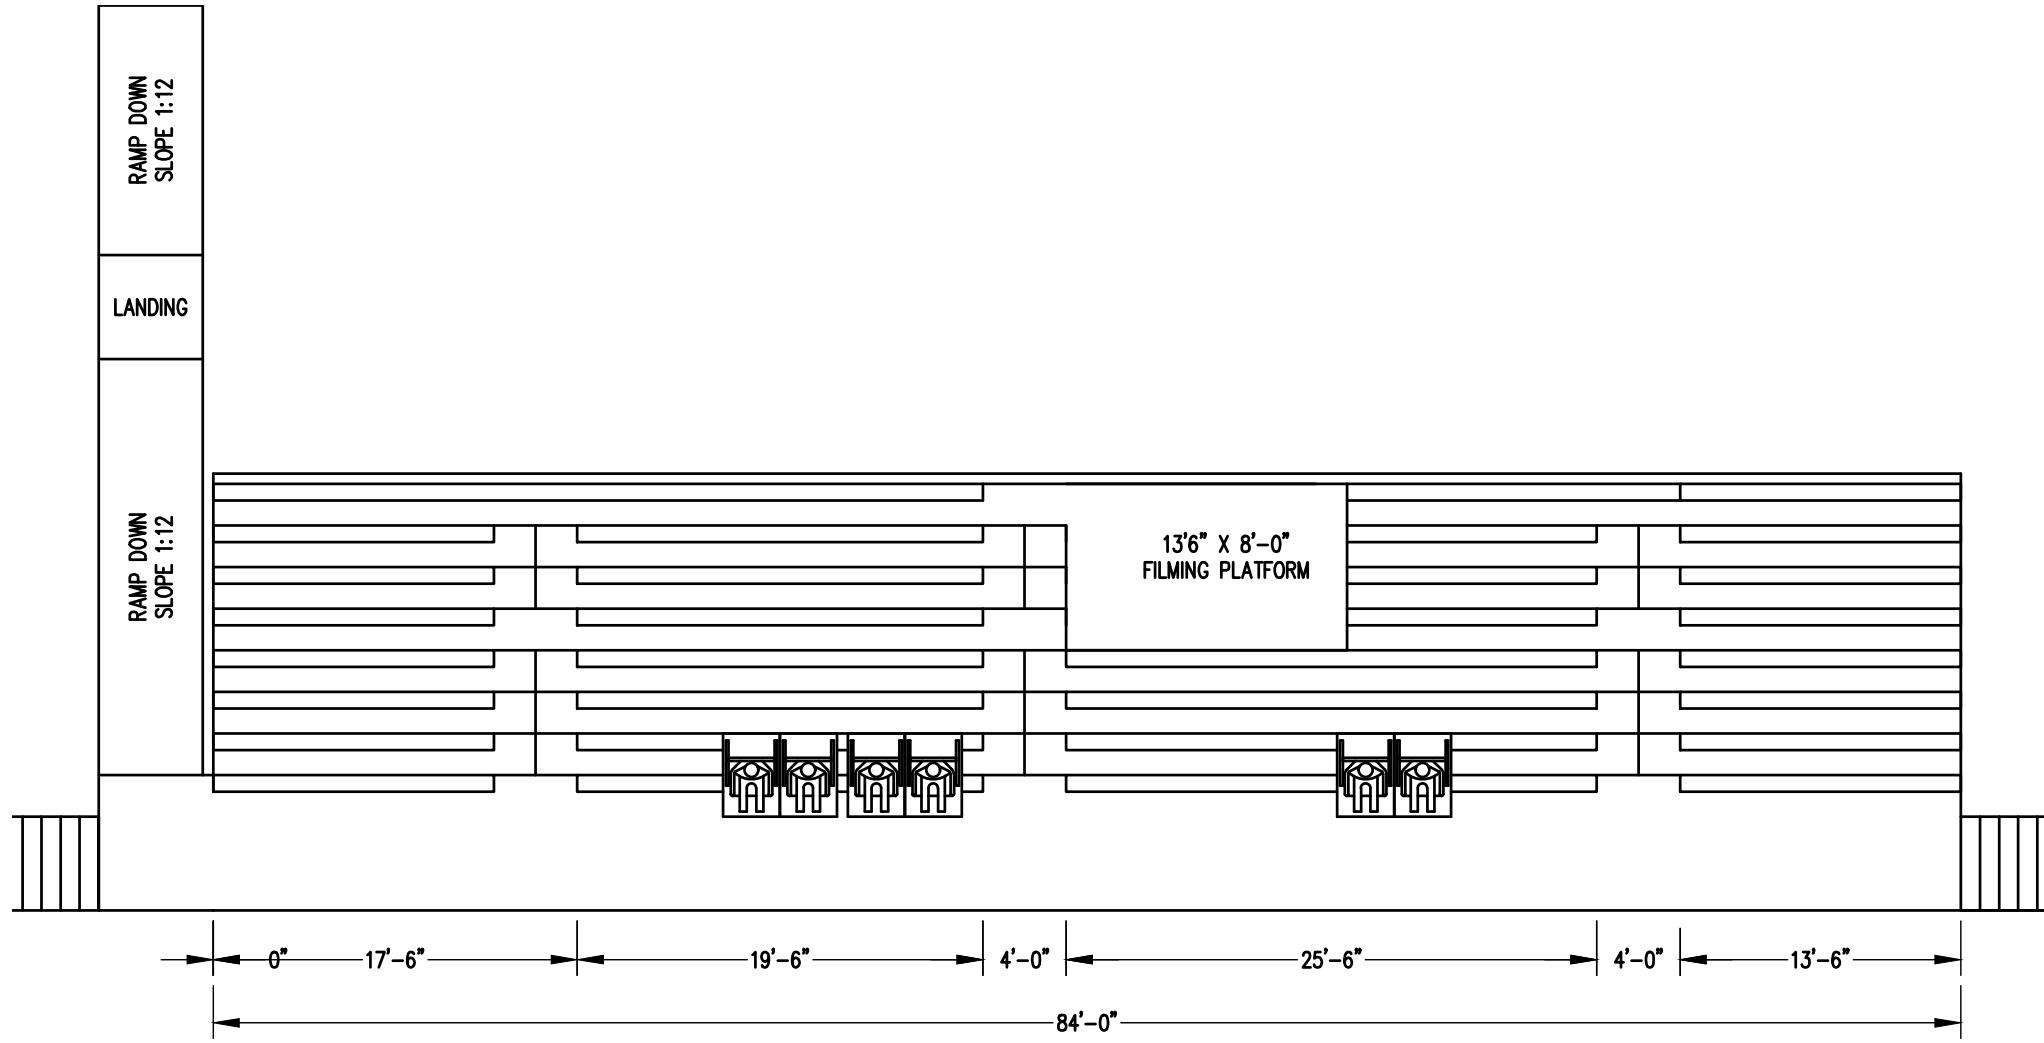

ATTACHMENT 4B

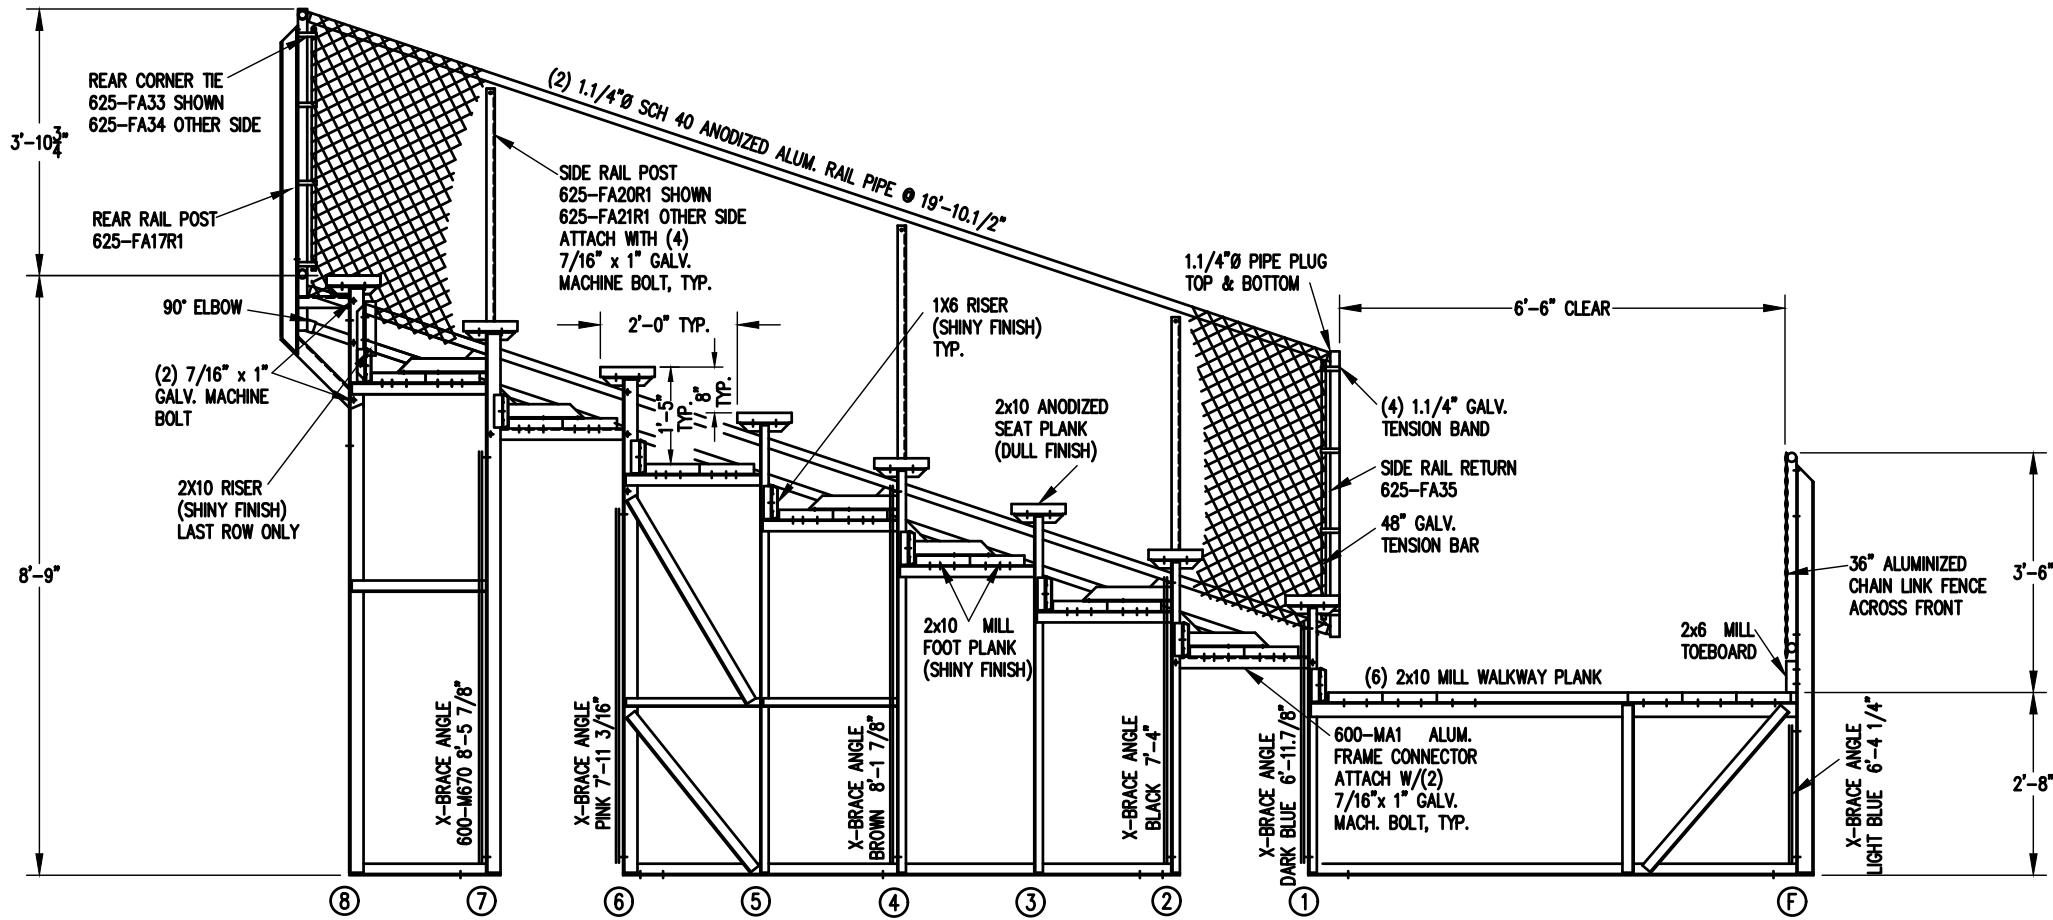

ATTACHMENT 5


DLW Non-Elevated
Bleachers



TDLW Transportable
Bleachers



DLWE-Elevated
Bleacher

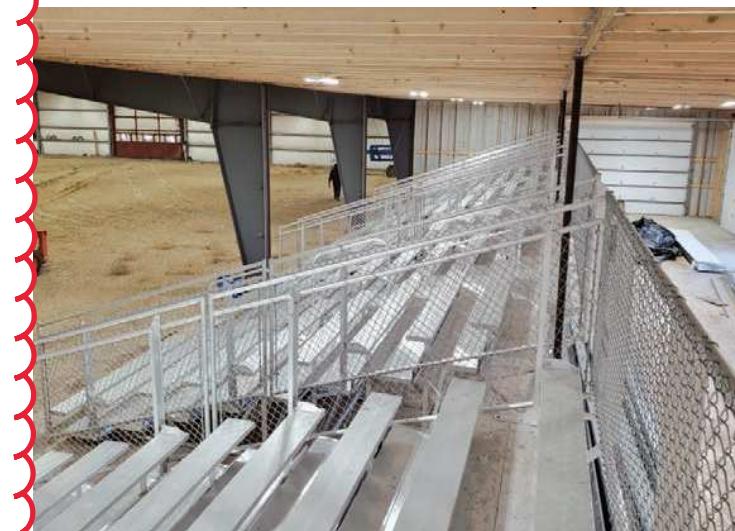

DLW Non-Elevated
Bleacher

