

CITY OF CLEVELAND HEIGHTS
LANDMARK COMMISSION
40 Severance Circle, Cleveland Heights, OH 44118
216-291-4878



Landmark Review No. _____

LANDMARK NOMINATION FORM

DIRECTIONS: Please provide the information requested in this nomination form to the fullest extent possible. Include copies of supporting information, e.g., deeds, drawings, newspaper articles, reprints from magazines or books, photographs, historical documents, etc.

Be sure to submit at least one recent photograph of the building, place, or work of art being nominated for landmark designation with this form.

BACKGROUND INFORMATION

1. Address/Location: 3417 Fairmount Blvd., Cleveland Heights, Ohio
2. This is a (choose one):
 - ☒ House
 - ☐ Other building (please describe): _____
(school, church, synagogue, commercial building, etc.)
 - ☐ Place (please describe): _____
 - ☐ Work of Art (please describe): _____
3. Briefly, state why this house, building, place or work of art should be designated a Cleveland Heights Landmark. (What is the architectural, historical, social or cultural significance of this house, building, place or work of art?):

The architectural integrity of this house is from a bygone era that we will never see again. The symmetry of the architectural elements and the coordination and repetition of those elements in both the interior and exterior of the house is a work of art. Thus it must be Preserved. The entire house is a work of art, with its incredible exterior and interior stained glass windows and doors. It has beveled glass sliding doors separating the living room from the dining room, a theme which is repeated in the exterior windows of the house. The craftsmanship, perfection of style and beauty is not available today. To have people knock on the door and comment on its beauty is why it should be preserved for future generations. The house and gardens tell a story of their past, a way of life unknown to them.

NOMINATOR/OWNER INFORMATION

1. Nominated by (name): B.F.St.Angelo
2. Person making nomination is: ☒ Owner ☐ Commission Member
3. Owner's name (if not nominated by owner): _____
4. Owner's address (if different from above): _____
5. Owner's telephone number: 216-932-8211 (day) 216-932-8211 (evening)

HISTORICAL/ARCHITECTURAL INFORMATION

1. Historic name of property (in the case of homes, the property usually is identified with the full name or last name of the original owner, e.g., The Adella Prentiss Hughes House, The Schroeder House, etc.):

I am not aware of an Historical name of the property. It has always been referred to as the Collier House or Home.

2. Date(s) of construction (creation) or additions/alteration; please include source of information (deed, building permit, title abstract, blueprints, book, etc.):

The house was built in 1913 by a couple named Collier who had one adult son. I have been told by Mrs Collier's nextdoor neighbor and friend who is now deceased, that the house was built for entertainment and the Colliers were part of what is referred to as "High Society." This was confirmed by an architect, R.Gaede, who aided in the restoration of the Sarah Benedict House presently housing The Cleveland Restoration Society.

3. Architect(s)/designer(s) or artist (include source of information):

The house was in shambles when I purchased it. I have had to do a great deal of structural work i.e. rebuilding the front of the house from the front door to the sidewalk. the same had to be with the rear of the house. I used R.Gaede as an advisor as well as two professional men who were on staff of the Cleveland restoration Society who also introduced excellent contractors. into the restoration of the home.

4. Are archival photographs of this property available? ☐ Yes ☒ No

If so, where?

5. Please include additional background information pertinent to this nomination, including, but not limited to, former owners, people, events, organizations, activities and anecdotal material. Try to include sources of information. (Use additional paper, if necessary.)

I am not aware of any archival photos. I do have pictures of the outside as we were beginning construction. The original beauty of the house was evident when I purchased the home with the intent of a complete restoration back to what it was originally. As we dug out from all the mess the house had been buried under, we found the original beauty and construction and were able to reconstruct the house back to what it was originally. The Cleveland Restoration Society's professional observations and advice as well as the contractors they recommended as well as Mr Gaede's (the architect) input helped attain that goal. The house had three owners. The Collier's lived here until their deaths. The Collier family, it was explained to me were relatives of the Collier encyclopedia family. Their son inherited the home upon his parent's death and then rented it to newly weds. The husband of that couple loved to tell me the story of how he carried his wife over the threshold. That couple eventually bought the house from the Collier son. and they lived here for 50 years. The husband of this couple had a rare eye disease and became blind early in the marriage and was totally blind by the birth of his second child. The house was handicapped propped for a blind person. The maids quarters still exist and the bell to reach them is intact. I am the third owner. Here for 20 years

◆ ◆ ◆

CONSENT OF OWNER(S) FOR LANDMARK DESIGNATION

Pursuant to Chapter 143 of the Codified Ordinances of the City of Cleveland Heights, the undersigned owner(s) of the property, place or work of art identified in this nomination form consent to the designation of the property, place or work of art – upon approval of the Landmark Commission and recommendation by the Planning Commission – as a Cleveland Heights Landmark.

Owner

Date

Owner

Date

City of Cleveland Heights Landmark Commission continued Question 5 page 2 of the document

I should also note that I have been approached by several national magazines over the years with request to highlight the house in their magazine issue. *This Old House*, *Country Living* *Victorian Homes* as well as an architectural magazine . The gardens have been restored and the Botanical gardens were used as consultants. The gardens have been described as "exquisite."



Village of Cleveland Heights
Department of Buildings

Permit No. 2184

File No. 703

Plan No. 20

APPLICATION FOR PERMIT
NEW STRUCTURE

Village of Cleveland Heights, O., APRIL 3 1916

To the INSPECTOR OF BUILDINGS:

Application is hereby made for the approval of this detailed statement, together with the Plans therewith submitted, and for a PERMIT to erect a structure as herein described.

The acceptance of the Permit herein applied for shall constitute an agreement on my part to abide by all the conditions therein contained; and to comply with all Ordinances of the Village of Cleveland Heights and the laws of the State of Ohio relating to the work to be done thereunder, and said agreement is a condition of said Permit.

Chas Neuberger Owner.

H. Janowitz by [Signature]
(To be signed by Owner or Attorney in fact)

LOCATION AND DESCRIPTION OF BUILDING AND PROPERTY.

Street and No. 3417 Shaker Rd cor Fairmount Road Cor Shaker

NE side of Street. Sublot No. 5-7 Allotment _____

Commencing Cor ft. from the _____ side of _____

Being 64 ft. front 174 ft. deep on the north side
64 ft. rear 174 ft. deep on the South side

PRECINCT

Class III Grade III Div. _____ Material Brick

Purpose Garage Number of Stories One

No. of Elevators _____ Kind _____

Heating System Gas

Character of Ground Sand & Clay

Estimated Cost \$ 300.00 Distance from nearest portion of building to lot line 3'-0"
XX

(1) Have you submitted the required Situation Plan, showing the correct position of all buildings and the size of the same on the lot with this building located on the same in its correct position? Yes

(2) Is building to be on the front or rear of premises? Rear

(3) How is building to be occupied? 2 Machines

Basement _____ 1st floor 2 Machines

2nd floor _____ 3rd " _____

4th " _____ 5th " _____

Stories above 5th floor _____

(4) Give total number of families or persons to occupy building 2 Machines

(5) Has a Permit been issued for any work on this property for six months? No

If so, what was Permit issued for? _____

(20) This building will safely sustain, per superficial ft. of floor space,
on the 1st floor.....lbs. on the 2nd floor.....lbs. on the 3rd floor.....lbs.
on the 4th floor.....lbs. on the 5th floor.....lbs. on the 6th floor.....lbs.

(21) Are there any columns or supporting girders of iron or steel to be used in this building?

(This question only applies to buildings of the I, II, III and IV classes)

(22) Are any of the columns, girders, beams or floors of any type of re-enforced concrete construction?

Owner Chas Neuberger Address 1 E 79th Street
Architect H. F. Janowitz Address #746 Euclid Avenue
Superintendent..... Address.....
Steel Inspector..... Address.....
Concrete Inspector..... Address.....
Mason Contr. Owner Address.....
Carpenter Contr. Address.....

Village of Cleveland Heights, O.,.....191.....

This is to certify that the within detailed statement of specifications and a copy of the plans relating hereto, have been submitted to the Inspector of Buildings and are hereby.....

Work on the within described building was commenced April 3 1914 Inspector of Buildings

STATEMENT OF INSPECTOR

TO THE INSPECTOR OF BUILDINGS: Village of Cleveland Heights, O.,.....191.....


Work was completed on the within described building on the.....day
of.....191..... All iron and steel girders, beams and columns are properly set,
and of size as per application; and all the work upon said building has been done in accordance with the
foregoing detailed statement and the plans in connection therewith, except as noted below.

Respectfully submitted,

Inspector of Buildings

SITUATION PLAN

(Draw sketch of lot, placing proposed buildings, showing distances from lot lines and other buildings)

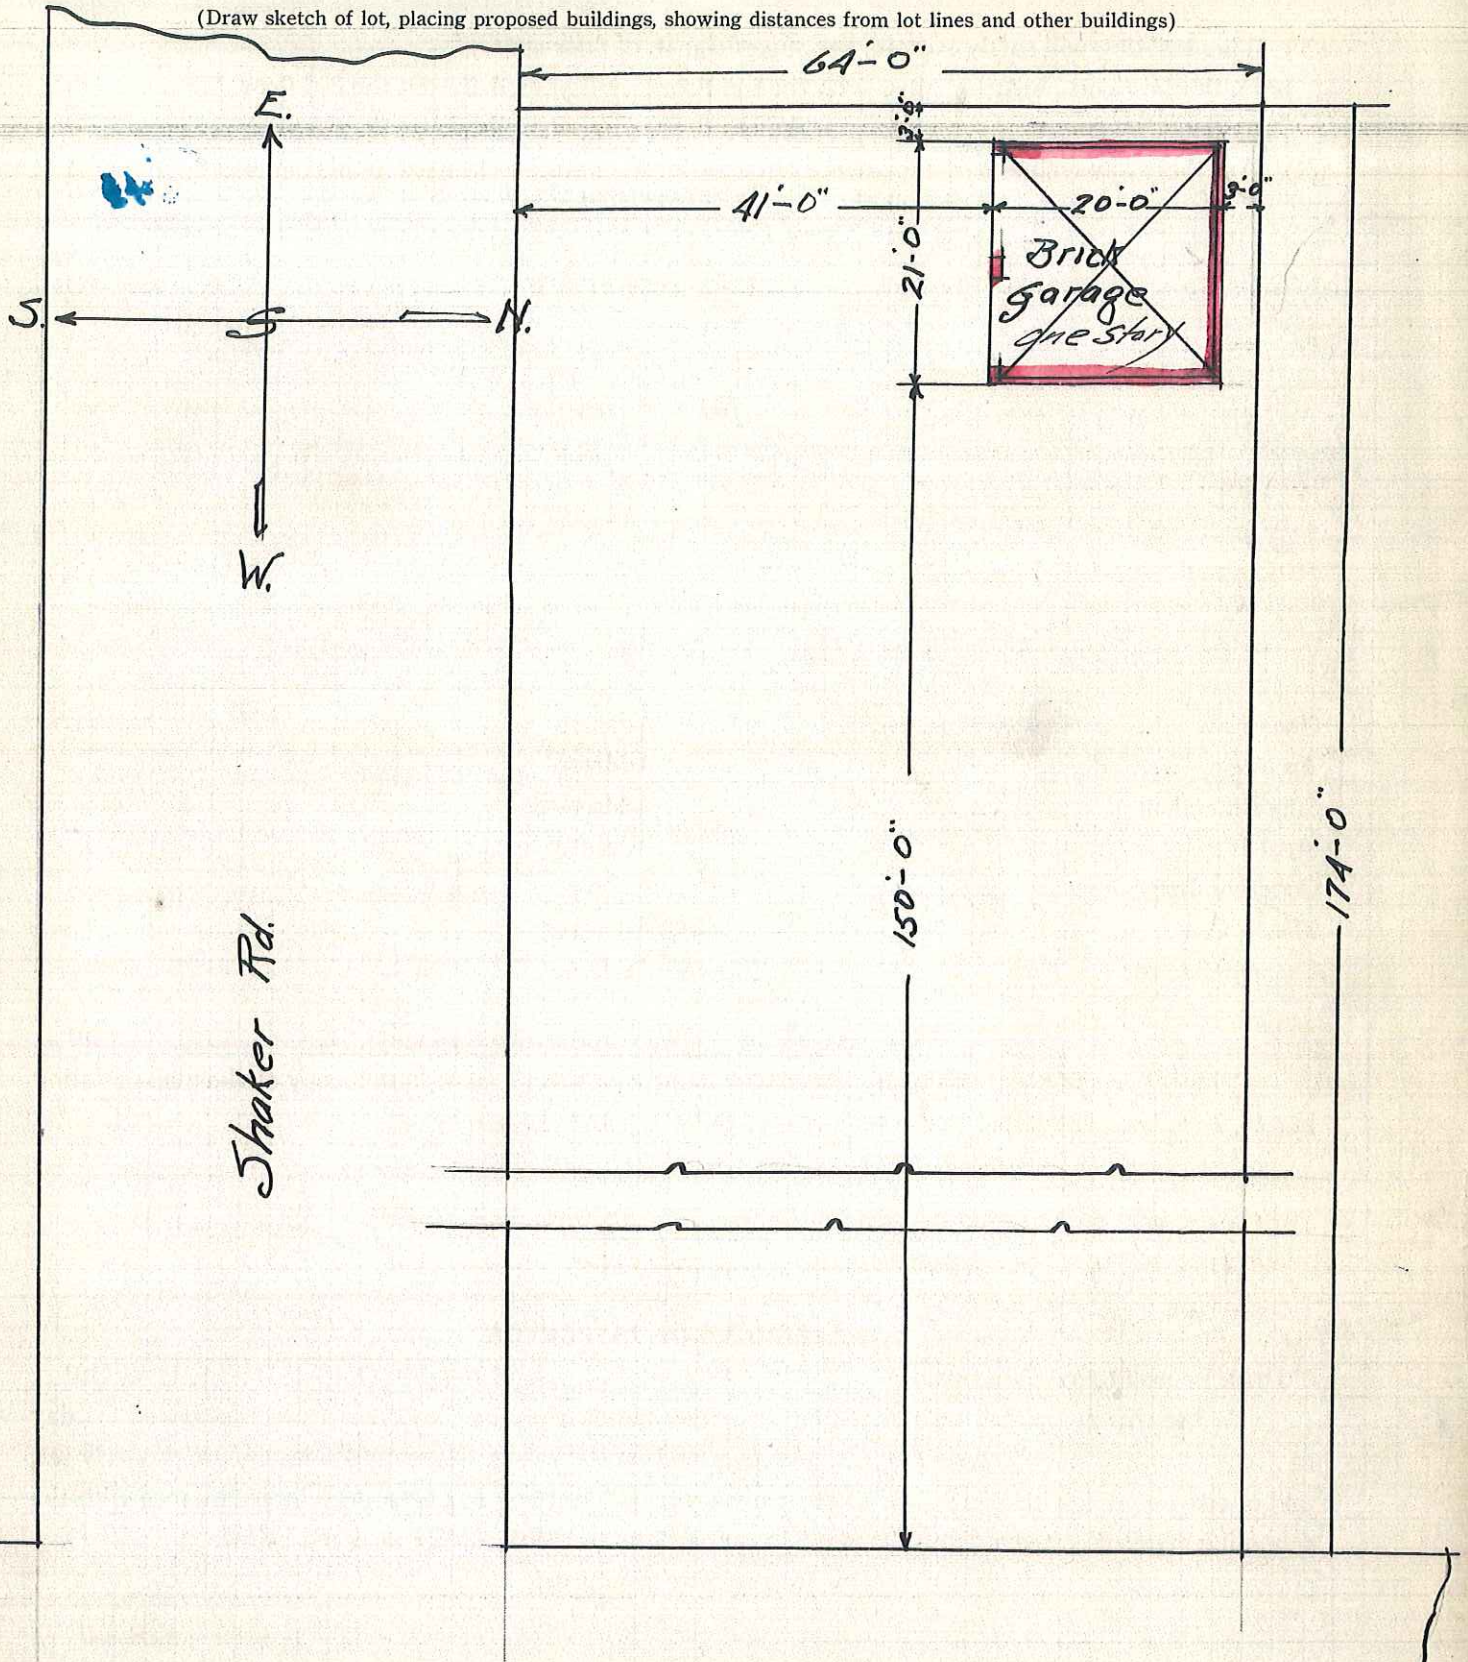

^ Fairmount Rd. ^

Scale 1/16" = 1'-0"

Garage
for
Chas. Neuberger Esq.

✓
Village of Cleveland Heights
Department of Buildings

Permit No. 2183

File No. 702

Plan No. 202-648

**APPLICATION FOR PERMIT
NEW STRUCTURE**

Village of Cleveland Heights, O., APR 12 3 1916

To the INSPECTOR OF BUILDINGS:

Application is hereby made for the approval of this detailed statement, together with the Plans herewith submitted, and for a PERMIT to erect a structure as herein described.

The acceptance of the Permit herein applied for shall constitute an agreement on my part to abide by all the conditions therein contained; and to comply with all Ordinances of the Village of Cleveland Heights and the laws of the State of Ohio relating to the work to be done thereunder, and said agreement is a condition of said Permit.

Chas. Neuberger Owner.

W. Janowitz by J. P. P.
(To be signed by Owner or Attorney in fact)

LOCATION AND DESCRIPTION OF BUILDING AND PROPERTY.

Street and No. 3417 Shaker Rd Cor Fairmount Road Cor Shaker
N.E. side of Street. Sublot No. 57 Allotment

Commencing Cor ft. from the side of

Being 64 ft. front 174 ft. deep on the North side

64 ft. rear 174 ft. deep on the South side

PRECINCT

Class II Grade III Div. Material Brick

Purpose Dwelling Number of Stories Two

No. of Elevators none Kind

Heating System Hot Water

Character of Ground Sand & Clay

Estimated Cost \$ 7500⁰⁰/_{xx} Distance from nearest portion of building to lot line 11'-0"

(1) Have you submitted the required Situation Plan, showing the correct position of all buildings and the size of the same on the lot with this building located on the same in its correct position? yes

(2) Is building to be on the front or rear of premises? Front

(3) How is building to be occupied? Dwelling

Basement Lockers etc 1st floor Living Rooms

2nd floor Bed Rooms 3rd „

4th „ 5th „

Stories above 5th floor

(4) Give total number of families or persons to occupy building One

(5) Has a Permit been issued for any work on this property for six months? no

If so, what was Permit issued for? —

- (20) This building will safely sustain, per superficial ft. of floor space,
on the 1st floor.....lbs. on the 2nd floor.....lbs. on the 3rd floor.....lbs.
on the 4th floor.....lbs. on the 5th floor.....lbs. on the 6th floor.....lbs.
- (21) Are there any columns or supporting girders of iron or steel to be used in this building?
(This question only applies to buildings of the I, II, III and IV classes)
- (22) Are any of the columns, girders, beams or floors of any type of re-enforced concrete construction?

Owner Chas Neuberger Address E. 79th Street
Architect H.F. Janowitz Address #746 Euclid Avenue
Superintendent " " " Address " " "
Steel Inspector Address
Concrete Inspector Address
Mason Contr. Owner Address
Carpenter Contr. Address

Village of Cleveland Heights, O.,.....191

This is to certify that the within detailed statement of specifications and a copy of the plans relating hereto, have been submitted to the Inspector of Buildings and are hereby

Work on the within described building was commenced April 3rd Inspector of Buildings
1916

STATEMENT OF INSPECTOR

TO THE INSPECTOR OF BUILDINGS: Village of Cleveland Heights, O.,.....191


Work was completed on the within described building on the.....day
of.....191.... All iron and steel girders, beams and columns are properly set,
and of size as per application; and all the work upon said building has been done in accordance with the
foregoing detailed statement and the plans in connection therewith, except as noted below.

Respectfully submitted,

Inspector of Buildings

SITUATION PLAN

(Draw sketch of lot, placing proposed buildings, showing distances from lot lines and other buildings)

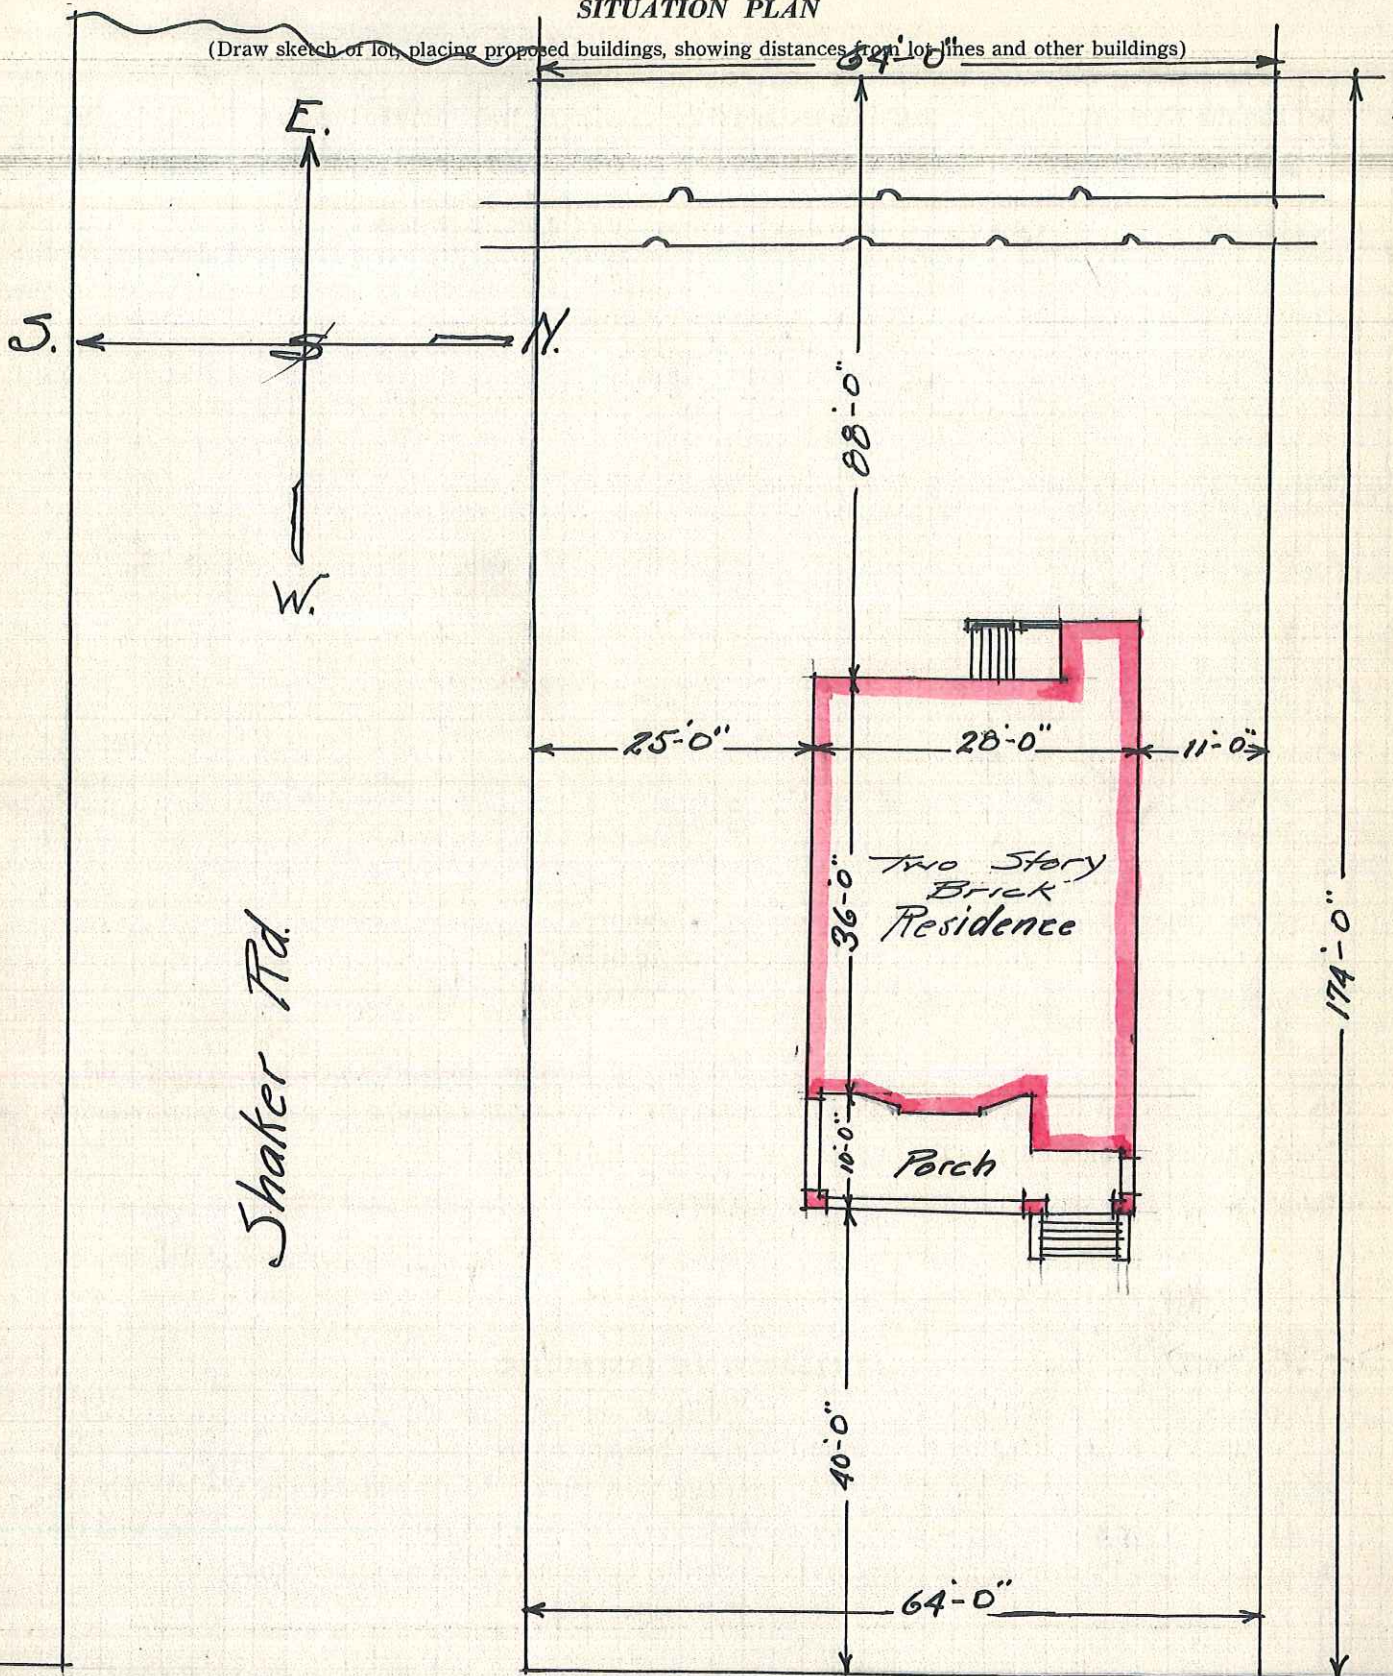

Scale $\frac{1}{16}" = 1'-0"$

Fairmount Rd.

Residence
for
Chas. Neuberger



Bob Perkosi

Robert C. Gaede, champion for Ohio architectural preservation

TOM MATOWITZ | THURSDAY, MARCH 3, 2022





The home on Frazier Drive in Rocky River

Courtesy of Realtor.com



Born in Cleveland Heights in November 1920, Robert C. Gaede was the son of Cleveland civil engineer Oscar L. Gaede. The senior Gaede was educated at Western Reserve University and the Case School of Applied Science.

While Oscar Gaede's work is not widely recognized today, the fact that he inspired his son to become an architect secures his place in the history of Cleveland architecture.



Robert. C Gaede (second from left) with City Club Candidates Richard Murway, Robert. D Rudolph Henderson and Howard B. Cain in November 1962.

Fresh
Water

Just 12 years old when his father died, Robert Gaede graduated from Cleveland Heights High School in 1938 and began his studies at the University of Michigan.

Like so many others in his generation, his personal plans were derailed by the December 7, 1941, attack on Pearl Harbor, which subsequently brought the United States into World War II.

The attack and war led Bob Gaede to almost four years in the military—ending his tour as a meteorologist in the AAF's 9th Air Force Troop Carrier Command in Europe with the rank of Captain. His war service delayed his college graduation until 1947.

Those who knew Gaede in later life were quick to recognize him as a mentor and a teacher. This was manifested early with an appointment as a faculty member at Kent State University several years before he turned 30.

He played an important role in launching the Kent State University Architecture program which went on to great influence across the region. His tenure as an assistant professor of architecture was interrupted when in 1952, he was recalled to active duty by the Air Force for the Korean War.

Gaede's work covered a very wide range. Some of his best-known projects include designing the circular reception building at Nela Park in East Cleveland and the Shaker Heights Service Center.



John Knox Presbyterian Church in North Olmsted

He was also well known for his work in church design—some of the finest examples are Grace Episcopal Church in Willoughby, John Knox Presbyterian Church in North Olmsted, and Church of the Western Reserve in Pepper Pike.


He produced numerous town and city studies across the area. Communities involved included Willoughby, Hudson, Huron, Lakeside, Zoar, and Mantua, among others.

He also designed Century Village in Burton, the Ohio Historical Village in Columbus, and Historic Roscoe Village in Coshocton.

Gaede's work as an architect included a profound interest in historic preservation and was known for his successful promotion of the field of historic preservation during the course of a career in architecture lasting six decades.

He was instrumental in saving dozens of historic structures. Notable structures impacted by this preservation studies and work include Westervelt Hall at Oberlin College as well as Wellington Town Hall and the Athenaeum Hotel in Chautauqua New York.

In 1956 Gaede established his own firm, partnering with Herk Visapunuu. They were considered early advocates for historic preservation, which at the time was an unusual concept that they quickly mastered and promoted with notable success.

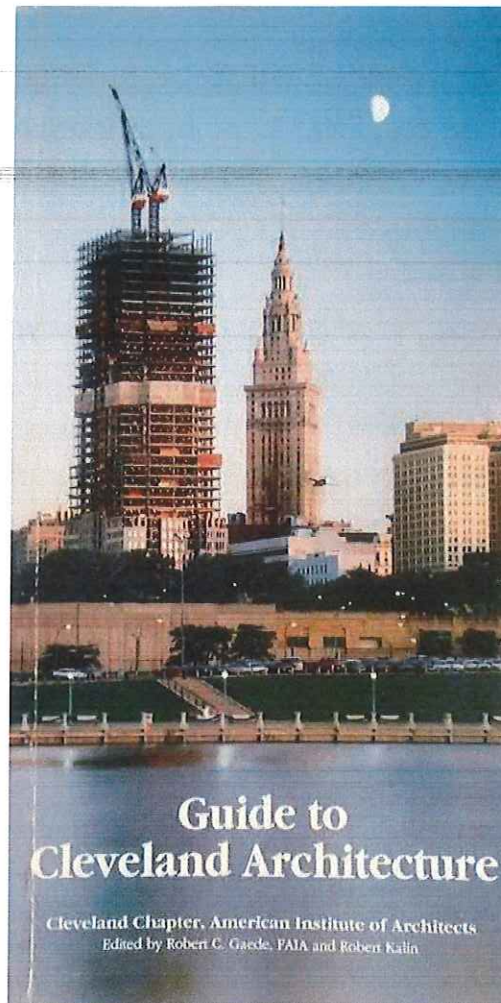

Guide to Cleveland Architecture

On a residential level, Gaede oversaw the restoration of a 1906 Rocky River home built for James Van Dorn, founder of Van Dorn Iron Works. The five-bedroom, five-and-a-half-bathroom 3,343-square-foot home on Frazier Drive in Rocky River overlooking the Cleveland Yachting Club was destroyed by a fire in 1991.

The house was originally designed by the firm Scaries, Hirsch & Gavin. Using drawings prepared by Cleveland architect Jim Larsen, Gaede reverse engineered this to recreate details of the original house—details like wood archways, hardwood floors, and built-ins. It sold last year for \$2.1 million.

Gaede was involved early on with the Cleveland Landmarks Commission, serving as its chair in the early 1970s.

He was also a co-founder in 1972 of the Cleveland Restoration Society and for more than a quarter of a century served as editor of the organization's magazine "Façade."

Fresh
Water

Gaede also edited the "Guide To Cleveland Architecture." Published in the early 1990s, the highly regarded book details most significant architecture in Greater Cleveland—describing commercial avenues, buildings, neighborhood streets, and 30 historic districts. The guide quickly entered a second edition and remains a frequently consulted source on the subject to this day.

Gaede's excellent work was recognized by his peers in several significant ways. He received a gold medal from the Architects Society of Ohio in 1989. In 1984 he was made a Fellow of the Society of the American Institute of Architects (AIA). In 1994 the Cleveland chapter of the AIA conferred upon Gaede its Garfield Award (named for Abram Garfield), recognizing outstanding achievement in the field of architecture.



820 Building

Gaede's work was showcased in his own offices in the Romanesque Revival style Brotherhood of Railroad Trainmen Building, 820 W. 9th St. in the Warehouse District. Now known as the 820 Building, it was designed in 1922 by Charles Schneider, who is perhaps best remembered for his design of Stan Hywet Hall in Akron a decade earlier.

Ten stories tall and faced with limestone, the 820 Building was restored and remodeled under Gaede's supervision in 1985 and he identified the result as a point of personal pride. Maintained in excellent condition, the building remains a desirable business address. It was listed on the National Register of Historic Places in 1982.

His work extended beyond Cleveland's borders. His projects included courthouses in both Miami and Henry Counties, as well as buildings on the Kenyon College campus in Gambier, Ohio.

Gaede was able to successfully promote historical preservation through his excel. writing, speaking, and negotiating skills. He was persuasive rather than strident and

made preservation credible. Gaede died in April 2008.

Editor's note from Tom Matowitz: This writer gratefully acknowledges Bob Gaede's warmth and approachability, as well as the hand of friendship he was quick to extend to those who shared his interests. I met Bob in the early 1990s when he was the architect consulted for a restoration project in which I was involved. We became friends through this association.

Read more articles by Tom Matowitz.

Recently retired after a 37-year career teaching public speaking, Tom Matowitz has had a lifelong interest in local and regional history. Working as a freelance author for the past 20 years he has written a number of books and articles about Cleveland's past. He has a particular interest in the area's rich architectural history.

SPONSORED BY

FOCUS AREAS

#PEOPLEOFCLE
#STREETSOFCLE
ARTS + CULTURE
CLEVELAND MASTERWORKS
CULINARY CRISIS
DESIGN + BUILD
DIVERSITY + INCLUSION
EDUCATION
ENTREPRENEURS + INNOVATORS
GREEN SPACE + PARKS

HEALTH + WELLNESS
LOCAL FOOD ECONOMY
MOVE TO CLEVELAND
PLACEMAKING + NEIGHBORHOODS
REGIONAL ECONOMY
SOCIAL CHANGE
SUSTAINABILITY + ENVIRONMENT
TECHNOLOGY
TRANSPORTATION

ABOUT FRESHWATER
CLEVELAND LINKS
CONTACT US
HAVE A TIP?
NEWSLETTER SIGNUP
PRIVACY POLICY
TERMS OF USE

COPYRIGHT © ISSUE MEDIA GROUP. ALL RIGHTS RESERVED.
















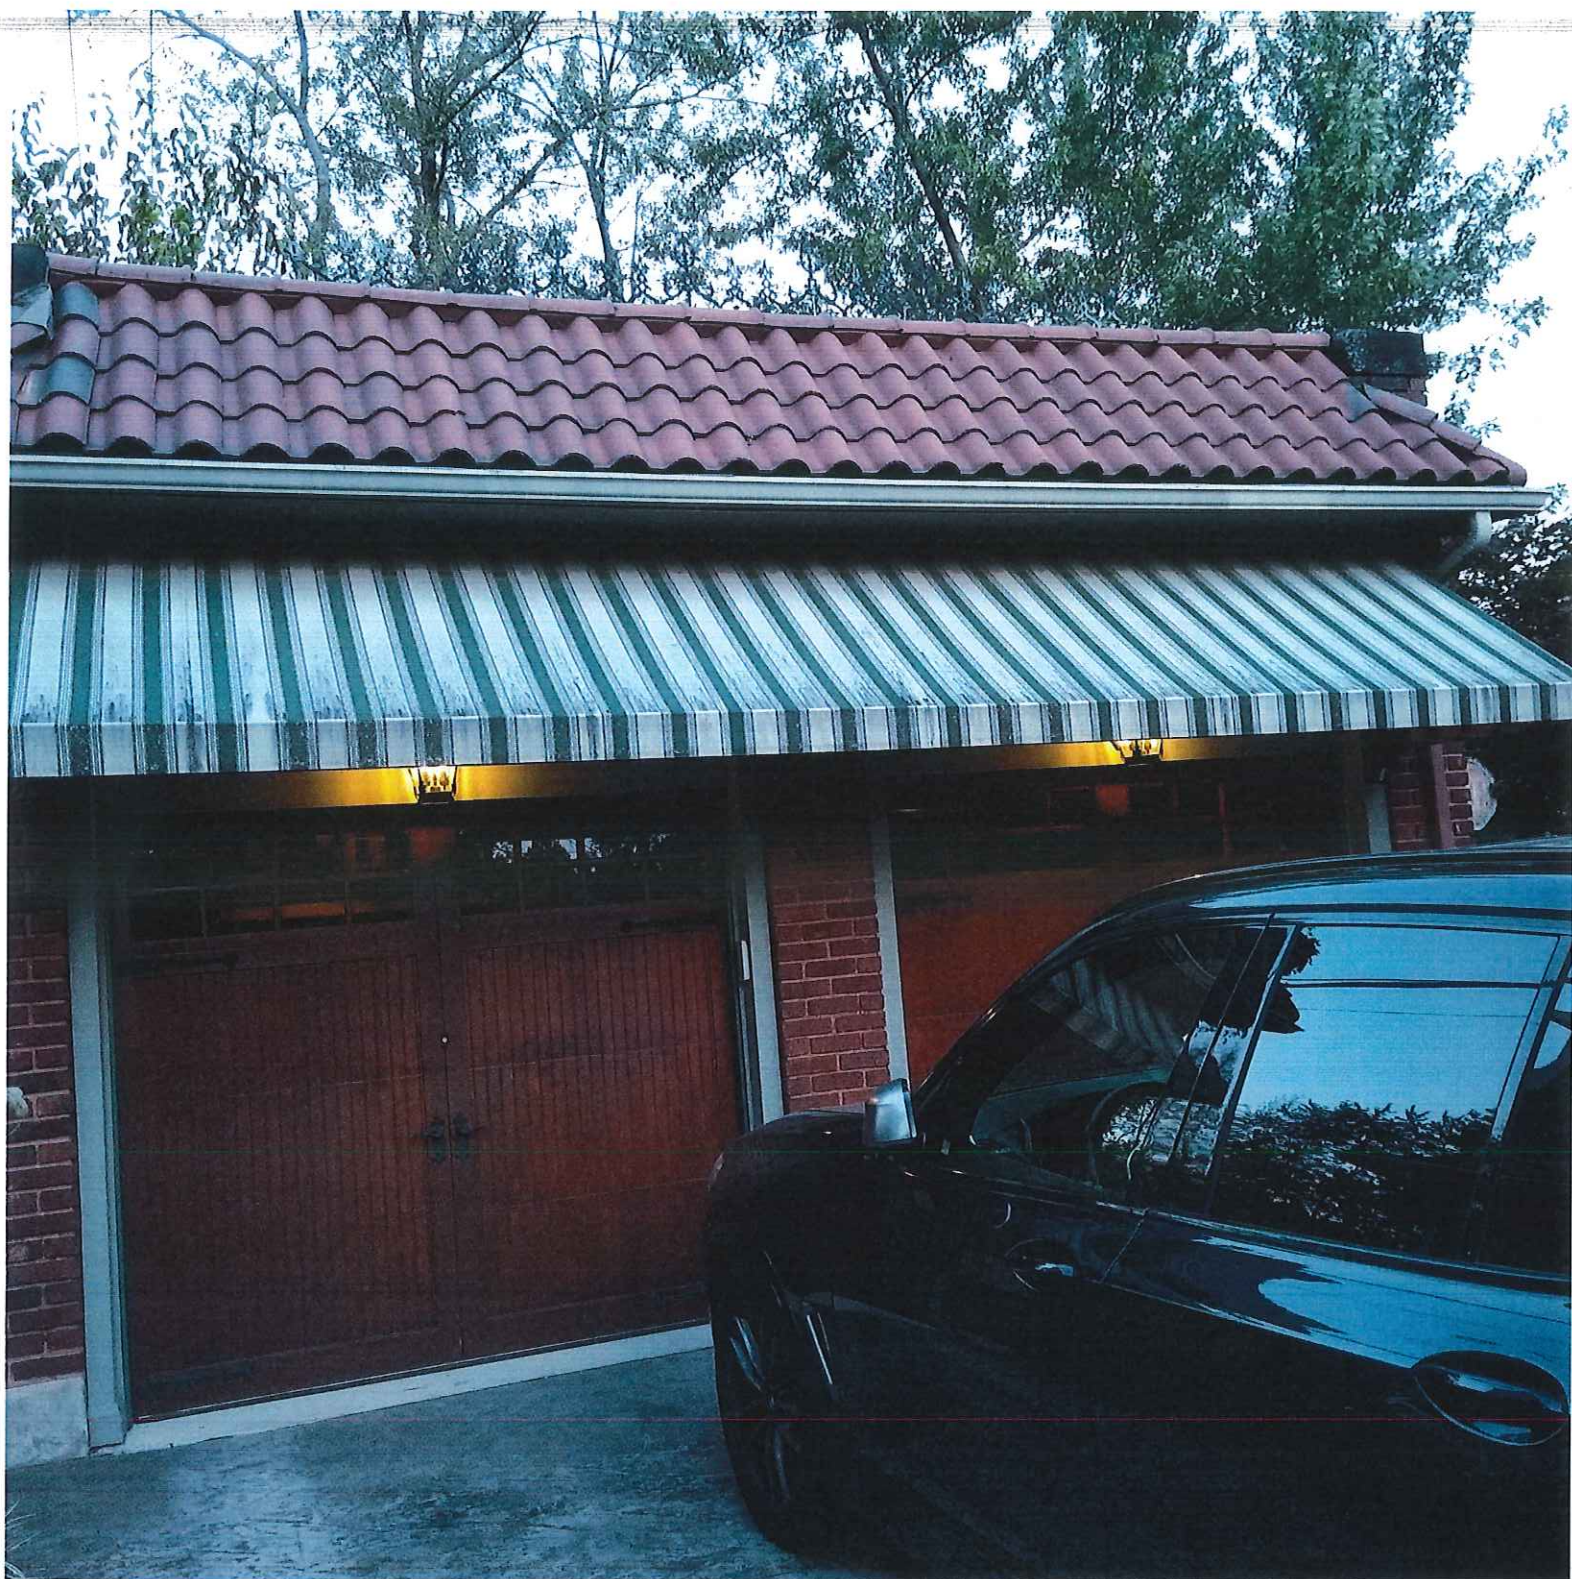



PLEASE
USE SIDE
ENTRANCE