



CAL No 3546

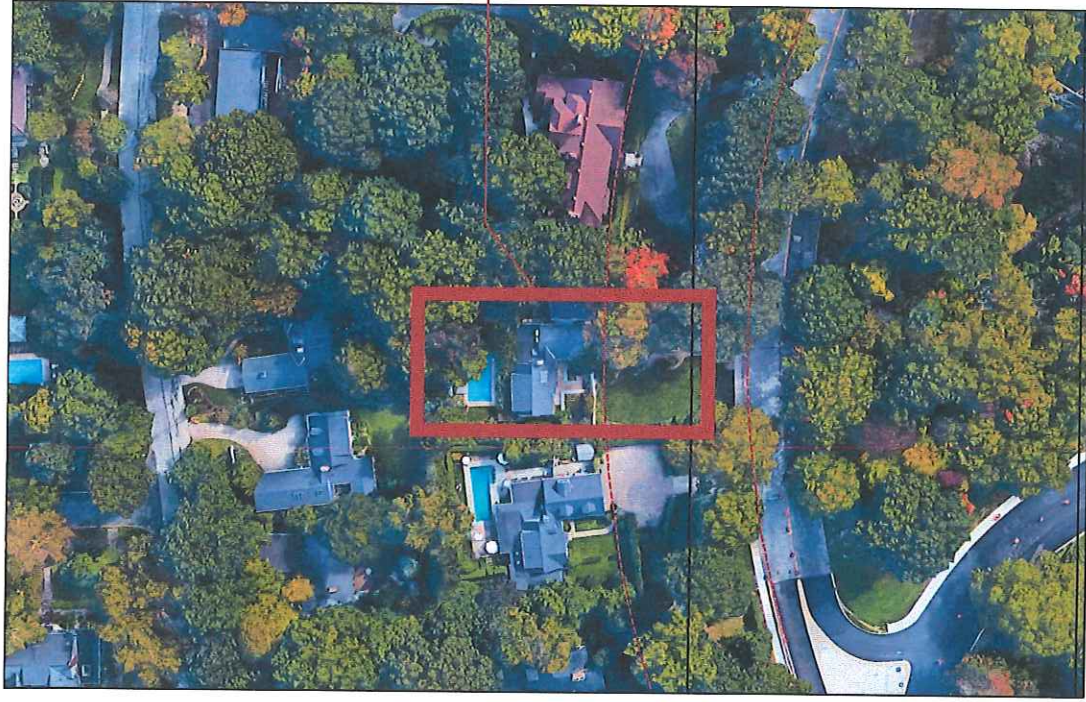

1815 NORTH PARK BOULEVARD
CLEVELAND HEIGHTS, OHIO

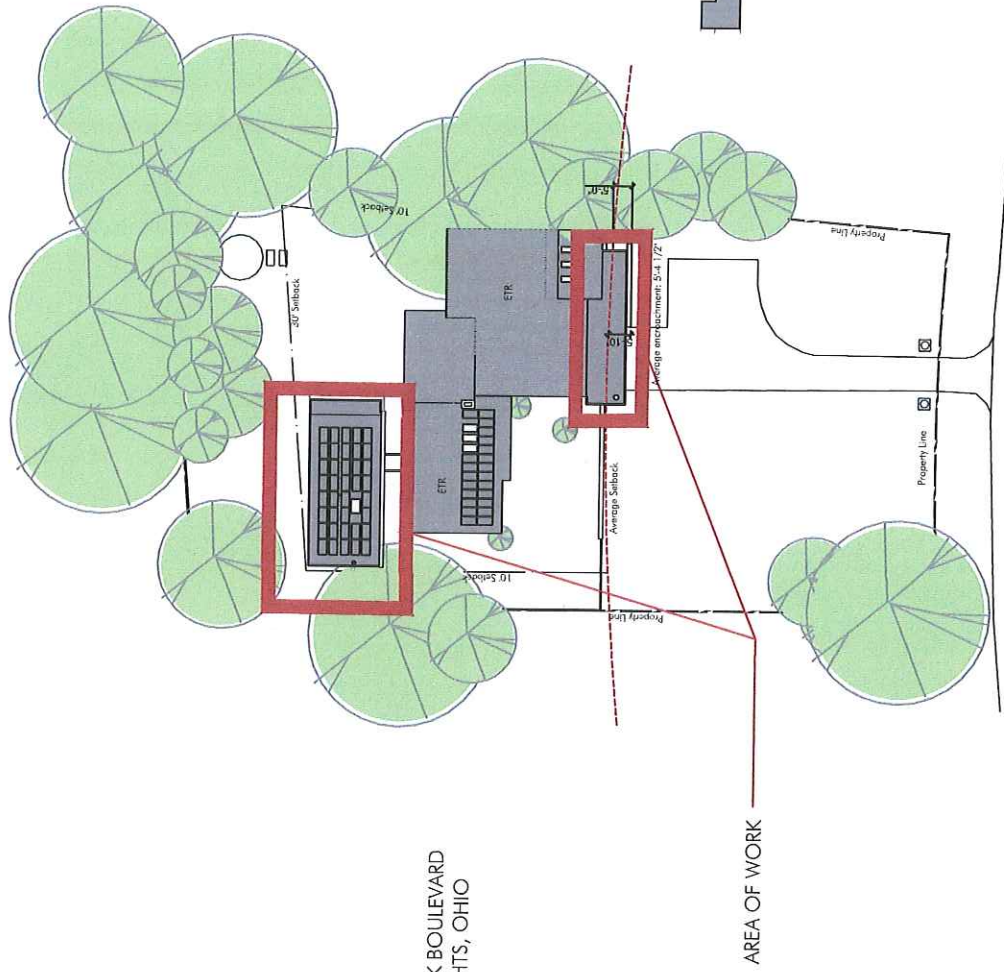

LOCATION MAP



1 | Site Plan


Scale: 1/32" = 1'-0"



1 Neighbor Setback Lines

Scale: 1/32" = 1'-0"



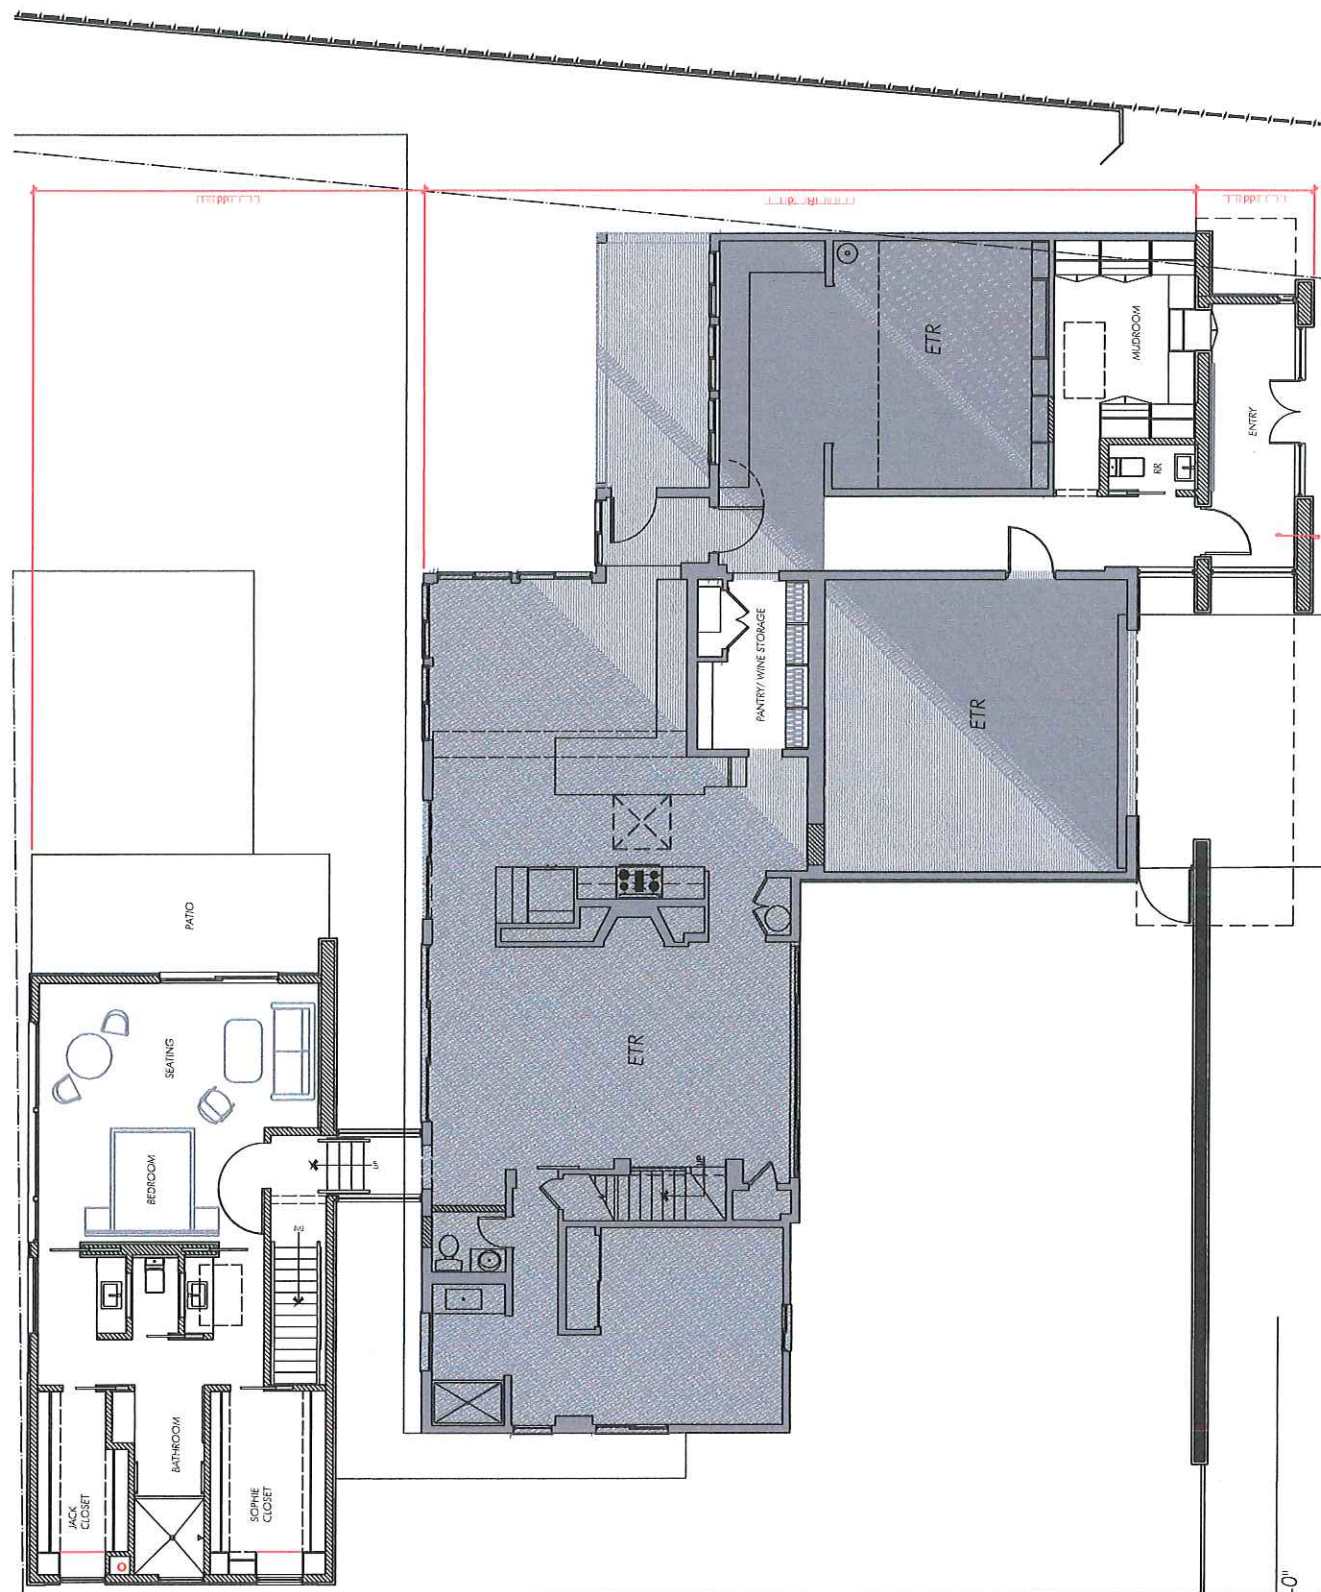

1 Full Plan
Scale: 1/8" = 1'-0"



Scale: 1/8" = 1'-0"

Materials:



weathering (corten) steel beams



thermally treated ash (Thermory)



Platinum PLANC™




Marvin Ulitimate
aluminum clad doors (black)



poured concrete foundation




landscape concept

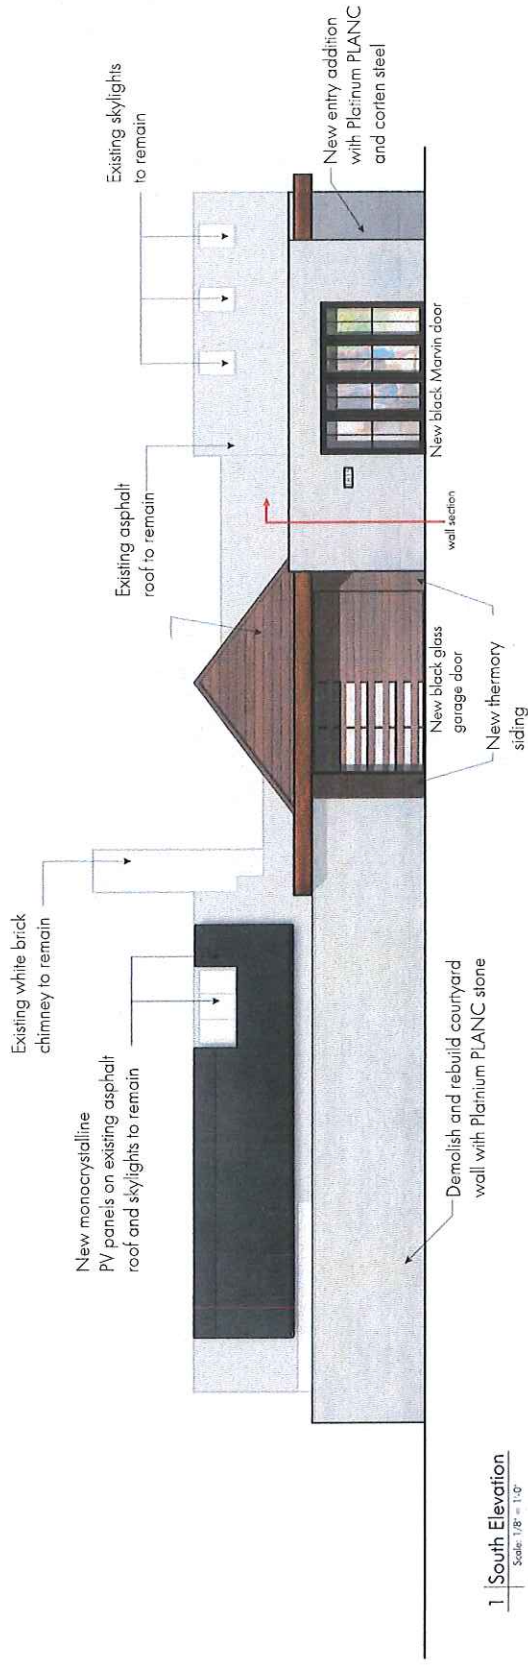



1 | South Elevation
Scale: 1/8" = 1'-0"

South Exterior Elevations

Materials:

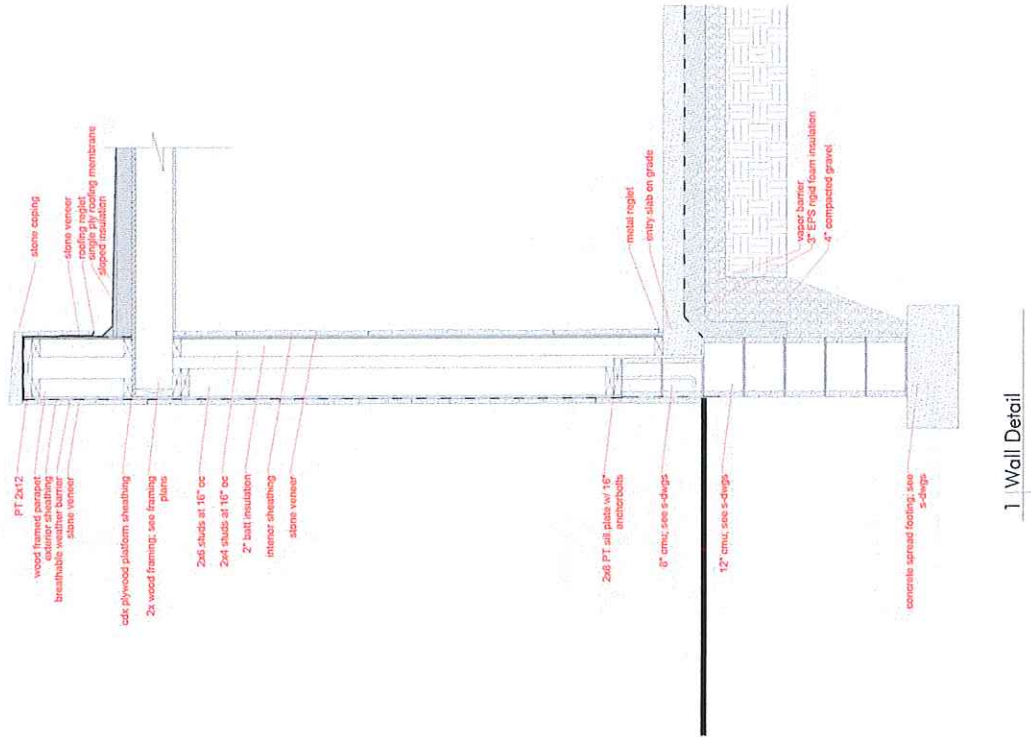

Wall Section & Materials

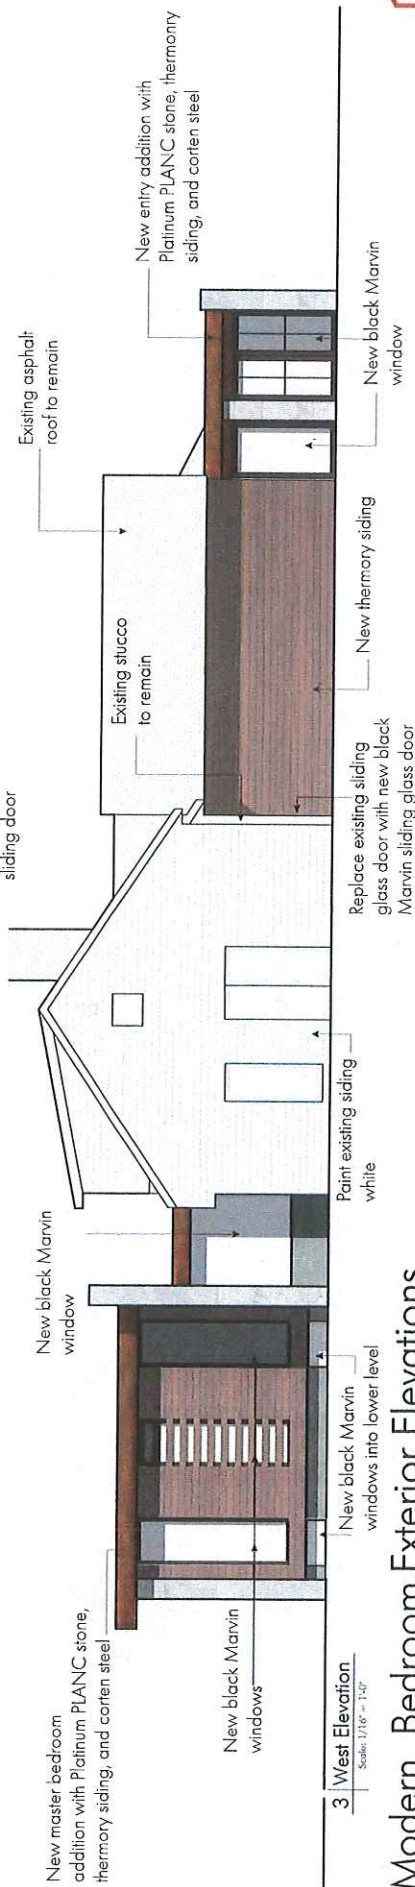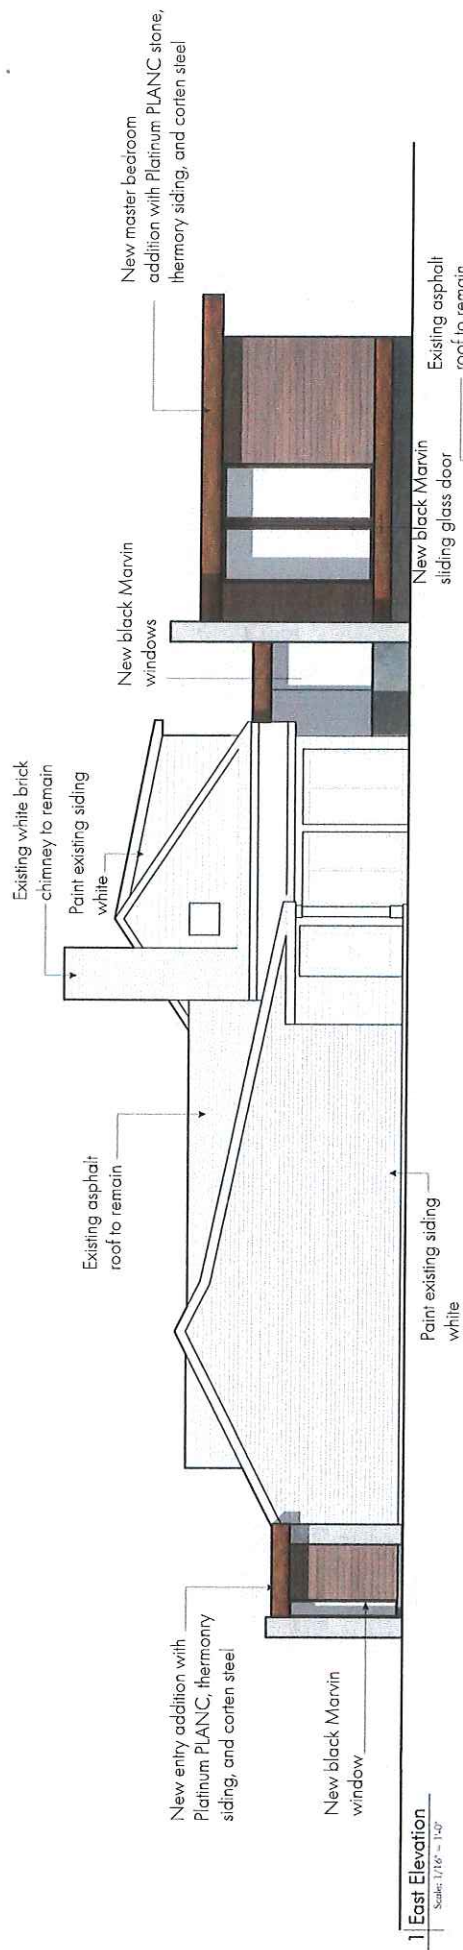

Modern Bedroom Exterior Elevations




South Facade

Existing asphalt
roof and skylights
to remain



Replace garage door
with glass/thermory
garage door

Remove pergola
and ivy

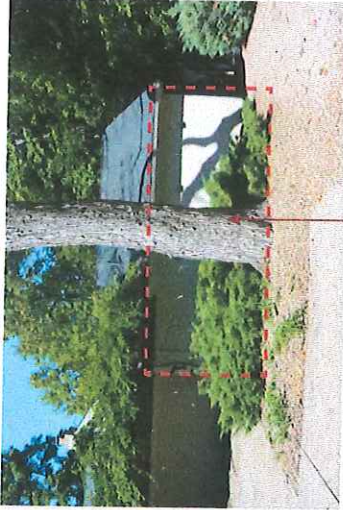

New entry addition location



Demolish wall
and rebuilt with
Platinum PLANC stone


Remove ivy
pergola

Replace garage
door with black
glass

Cover stucco
with Thermory Ash
siding



New travertine stone
entry with black Marvin
glass doors

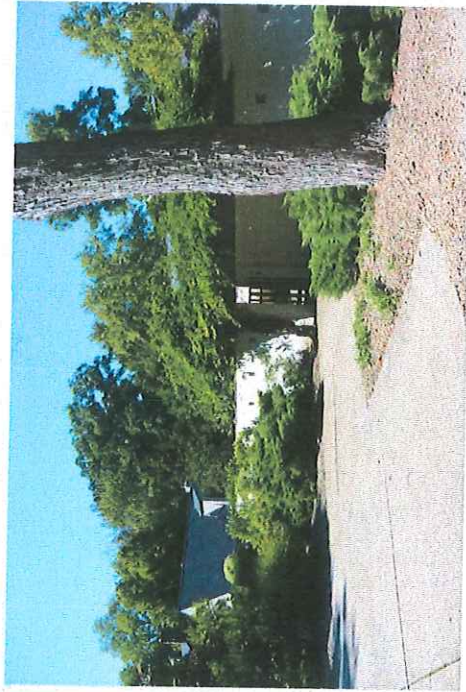

Surrounding & Close-ups



West Facade

Existing white Stucco to remain


Paint existing siding white




Existing skylights to remain




Cover stucco with Thermory Ash siding

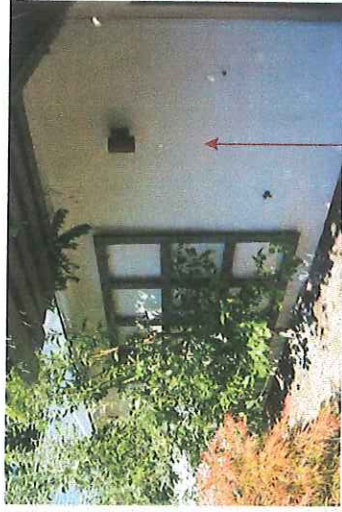

Cover stucco with Thermory Ash siding

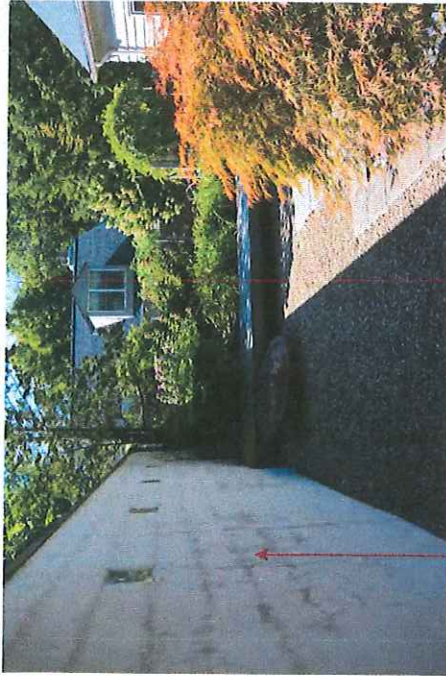

Demolish and rebuild wall with Platinum PLANC stone veneer

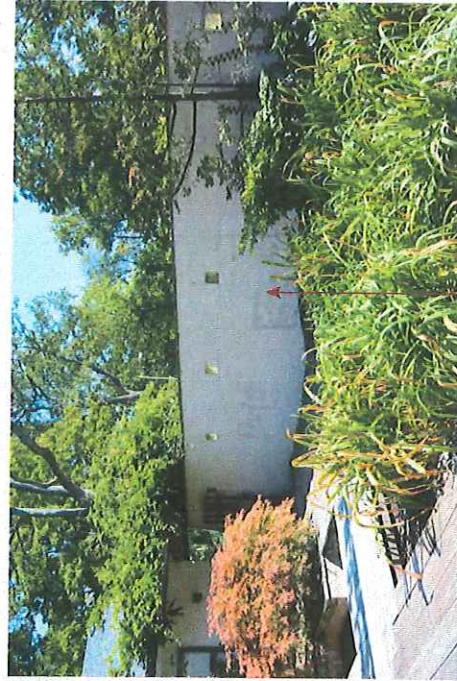

Demolish and rebuild wall with Platinum PLANC stone veneer



Surrounding & Close-ups



North Facade



Paint existing siding white



Paint existing siding white

New bedroom suite addition



Remove Pergola and Ivy



Fill in pool and add bedroom suite addition




Paint existing siding white



Paint existing siding white


Surrounding & Close-ups

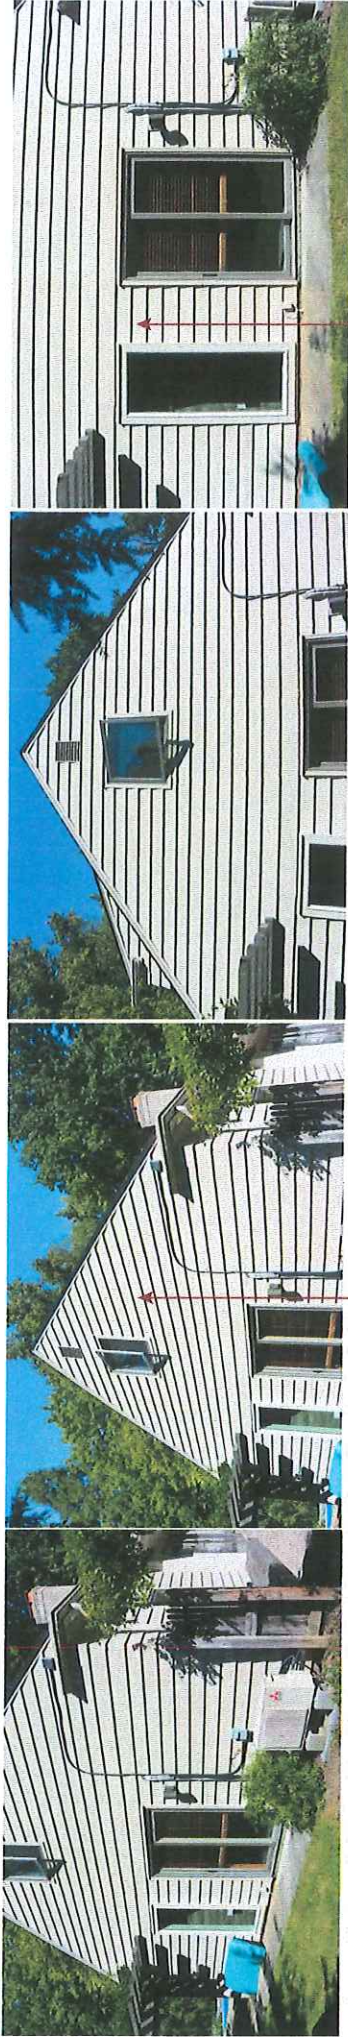





WestFacade

Paint existing
siding white to match
new white hardie board

Paint existing
siding white to match
new white hardie board

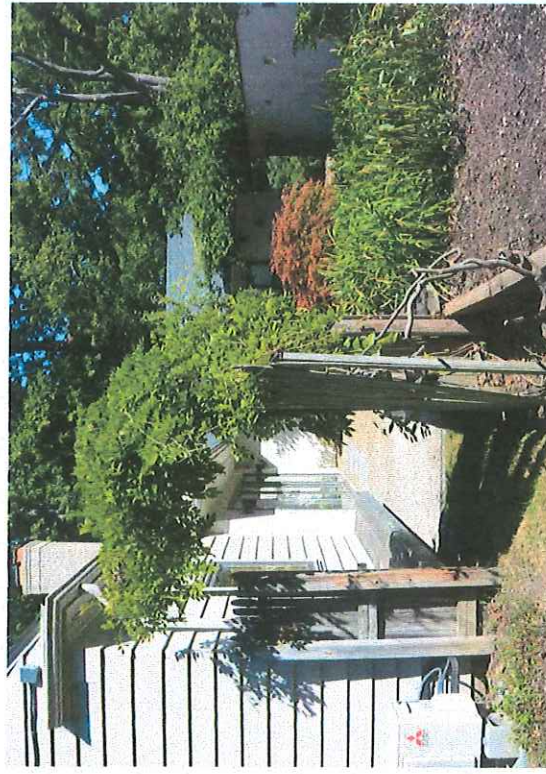

Surrounding & Close-ups

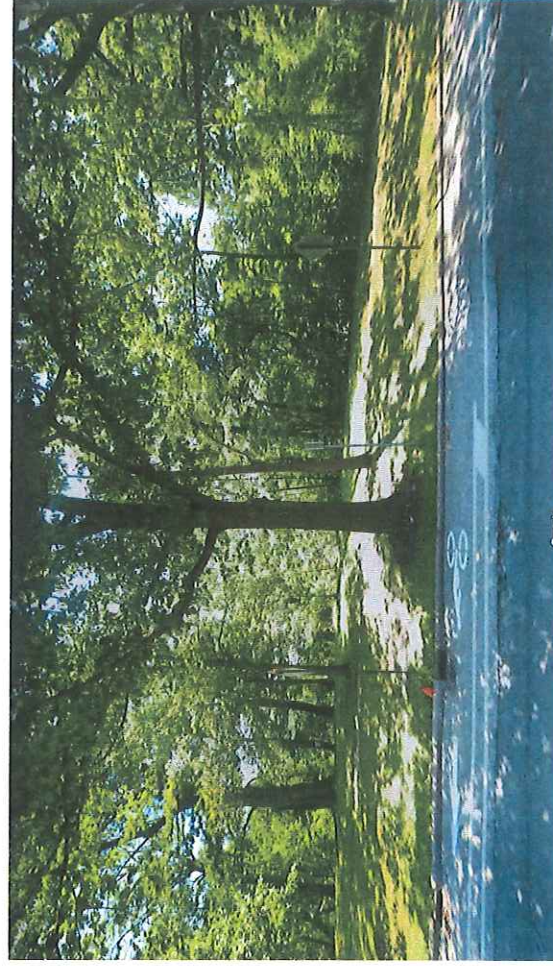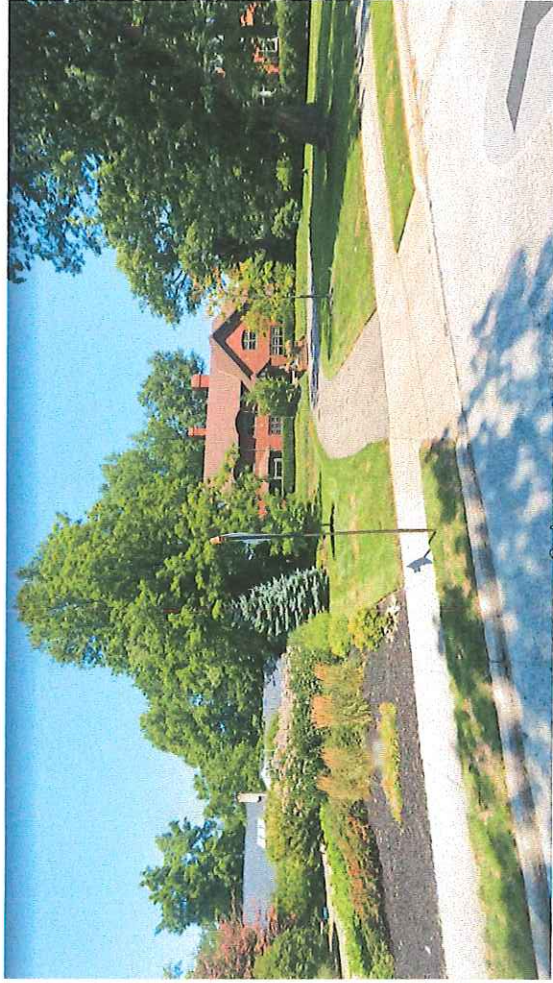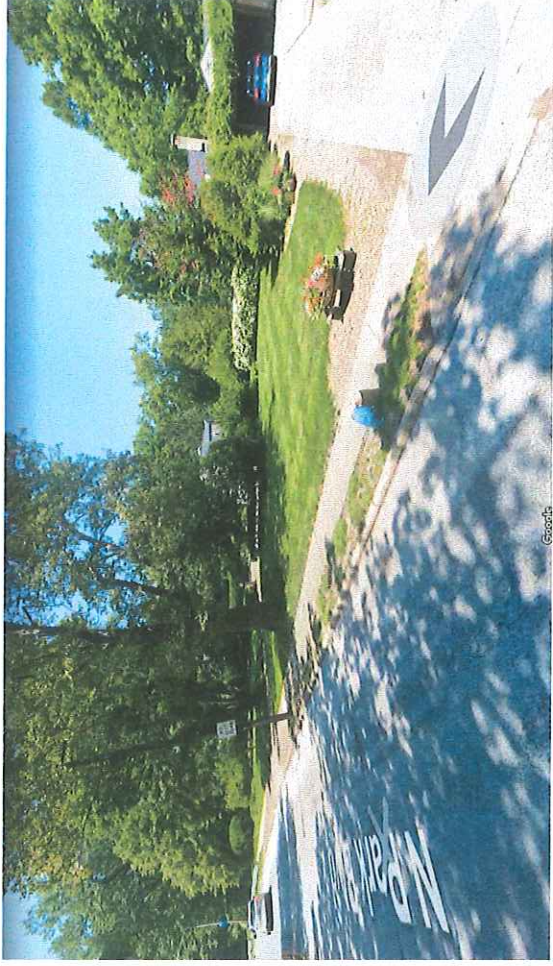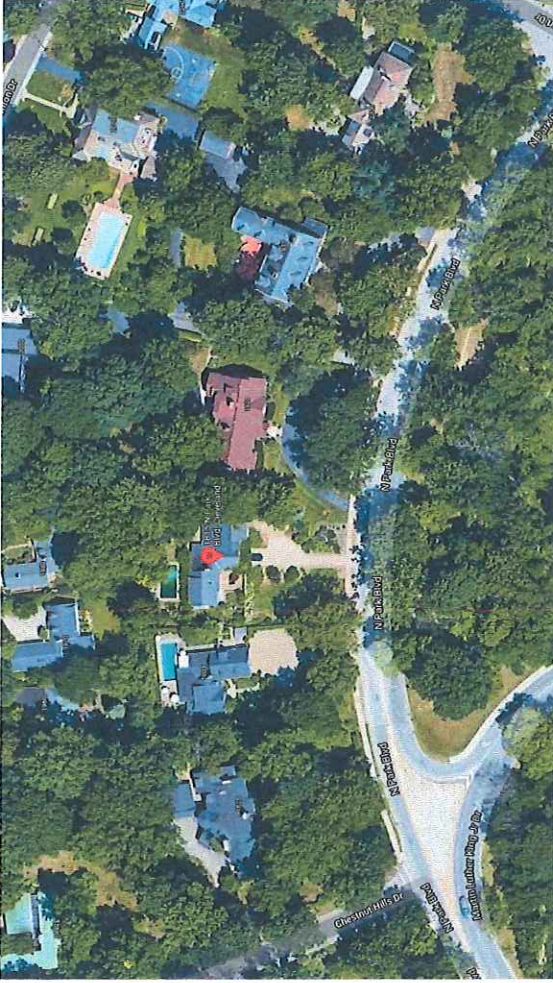

Surrounding Neighbors

Surrounding Neighborhood (Cleveland Heights) Home

