

OAK TREE VETERINARY HOSPITAL
1794 S. TAYLOR RD., CLEV. HTS. OH

430 GRANT STREET
AKRON, OH 44311
PHONE: (330) 867-1093
www.tcarchitects.com

TURNING VISIONS
INTO REALITY

02/15/2023

DATE

79B21

PROJECT NUMBER

L100

DRAWING NUMBER

LANDSCAPE SYMBOLS:

INDICATES GRASS AREAS,
SEE SPECIFICATIONS FOR
SEED MIXTURE (ALL
DISTURBED AREAS ARE TO
BE SEDED)

INDICATES DOUBLE SHREDDED
DIED HARDWOOD MULCH
BOUNDARIES


PLANT LIST:

KEY	BOTANICAL NAME	COMMON NAME	D/E	QTY.	SIZE	MIN. HT/W	REMARKS	NATIVE
DECIDUOUS TREES								
AG	AMELANCHIER GRAND. "AUTUMN BRILLIANCE"	AUTUMN BRILLIANCE SERVICEBERRY	D	8	--	6'-7"	B&B MULTISTEM	Y
GT	GLEDTISIA TRIACANTHOS INERMIS	TRUE SHADE HONEY LOCUST	D	7	2.5" CAL	--	B&B	Y
SHRUBS								
BG	BUXUS X. "GREEN VELVET"	BOXWOOD	D	85	18"	--	CONT.	N
JU	JUNIPERUS SABINA "BUFFALO"	BUFFALO JUNIPER	E	84	15"	--	CONT.	Y


GENERAL LANDSCAPING NOTES:

1. LOCATE AND VERIFY THE EXISTENCE OF ALL UTILITIES PRIOR TO STARTING WORK.
2. SUPPLY ALL PLANT MATERIALS IN QUANTITIES SUFFICIENT TO COMPLETE THE PLANTING SHOWN ON ALL DRAWINGS.
3. ALL MATERIAL SHALL CONFORM TO THE GUIDELINES ESTABLISHED BY THE CURRENT AMERICAN STANDARD FOR NURSERY STOCK, PUBLISHED BY THE AMERICAN ASSOCIATION OF NURSERYMEN OR EQUIVALENT.
4. NO PLANT SHALL BE PUT INTO THE GROUND BEFORE ROUGH GRADING HAS BEEN FINISHED AND APPROVED BY THE ARCHITECT.
5. ALL PLANTS SHALL BEAR THE SAME RELATIONSHIP TO FINISHED GRADE AS THE PLANT'S ORIGINAL GRADE BEFORE DIGGING.
6. ALL PLANTS SHALL BE BALLED AND WRAPPED OR CONTAINER GROWN AS SPECIFIED. NO CONTAINER GROWN STOCK WILL BE ACCEPTED IF IT IS ROOT BOUND. ALL ROOT WRAPPING MATERIAL MADE OF SYNTHETICS OR PLASTIC SHALL BE REMOVED AT THE TIME OF PLANTING.
7. WITH CONTAINER GROWN STOCK, THE CONTAINER SHALL BE REMOVED AND THE CONTAINER BALL SHELL BE CUT THROUGH THE SURFACE IN TWO VERTICAL LOCATIONS.
8. THE DAY PRIOR TO PLANTING, THE LOCATION OF ALL TREES AND SHRUBS SHALL BE STAKED FOR APPROVAL BY THE ARCHITECT OR OWNER.
9. ALL PLANTS SHALL BE SPRAYED WITH AN ANTIDESICCANT WITHIN 24 HOURS OF PLANTING.
10. THE CONTRACTOR SHALL PROVIDE LOAM FILL.
11. ALL PLANTS SHALL BE WATERED THOROUGHLY TWICE DURING THE FIRST 24-HOUR PERIOD AFTER PLANTING. ALL PLANTS SHALL THEN BE WATERED WEEKLY OR MORE OFTEN, IF NECESSARY, UNTIL SUBSTANTIAL COMPLETION OF PROJECT.
12. REFER TO SPECIFICATIONS FOR ADDITIONAL REQUIREMENTS.

NOTES:
1. REMOVE BURLAP, WIRE BASKETS AND TWINE FROM TOP AND SIDES OF ROOT BALL. CENTER TREE IN HOLE SET TOP OF BALL 1" ABOVE FINISH GRADE.
2. STAKING & GUYING TREES IS OPTIONAL. HOWEVER THE CONTRACTOR IS RESPONSIBLE FOR THE INSTALLED TREES STAYING PLUMB AND STABLE. IF A NON-STAKED TREE MOVES OUT OF PLUMB DURING THE WARRANTY PERIOD, THE CONTRACTOR SHALL STRAIGHTEN AND STAKE THE TREE AT NO ADDITIONAL COST TO THE OWNER.
3. THE CONTRACTOR SHALL RETURN TO REMOVE ALL STAKES, GUYS AND ASSOCIATED HARDWARE ON THE TREES ONE YEAR AFTER STAKING OR PER THE DIRECTION OF THE OWNER OR ARCHITECT.

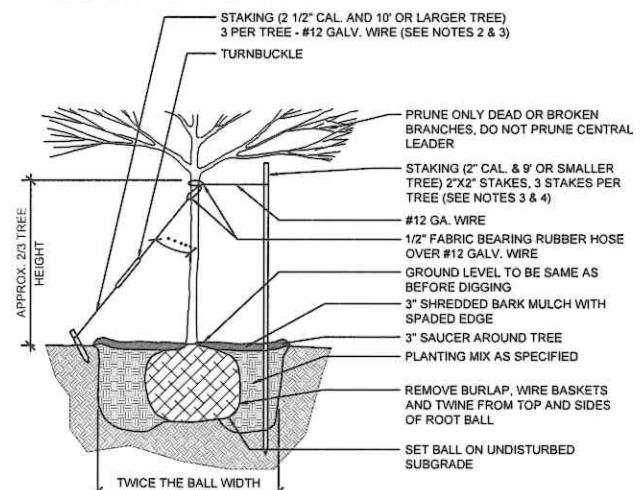

TYP. TREE
PLANTING DETAIL
L100
SCALE: 3/8" = 1'-0"

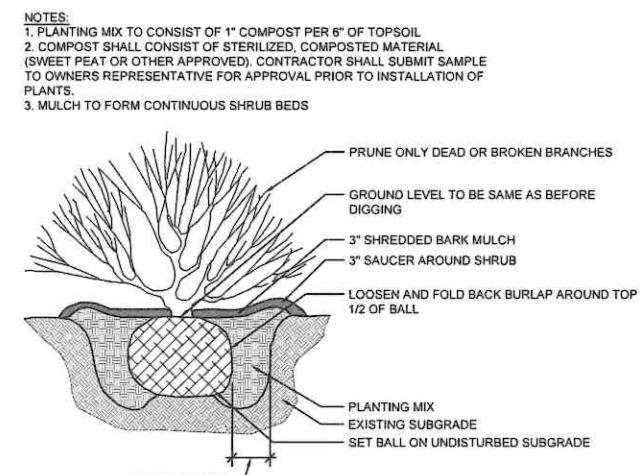

SHRUB
PLANTING DETAIL
L100
SCALE: 3/8" = 1'-0"

