


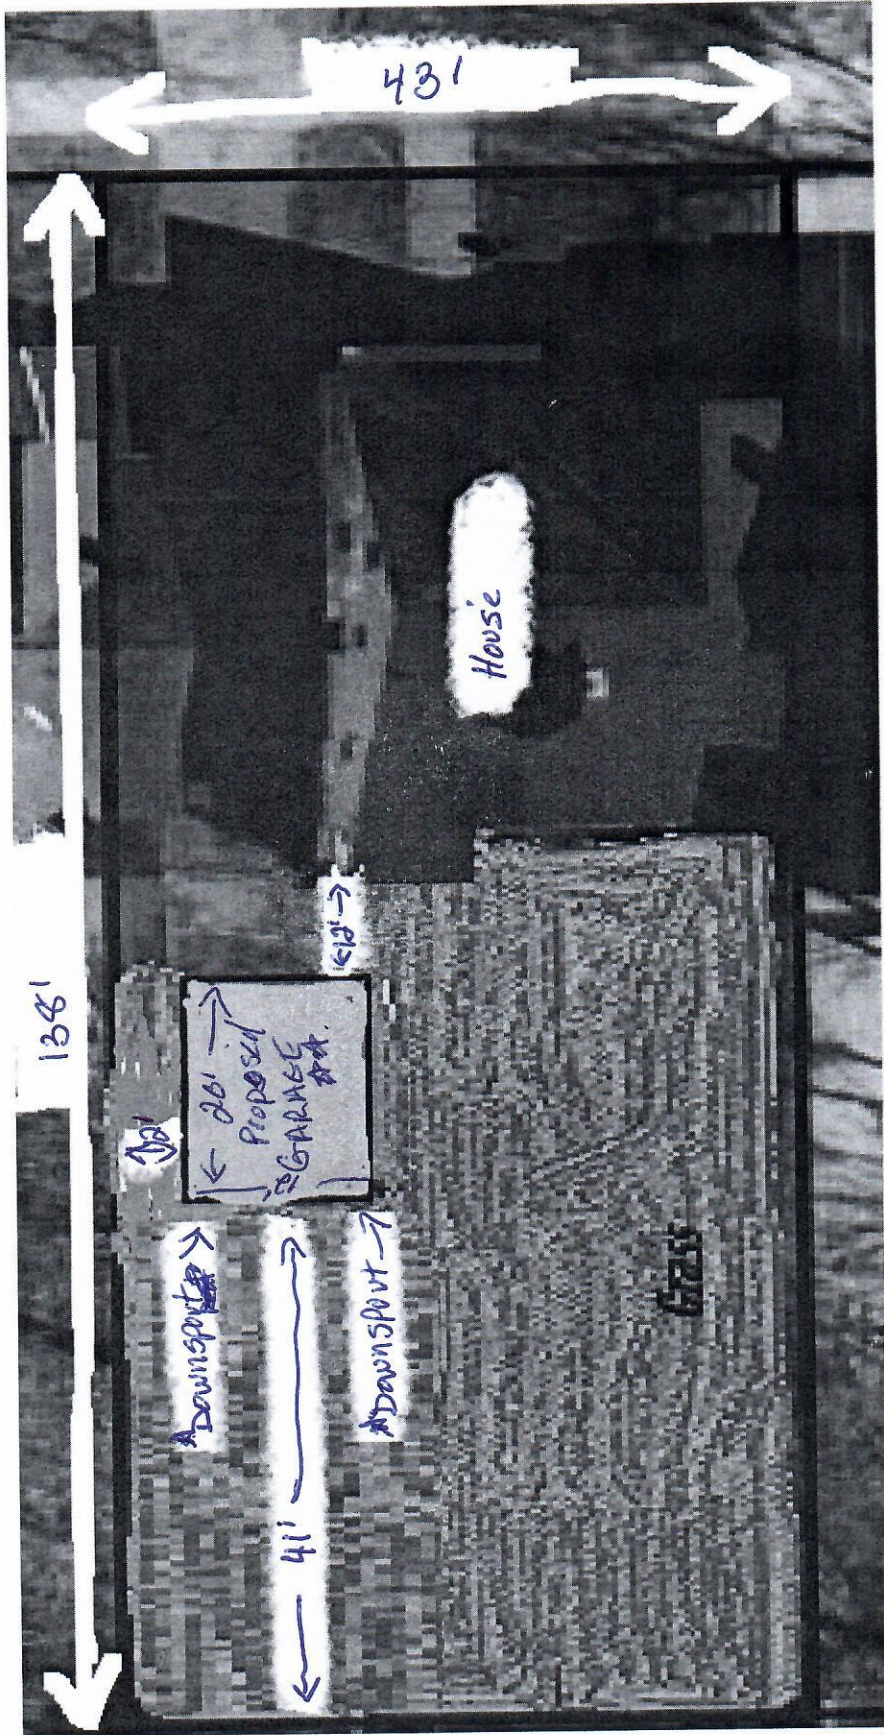

A DOWNSPOTS DRAIN INTO YARD TOWARDS REAR OF YARD
A PROPOSED GARAGE TO BE BUILT ON EXISTING FOUNDATION