



Sustainable Community Associates
Owner | Developer



Park Synagogue

Mendelsohn Restoration

Cleveland Heights
Landmarks Commission

Demolition Request
Boiler House and Additions
5 6 2025



Park Synagogue
Mendelsohn Restoration

SUSTAINABLE
COMMUNITIES
ASSOCIATES

Sustainable Community Associates

studio BC

 Environmental
Design Group

REED
HILDER
BRAND

 NAYLOR WELLMAN, INC.
HISTORIC PRESERVATION CONSULTING

Boiler House and Additions

Demolition Request | 5 6 2025



Demolition Request:

[1]

Demolition of the former Boiler House, Caretaker Apartment, and Service Garage



Park Synagogue

Mendelsohn Restoration

SUSTAINABLE
COMMUNITIES
ASSOCIATES

Sustainable Community Associates

studio BC




REED
HILDER
BRAND

NAYLOR WELLMAN, INC.
HISTORIC PRESERVATION CONSULTING

Existing Site Plan


Demolition Request | 5 6 2025

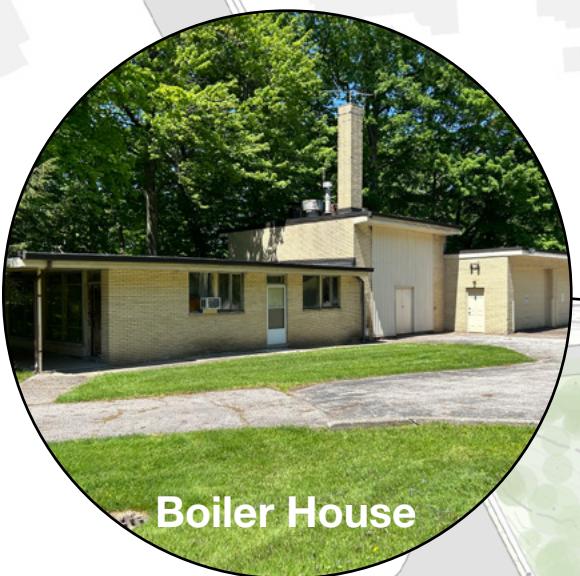

Boiler House



Mikvah

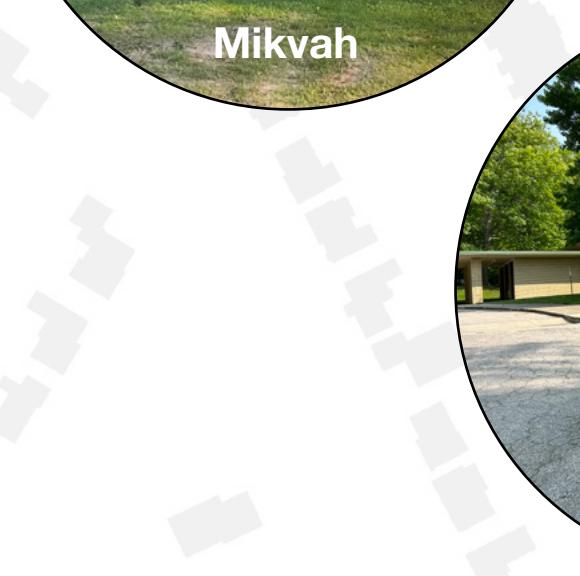

Kangesser



Bridge



Temple



Daycare



Park Synagogue
Mendelsohn Restoration

SUSTAINABLE
COMMUNITIES
ASSOCIATES

Sustainable Community Associates

studio BC

Environmental
Design Group

REED
HILDER
BRAND

NAYLOR WELLMAN, INC.
Historic Preservation Consulting

Existing Buildings


Demolition Request | 5 6 2025




1947 [Preliminary Site Plan]



1948 [Schematic Site Plan]

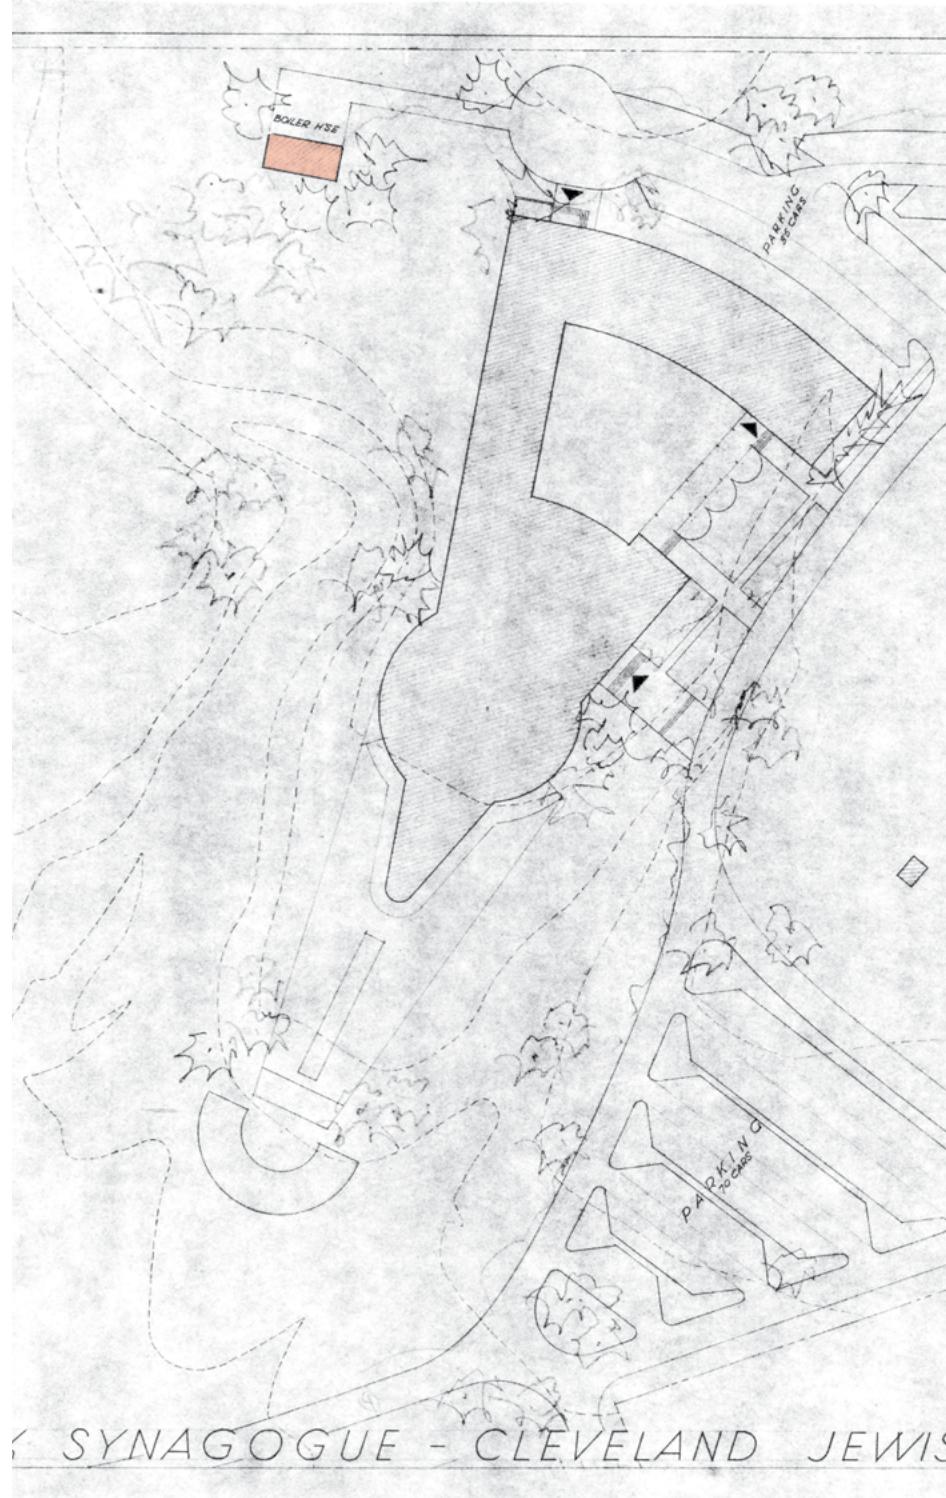

1949 [Final Site Plan]

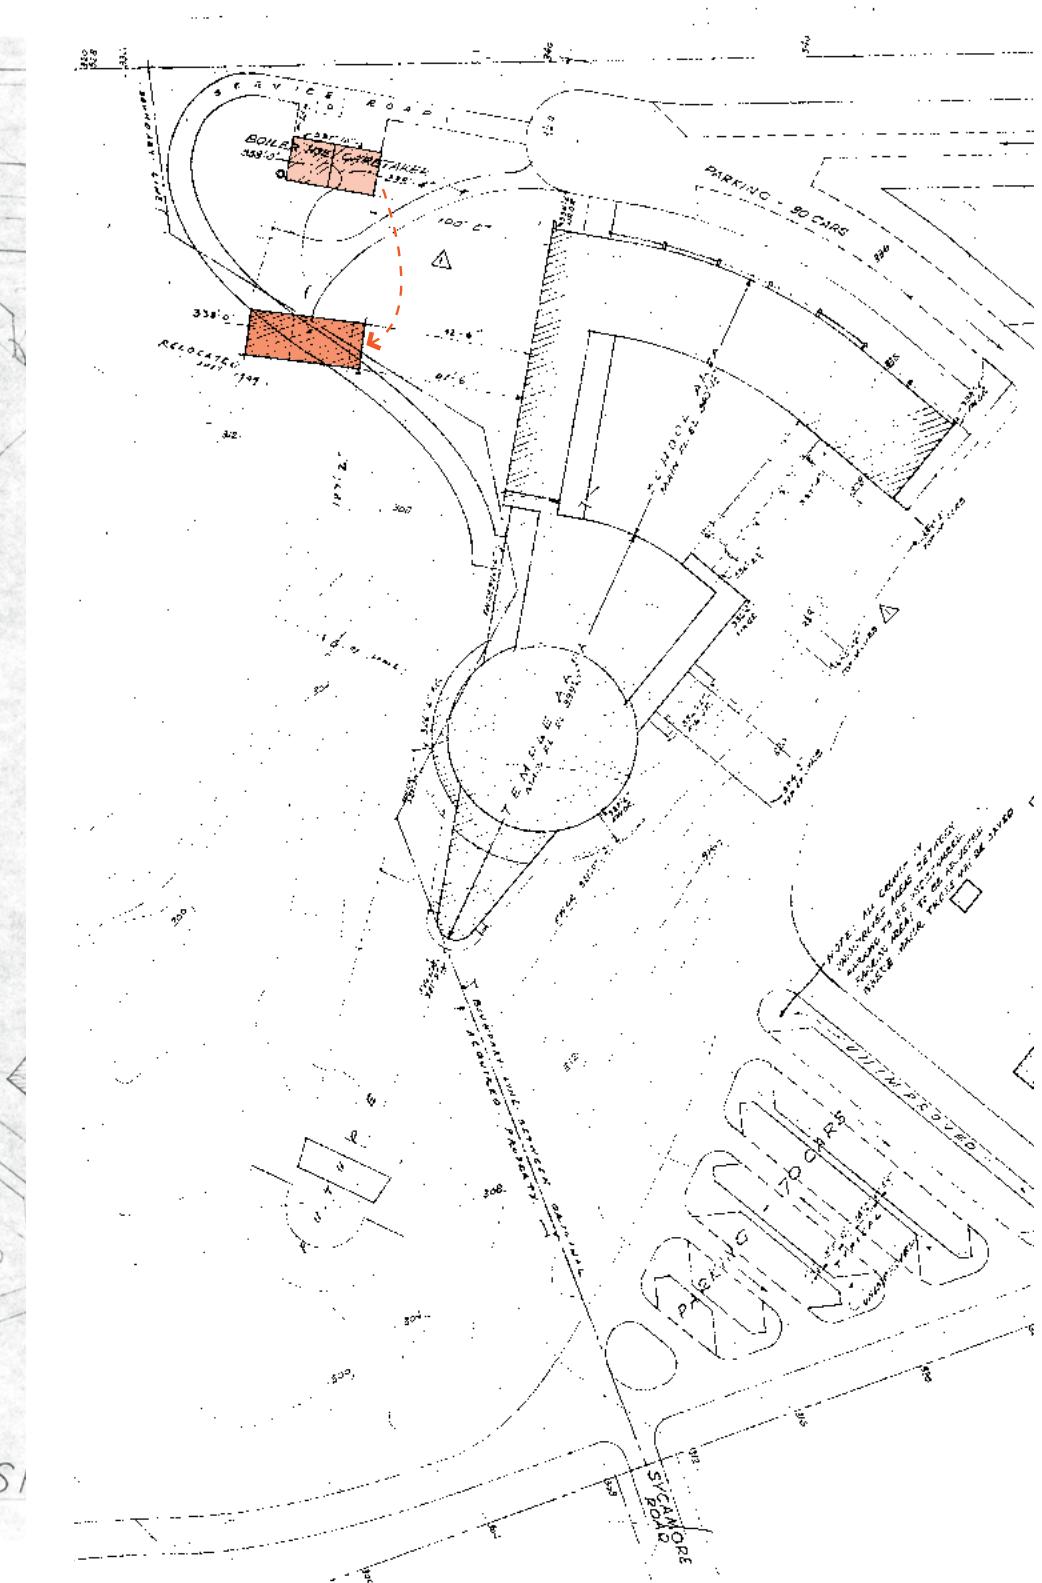

Park Synagogue

Mendelsohn Restoration

SUSTAINABLE
COMMUNITY
ASSOCIATES

Sustainable Community Associates


studio BC



REED
HILDER
BRAN

NAYLOR WELLMAN, LLC
HISTORIC PRESERVATION CONSULTANTS

Original Site Drawings

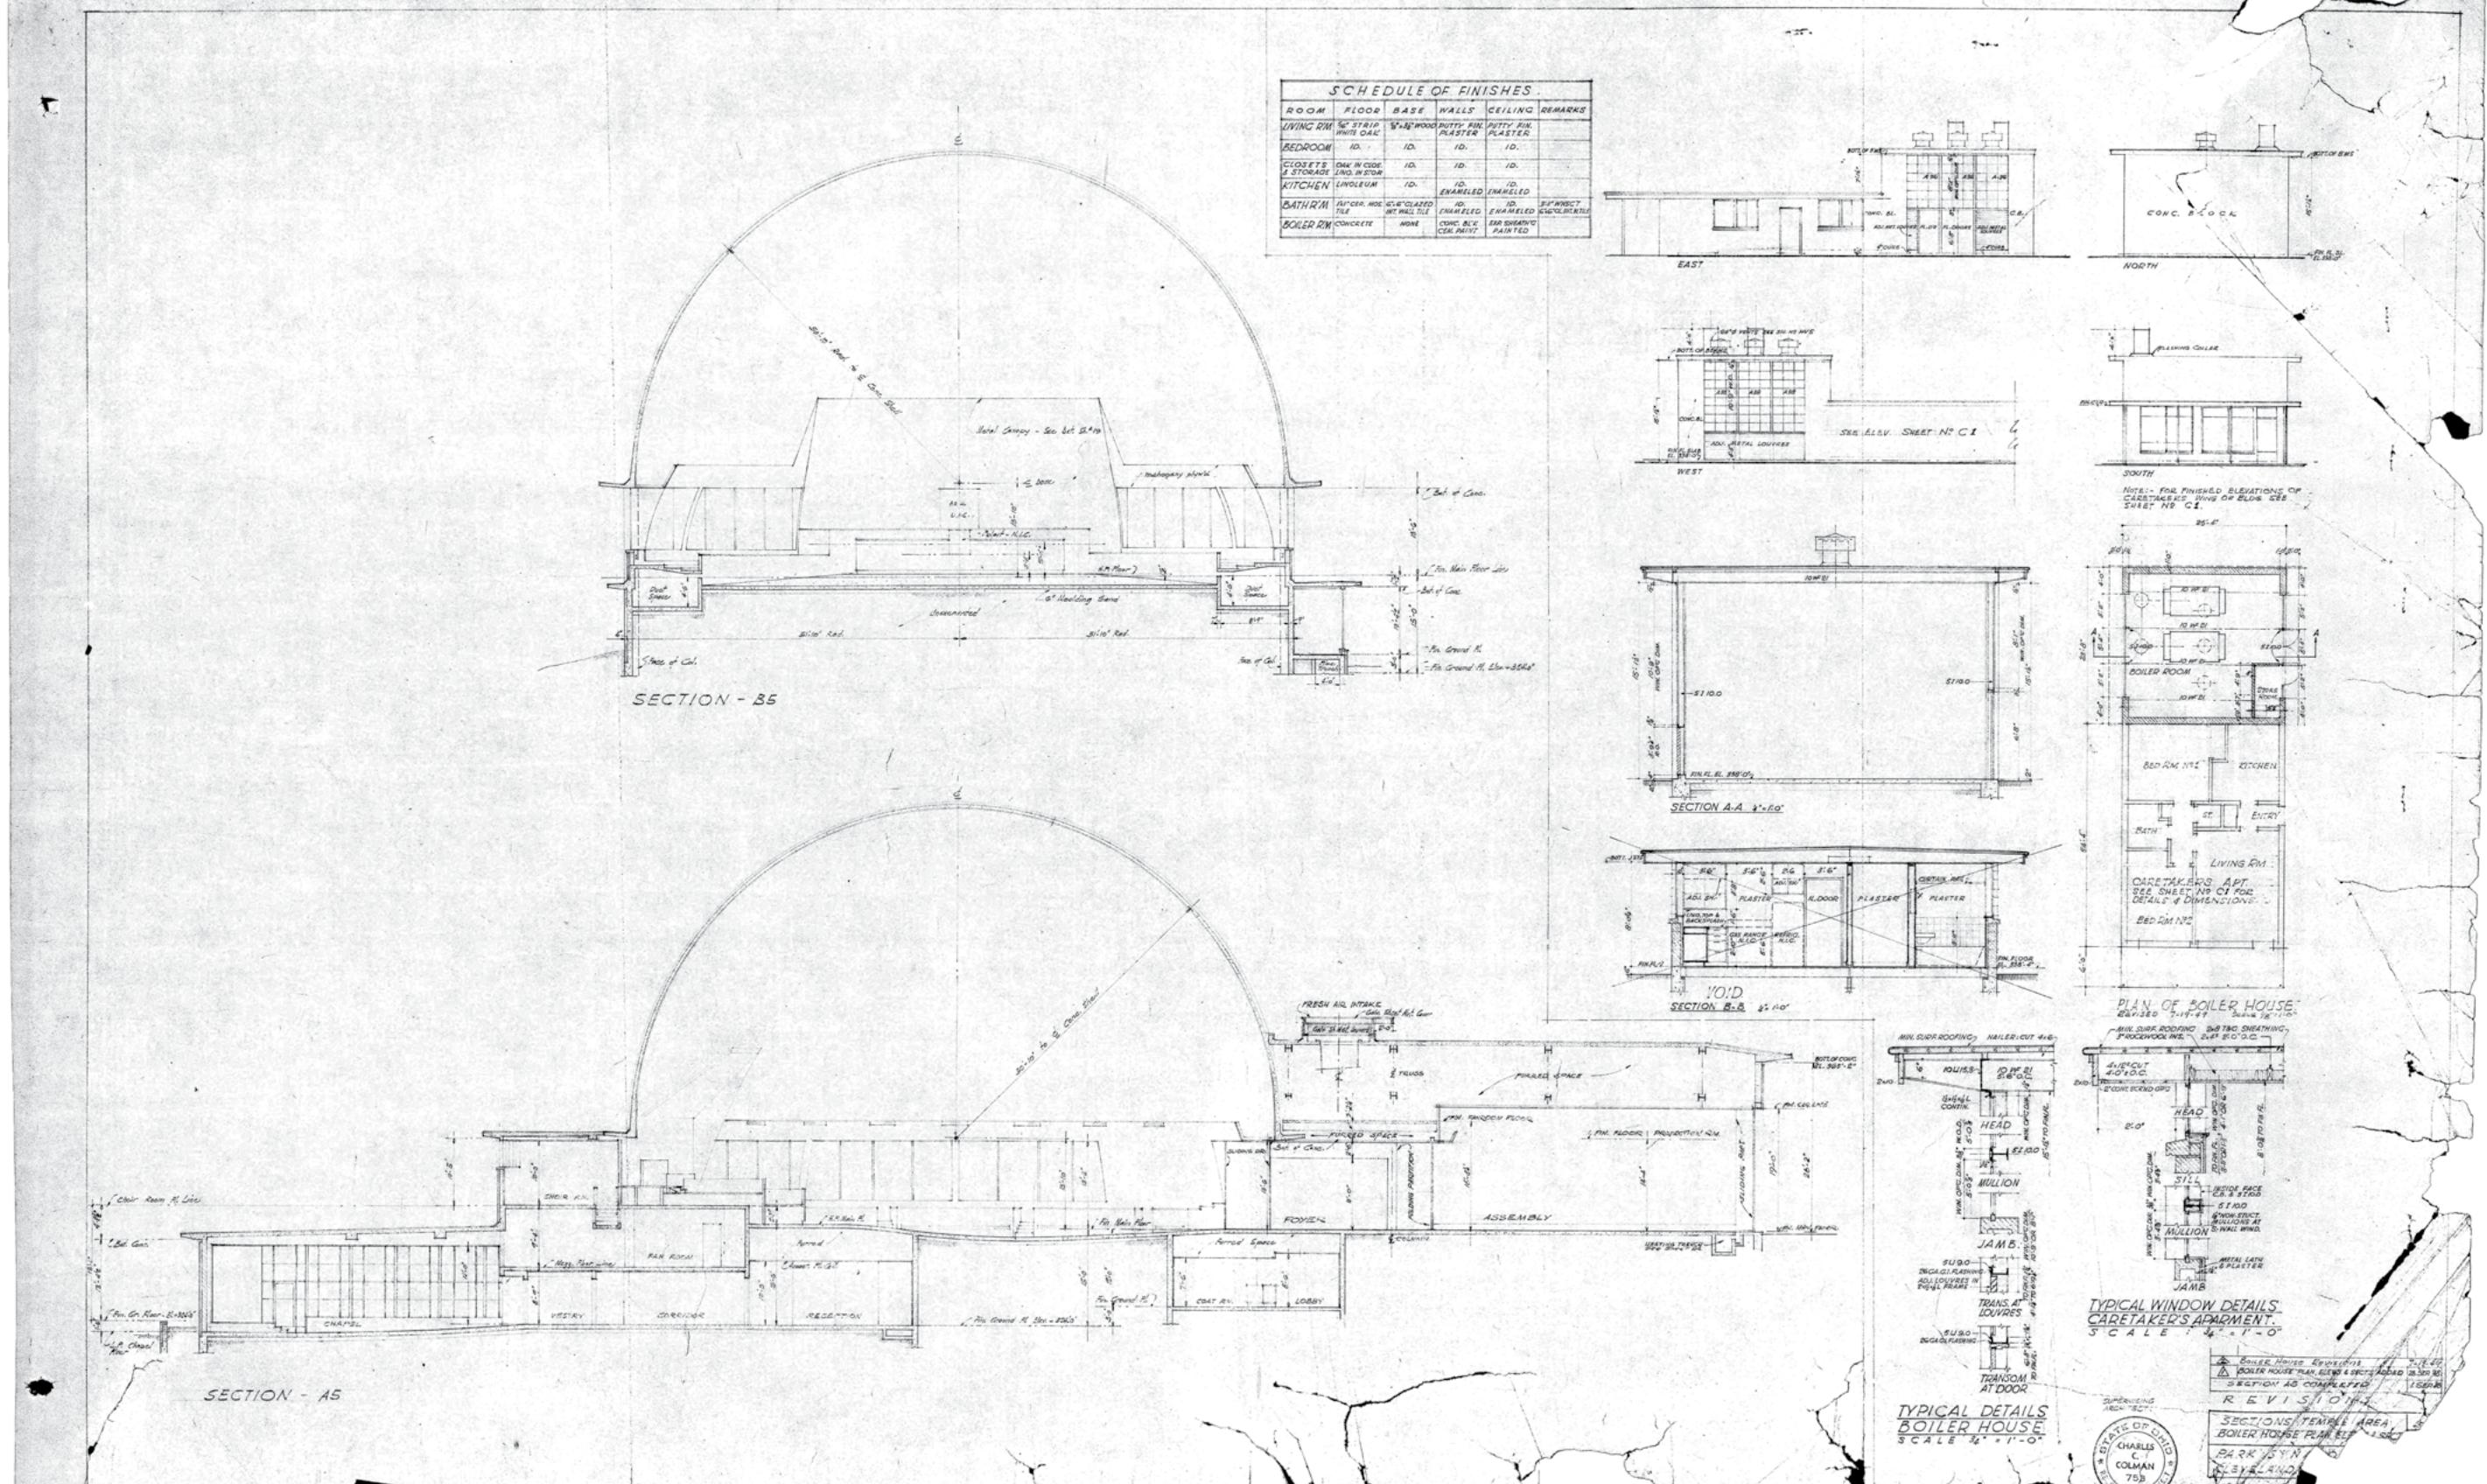

Park Synagogue
Mendelsohn Restoration

SUSTAINABLE
COMMUNITY
ASSOCIATES

Sustainable Community Associates


studio BC



REED
HILDER BRAND

NAYLOR WELLMAN LLC
HISTORIC PRESERVATION CONSULTING

1948 Architectural Drawing
Demolition Request | 56 2025

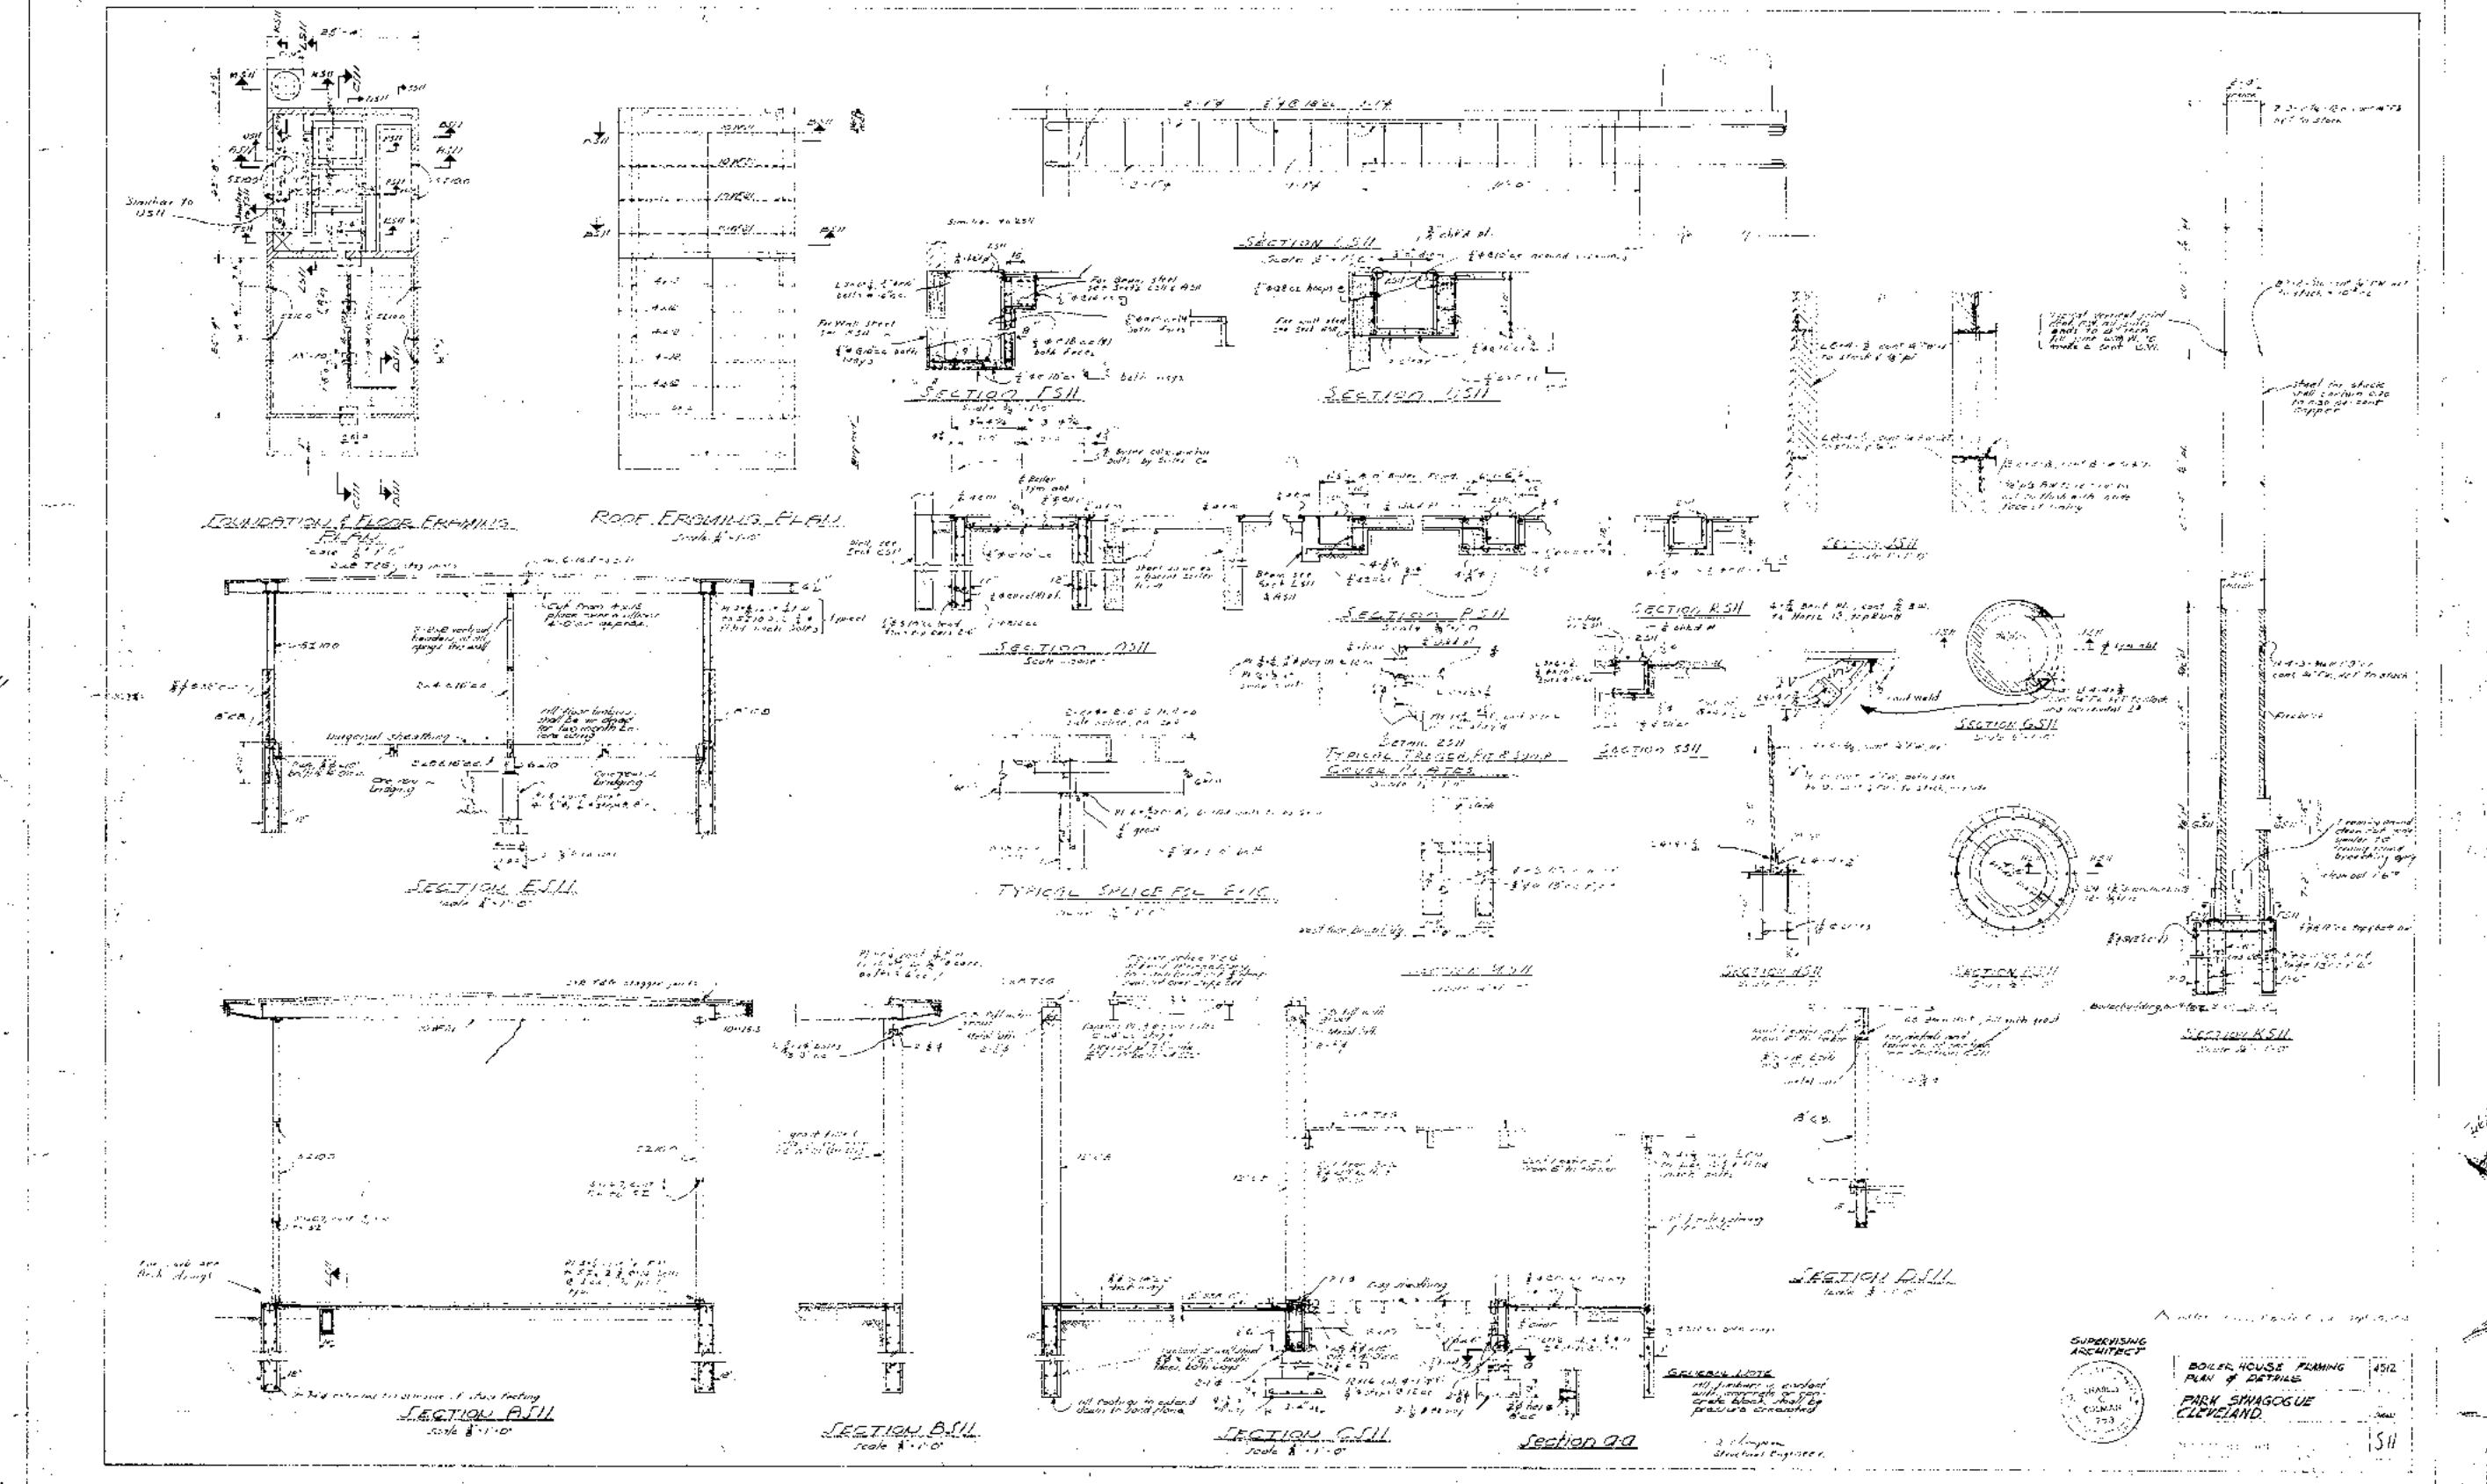

Park Synagogue
Mendelsohn Restoration

SUSTAINABLE
COMMUNITY
ASSOCIATES

Sustainable Community Associates


studio BC





Environmental
DesignGroup

REED
HILDER
BRAND

NAYLOR WELLMAN INC
HISTORIC PRESERVATION CONSULTING

1948 Structural Drawing
Demolition Request | 56 2025

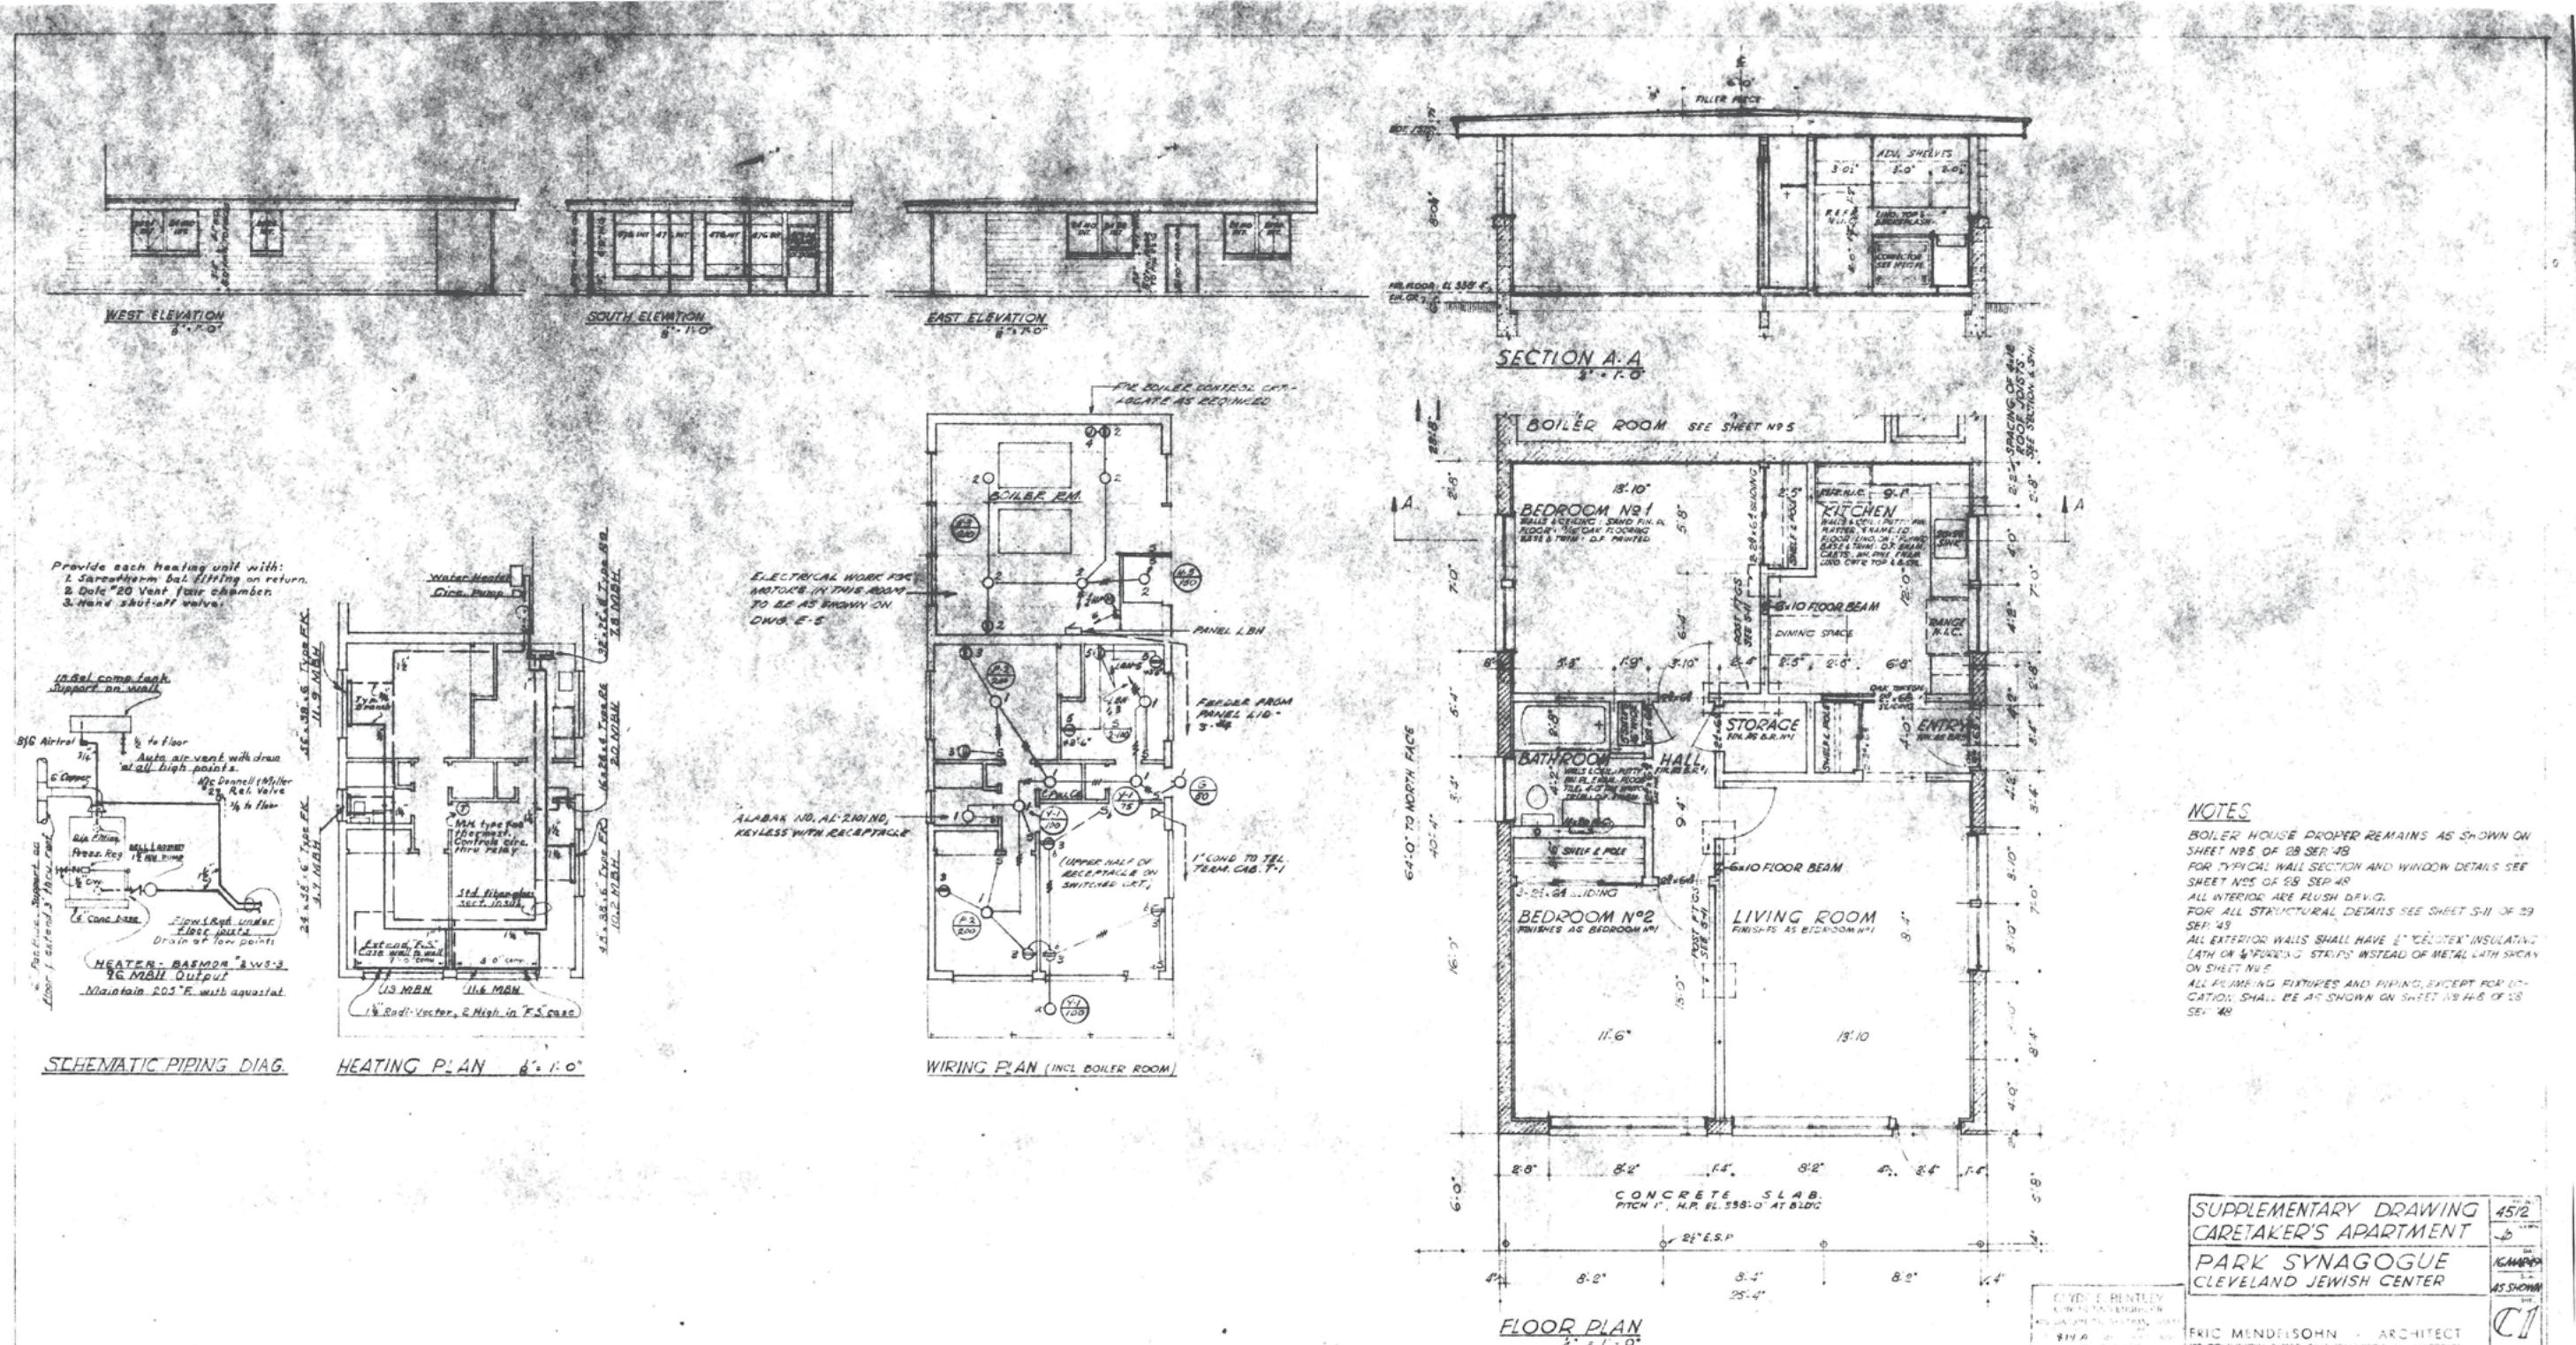

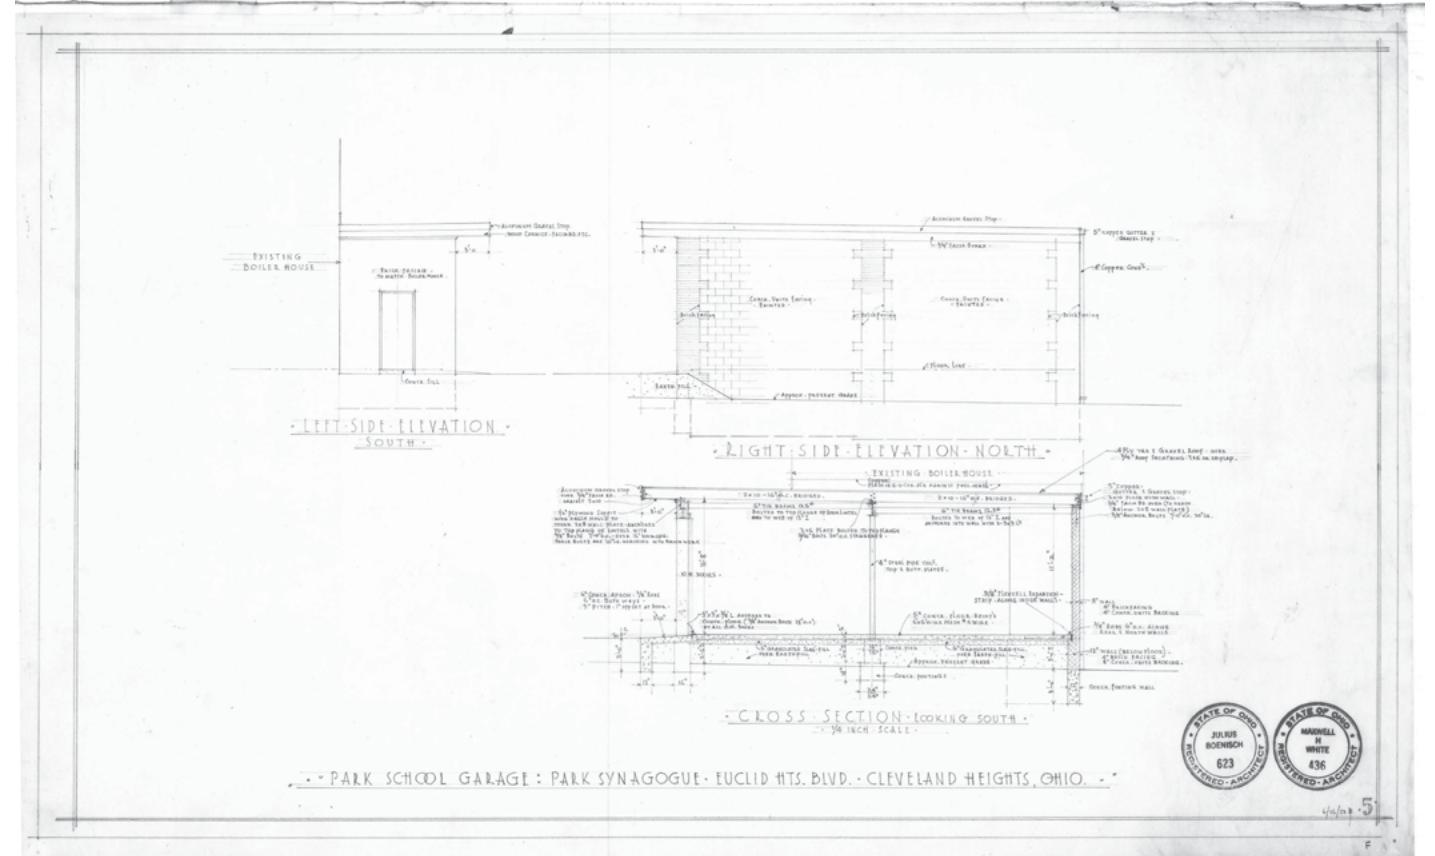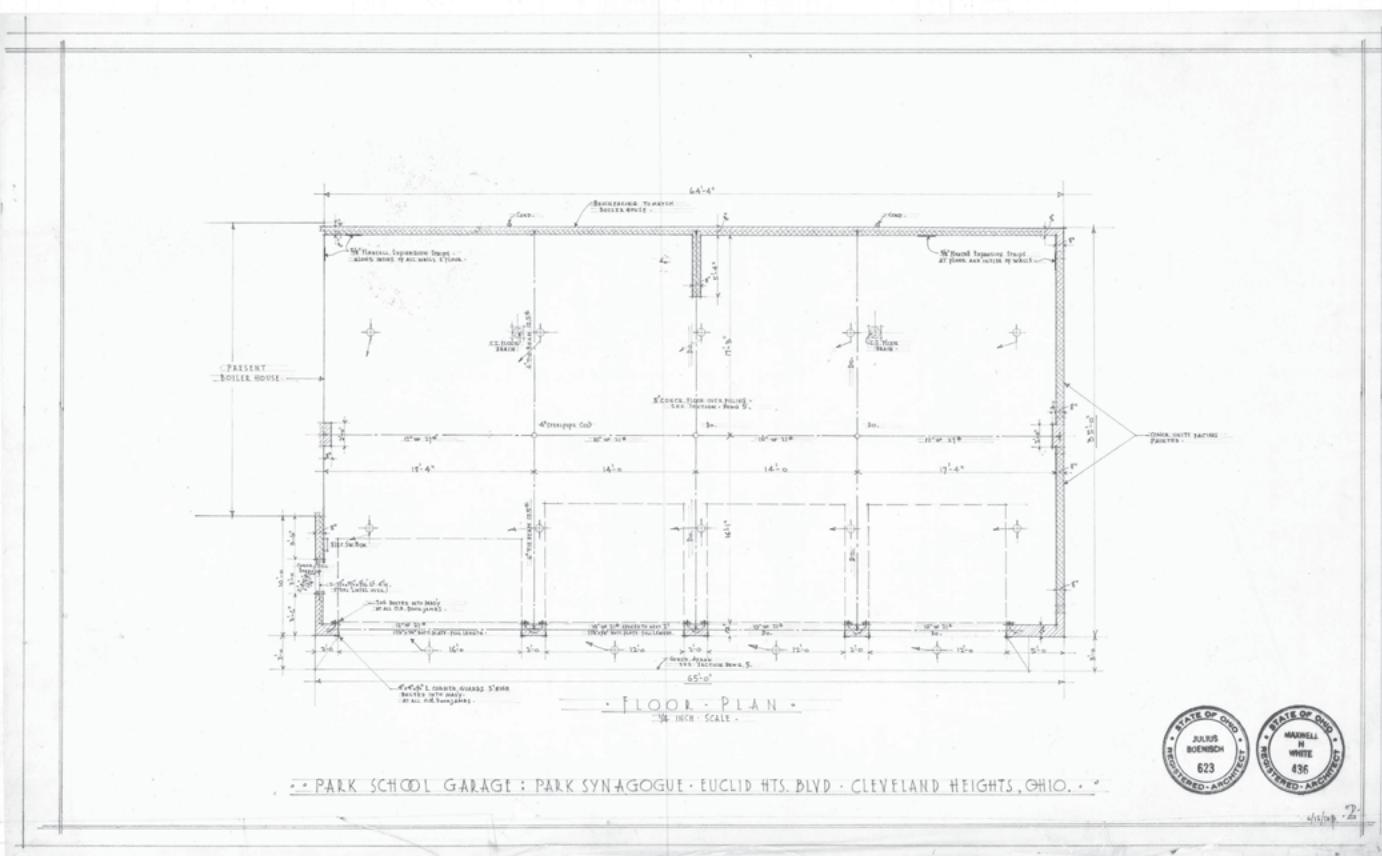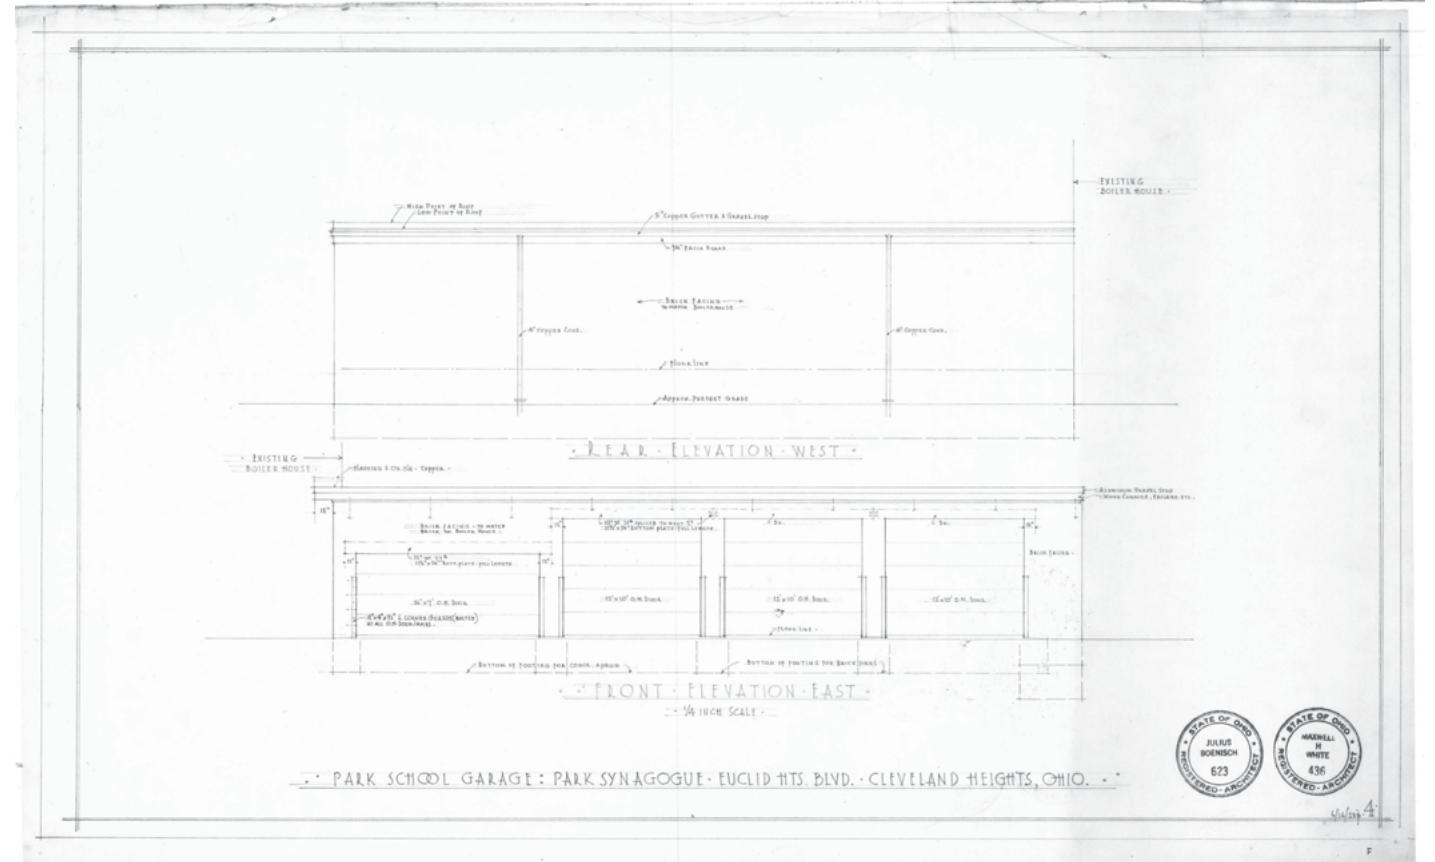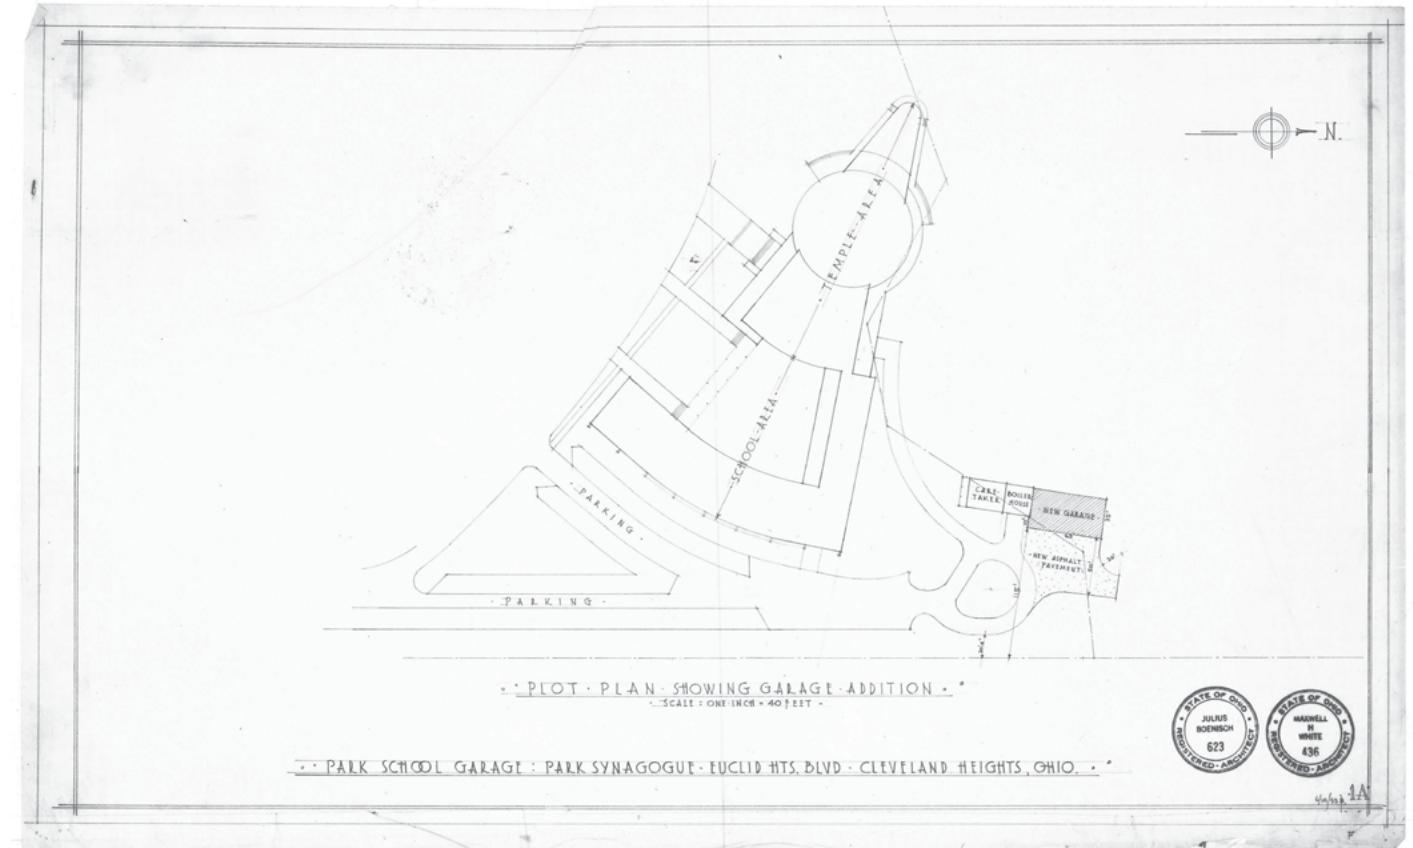

Park Synagogue

Mendelsohn Restoration



Sustainable Community Associates

studio BC



REED
HILDER
BRAND

NAYLOR WELLMAN, LLC
HISTORIC PRESERVATION CONSULTING

1953 Garage Addition



Park Synagogue
Mendelsohn Restoration

SUSTAINABLE
COMMUNITIES
ASSOCIATES
SUSTAINABLE
COMMUNITIES
ASSOCIATES

Sustainable Community Associates

studio BC




REED
HILDER
BRAND

NAYLOR WELLMAN, INC.
HISTORIC PRESERVATION CONSULTING

c1952 Aerial Photograph

Demolition Request | 5 6 2025

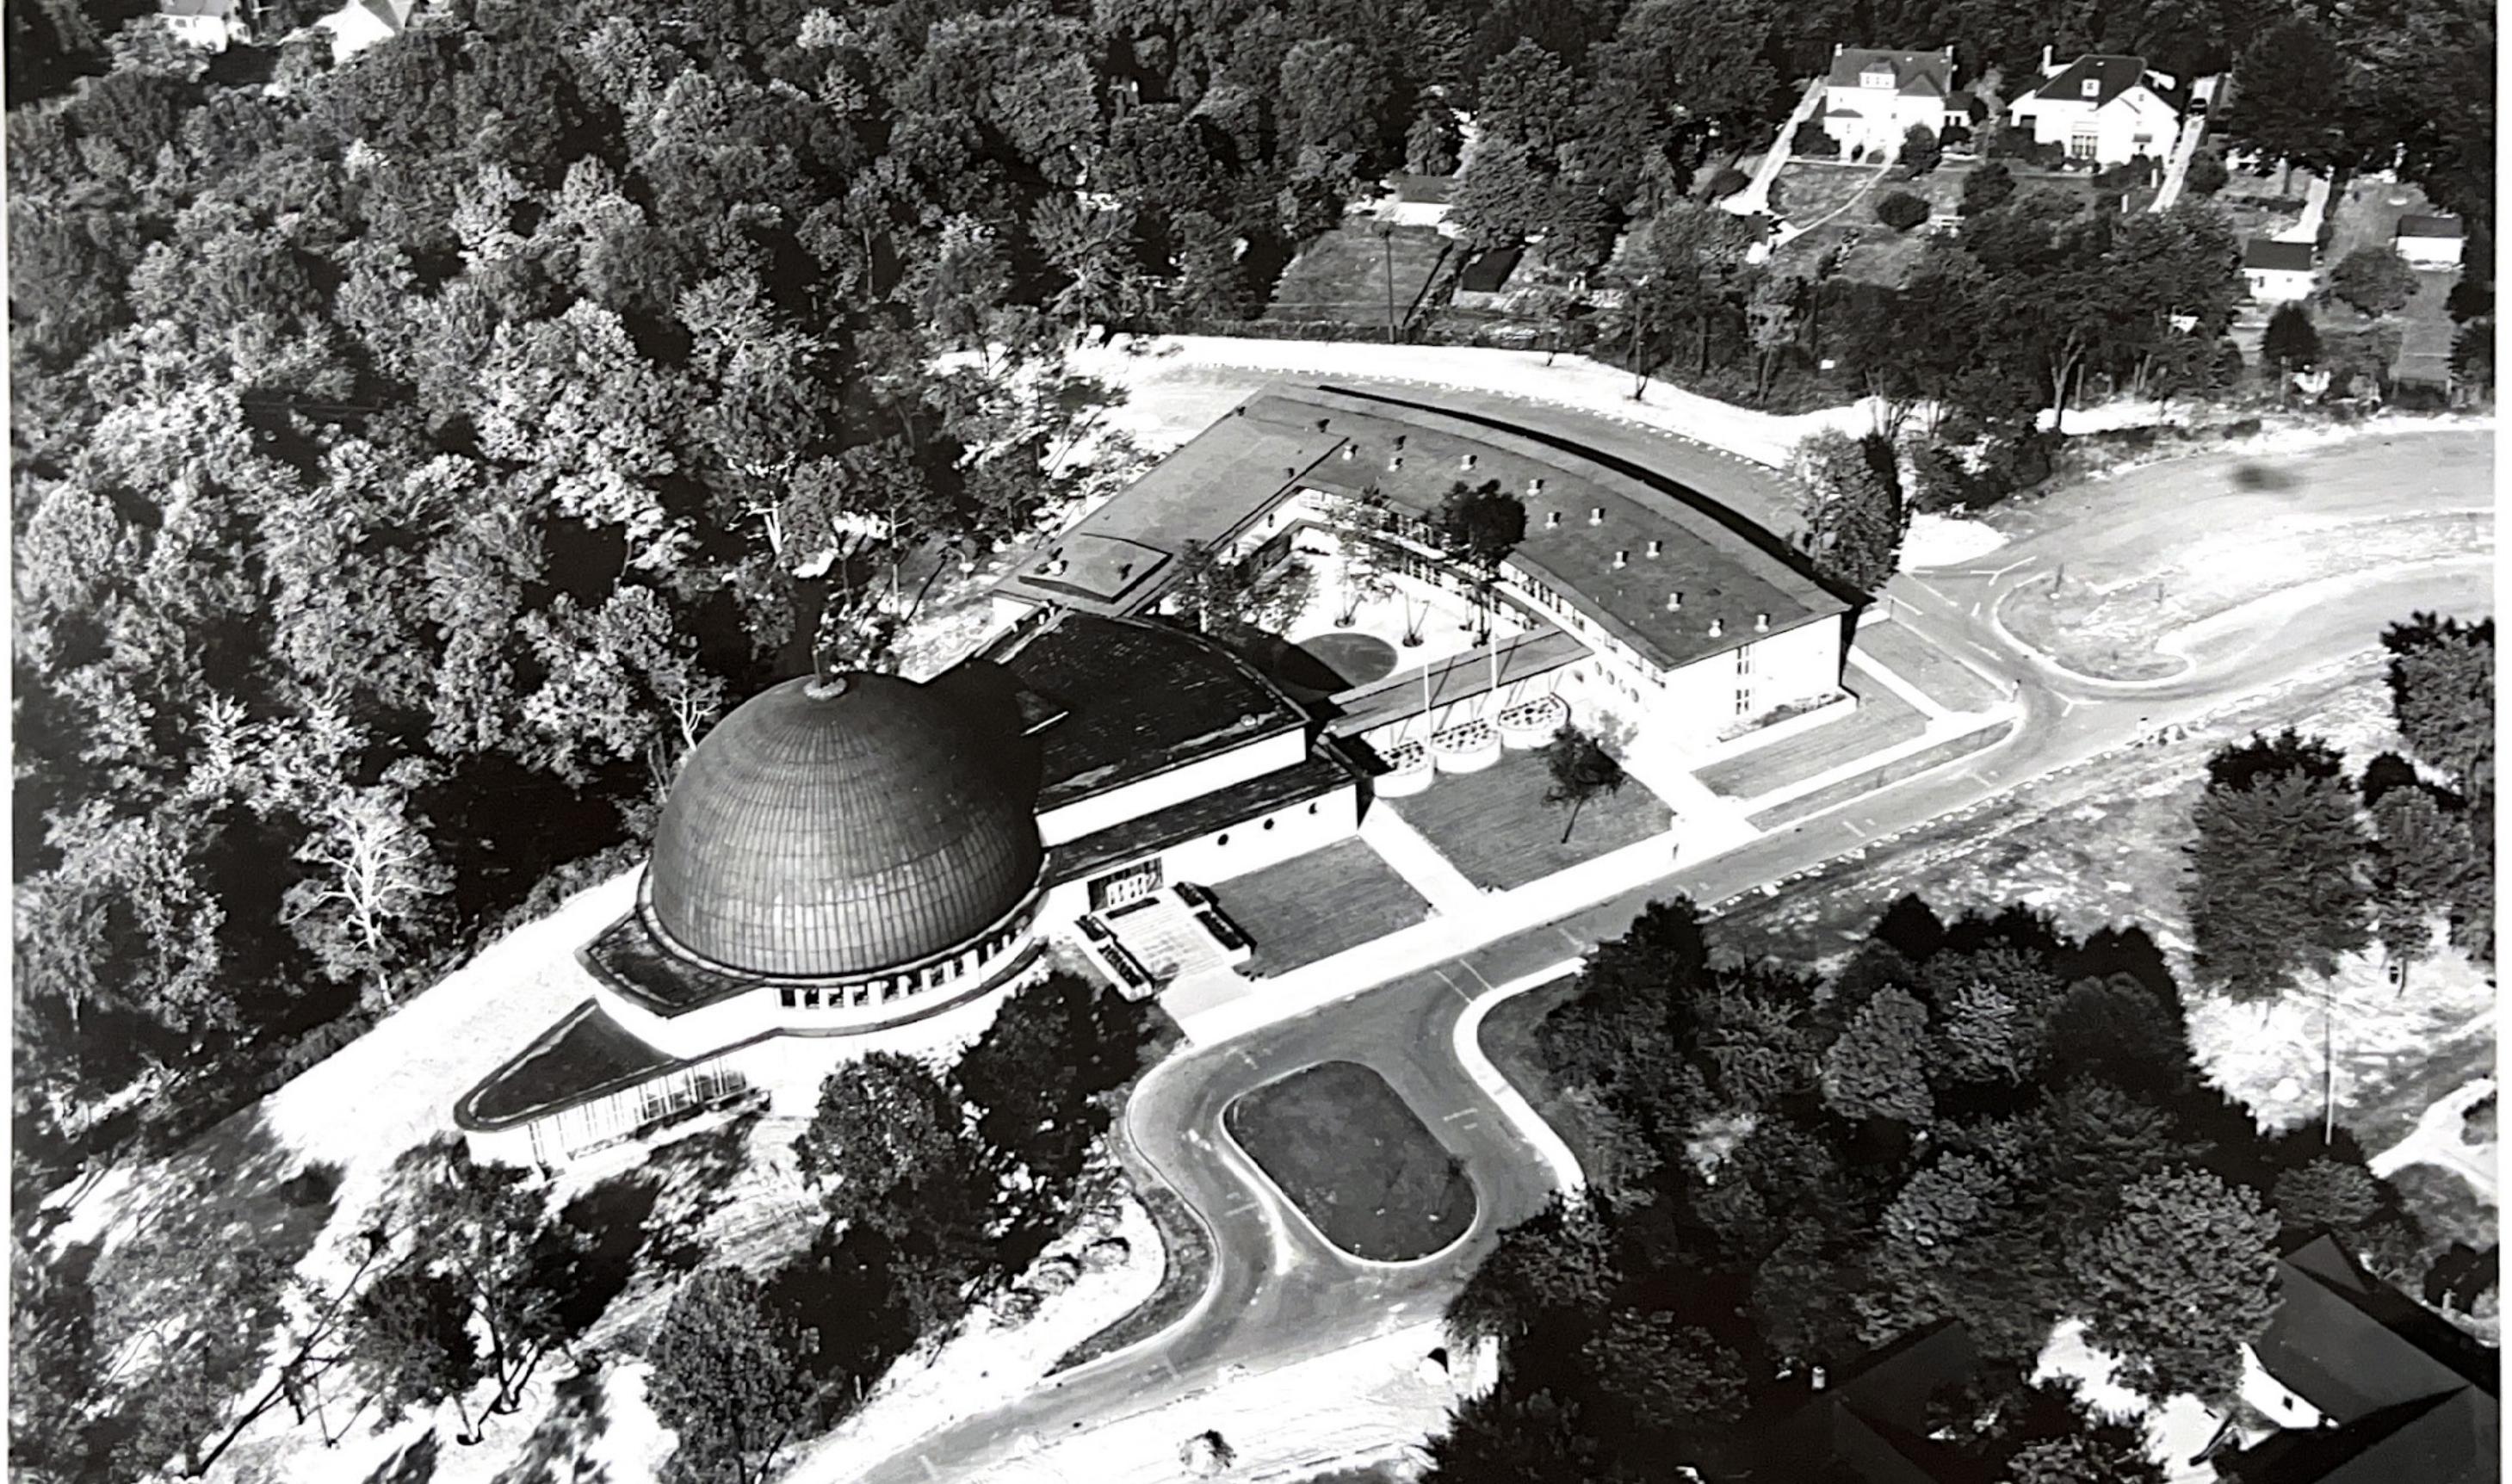

Park Synagogue
Mendelsohn Restoration

SUSTAINABLE
COMMUNITIES
ASSOCIATES
SUSTAINABLE
COMMUNITIES
ASSOCIATES

Sustainable Community Associates

studio BC



Environmental
Design Group
REED
HILDER
BRAND

NAYLOR WELLMAN, INC.
HISTORIC PRESERVATION CONSULTING

c1953 Aerial Photograph
Demolition Request | 5 6 2025



Park Synagogue
Mendelsohn Restoration

SUSTAINABLE
COMMUNITIES
ASSOCIATES
SUSTAINABLE
COMMUNITIES
ASSOCIATES

Sustainable Community Associates

studio BC




REED
HILDER
BRAND

NAYLOR WELLMAN, INC.
HISTORIC PRESERVATION CONSULTING

2022 Exterior Photograph

Demolition Request | 5 6 2025

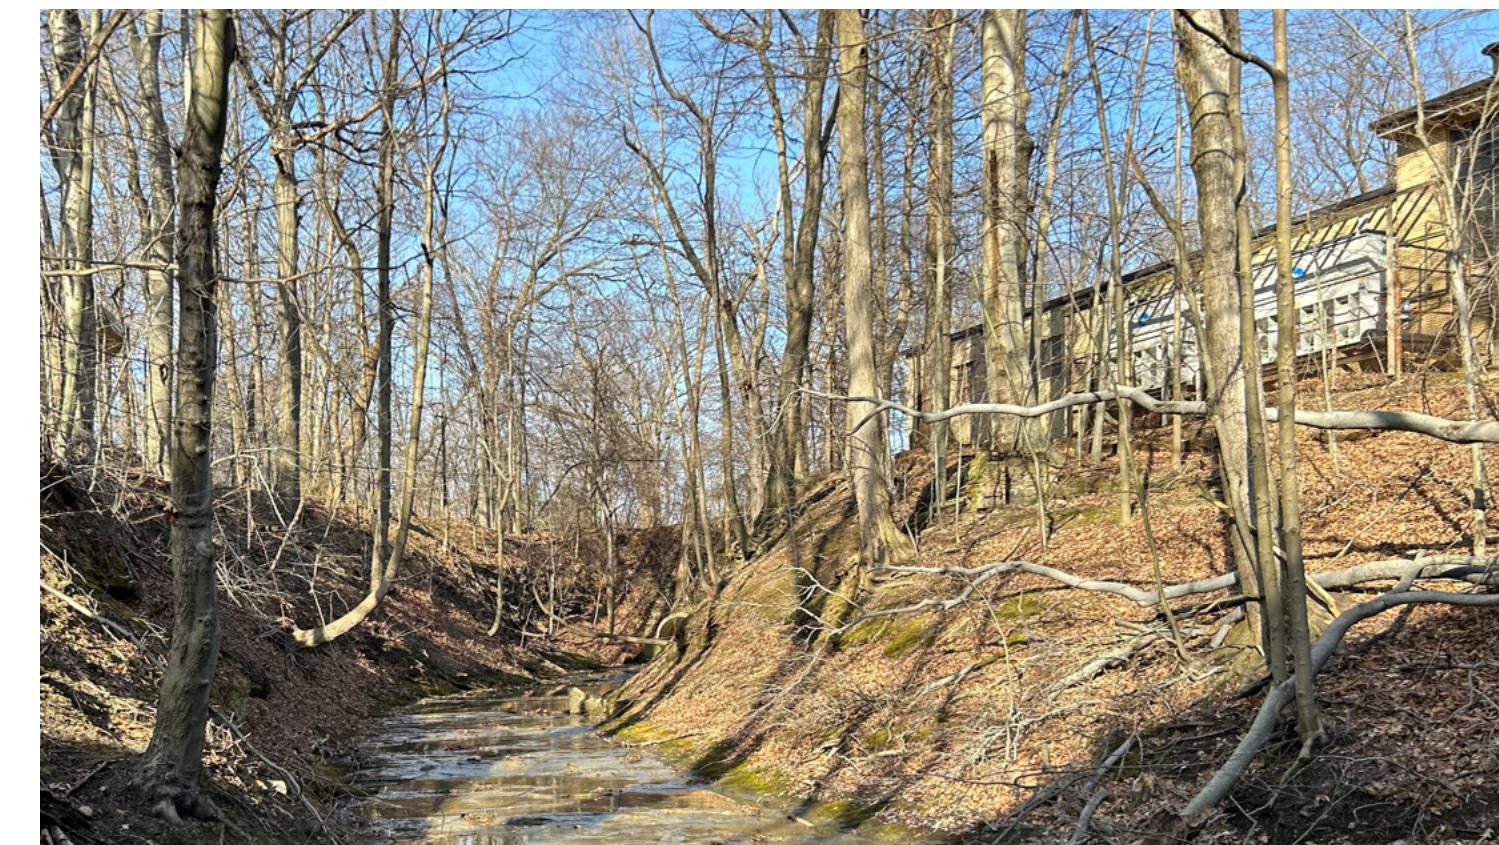

Park Synagogue
Mendelsohn Restoration

SUSTAINABLE
COMMUNITY
ASSOCIATES
LLC

Sustainable Community Associates

studio BC

 Environmental
Design Group

REED
HILDER
BRAND

 NAYLOR WELLMAN, INC.
Historic Preservation Consulting

2022-24 Exterior Photographs

Demolition Request | 56 2025



Park Synagogue
Mendelsohn Restoration

SUSTAINABLE
COMMUNITY
ASSOCIATES
SUSTAINABLE
COMMUNITY
ASSOCIATES

Sustainable Community Associates

studio BC

Environmental
DesignGroup

REED
HILDER
BRAND

NAYLOR WELLMAN, INC.
HISTORIC PRESERVATION CONSULTING

2024 Interior Photographs

Demolition Request | 5 6 2025



Park Synagogue
Mendelsohn Restoration

SUSTAINABLE
COMMUNITIES
ASSOCIATES

Sustainable Community Associates

studio BC



REED
HILDER
BRAND

NAYLOR WELLMAN, INC.
HISTORIC PRESERVATION CONSULTING

Preliminary Development Plan

Demolition Request | 5 6 2025

not to scale





Park Synagogue Mendelsohn Restoration

SUSTAINABLE
COMMUNITIES
ASSOCIATES

Sustainable Community Associates

studio BC



REED
HILDER
BRAND

NAYLOR WELLMAN, INC.
HISTORIC PRESERVATION CONSULTING

not to scale



Preliminary Phase 1 Plan

Demolition Request | 5 6 2025



Park Synagogue
Mendelsohn Restoration