


PLAT OF CONSOLIDATION

PREPARED FOR

MELINDA T. RYAN

SITUATED IN THE CITY OF CLEVELAND HEIGHTS, COUNTY OF CUYAHOGA, AND STATE OF OHIO AND KNOWN AS BEING ALL OF SUBLOT No.'s 83 & 84 IN THE CEDAR HEIGHTS LAND Co's CEDAR BROOK ALLOTMENT No. 4 OF PART OF ORIGINAL WARRENSVILLE LOT No.'s 3 & 4, AS SHOWN BY THE RECORDED PLAT IN VOLUME 69 OF MAPS, PAGE 20, 21 OF CUYAHOGA COUNTY RECORDS.

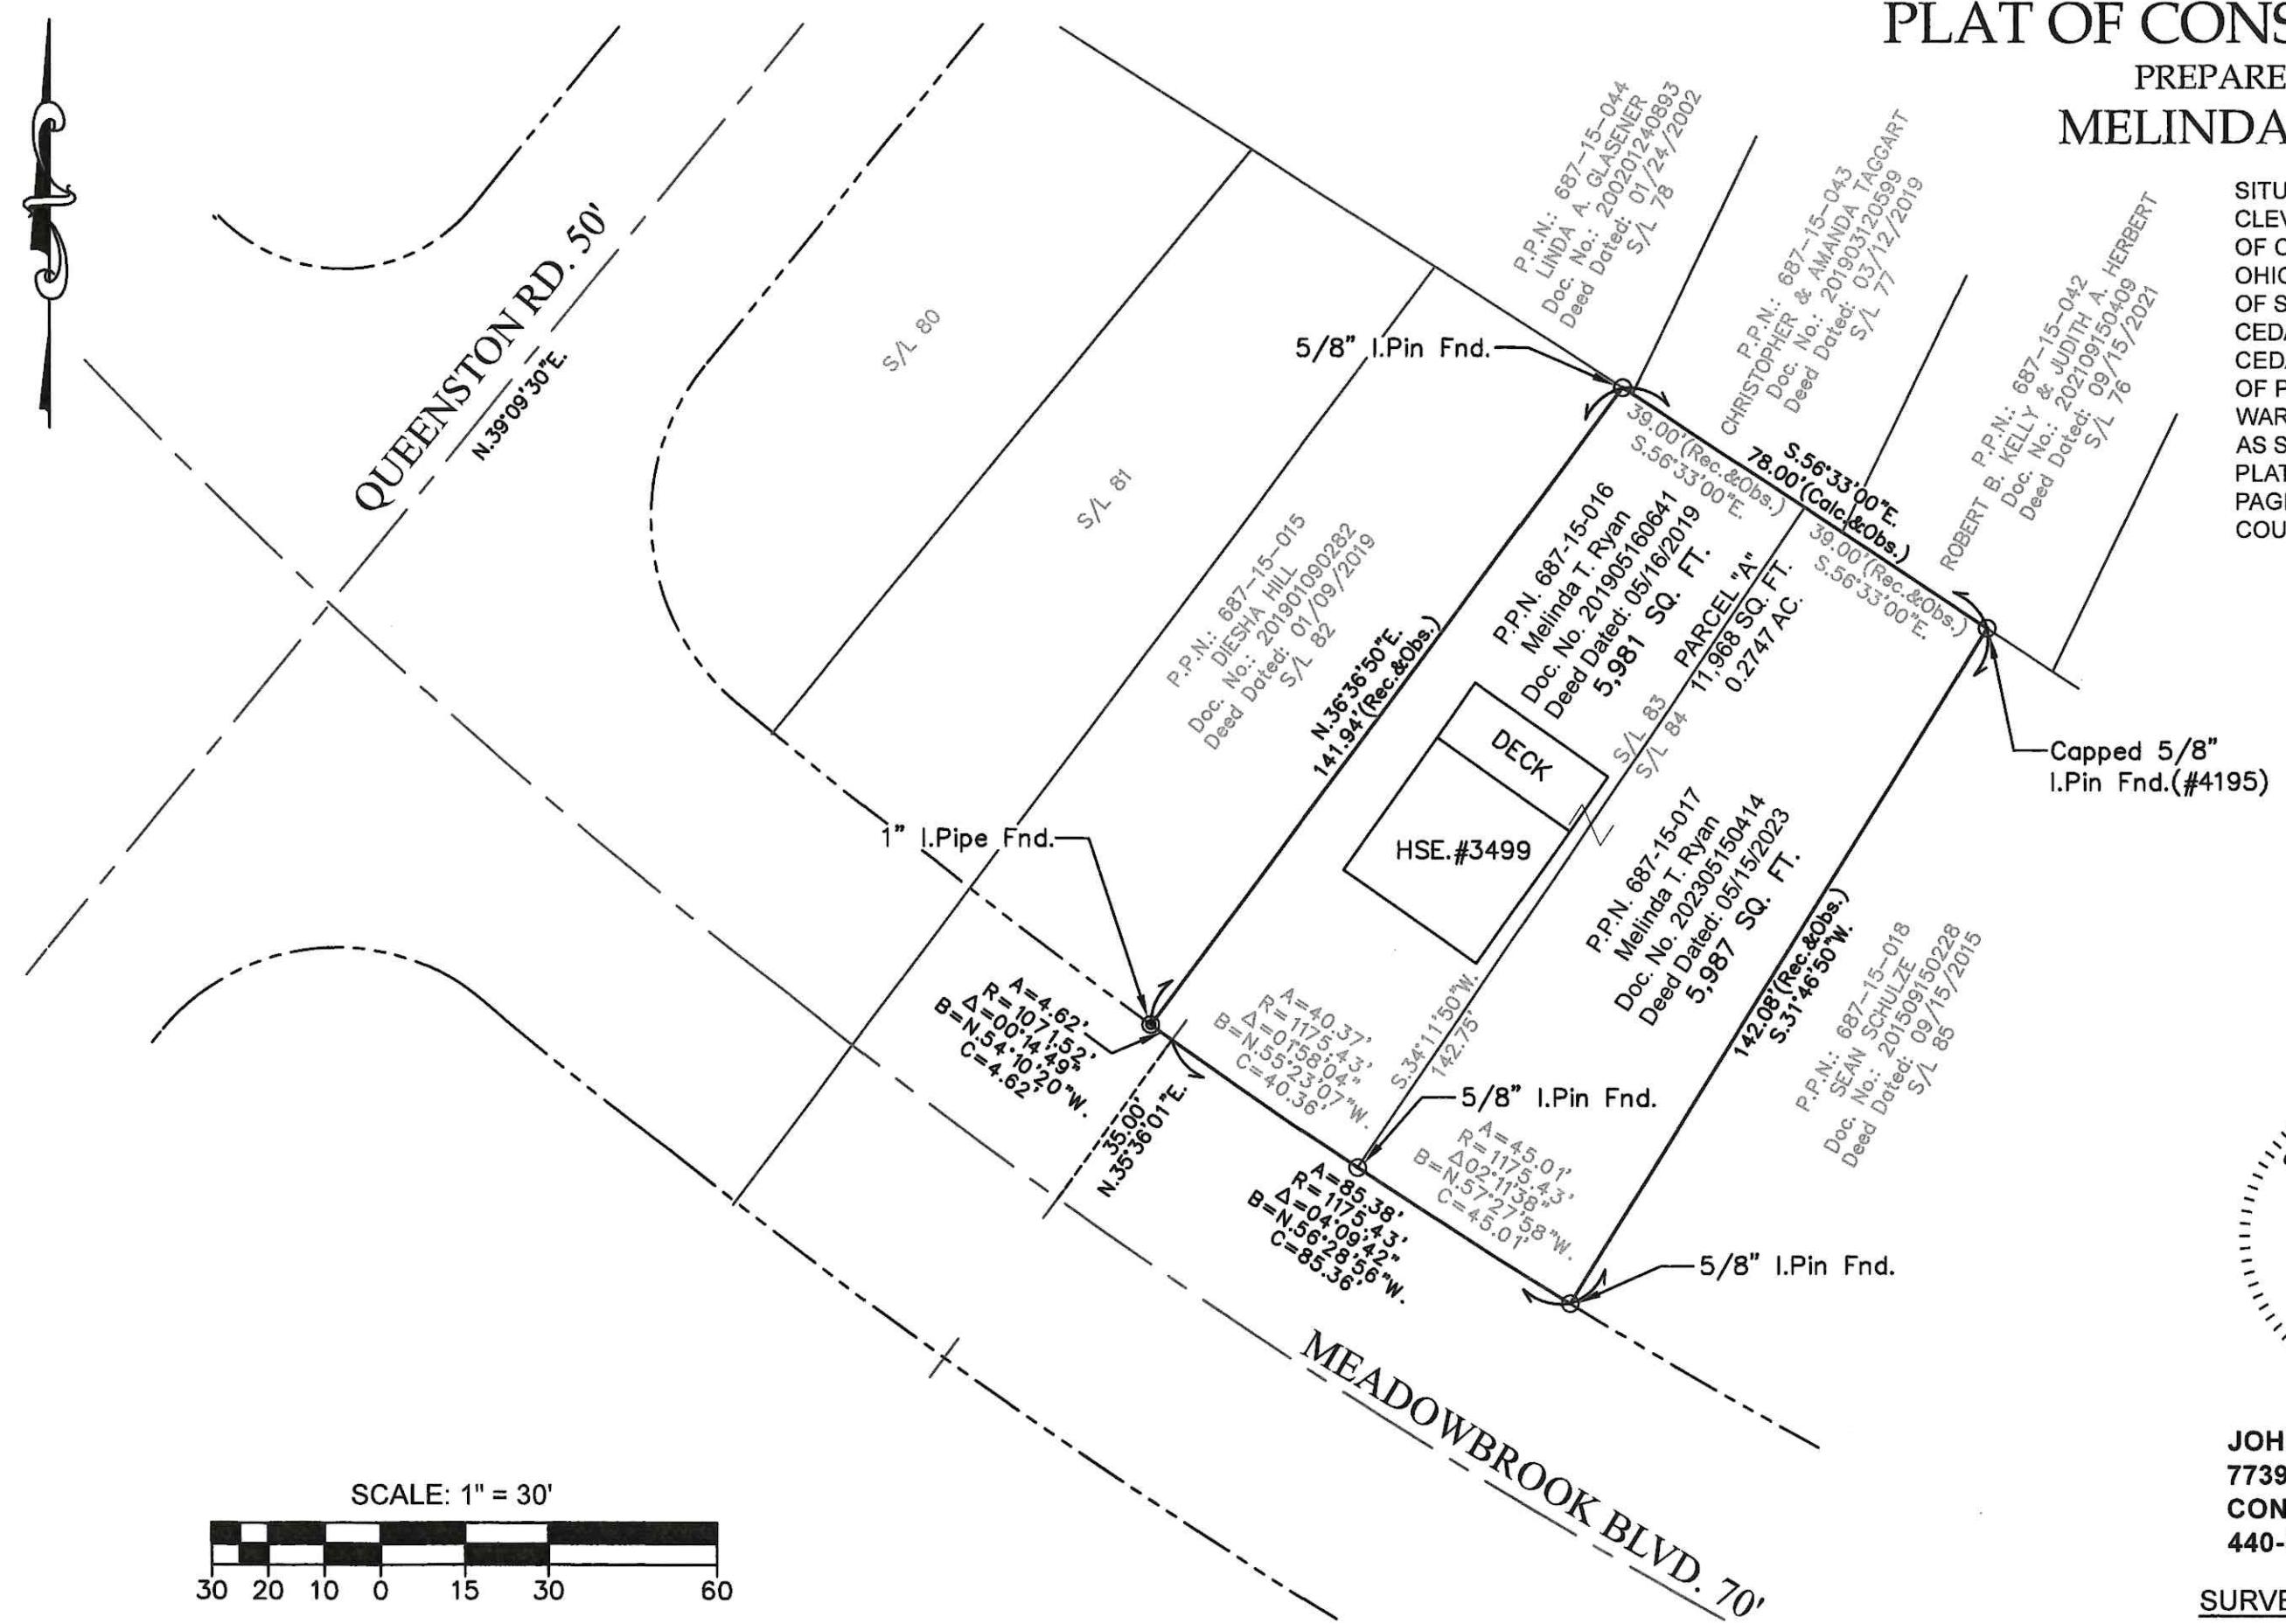

JOHN C. SKONIECZNY
7739 VIEWMOUNT DR.
CONCORD TWP., OHIO 44077
440-537-4111

SURVEY DATE: AUGUST 17, 2023