


MEADOWBROOK BLVD




NORTH

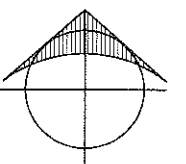

STUDIO ONE
DESIGN GROUP, INC.
2451 STRATFORD ROAD
CLEVELAND HEIGHTS, OHIO 44118
PHONE: (216)-321-2300

JOB NO. 2021.045
SEPT. 23, 2021


A-2

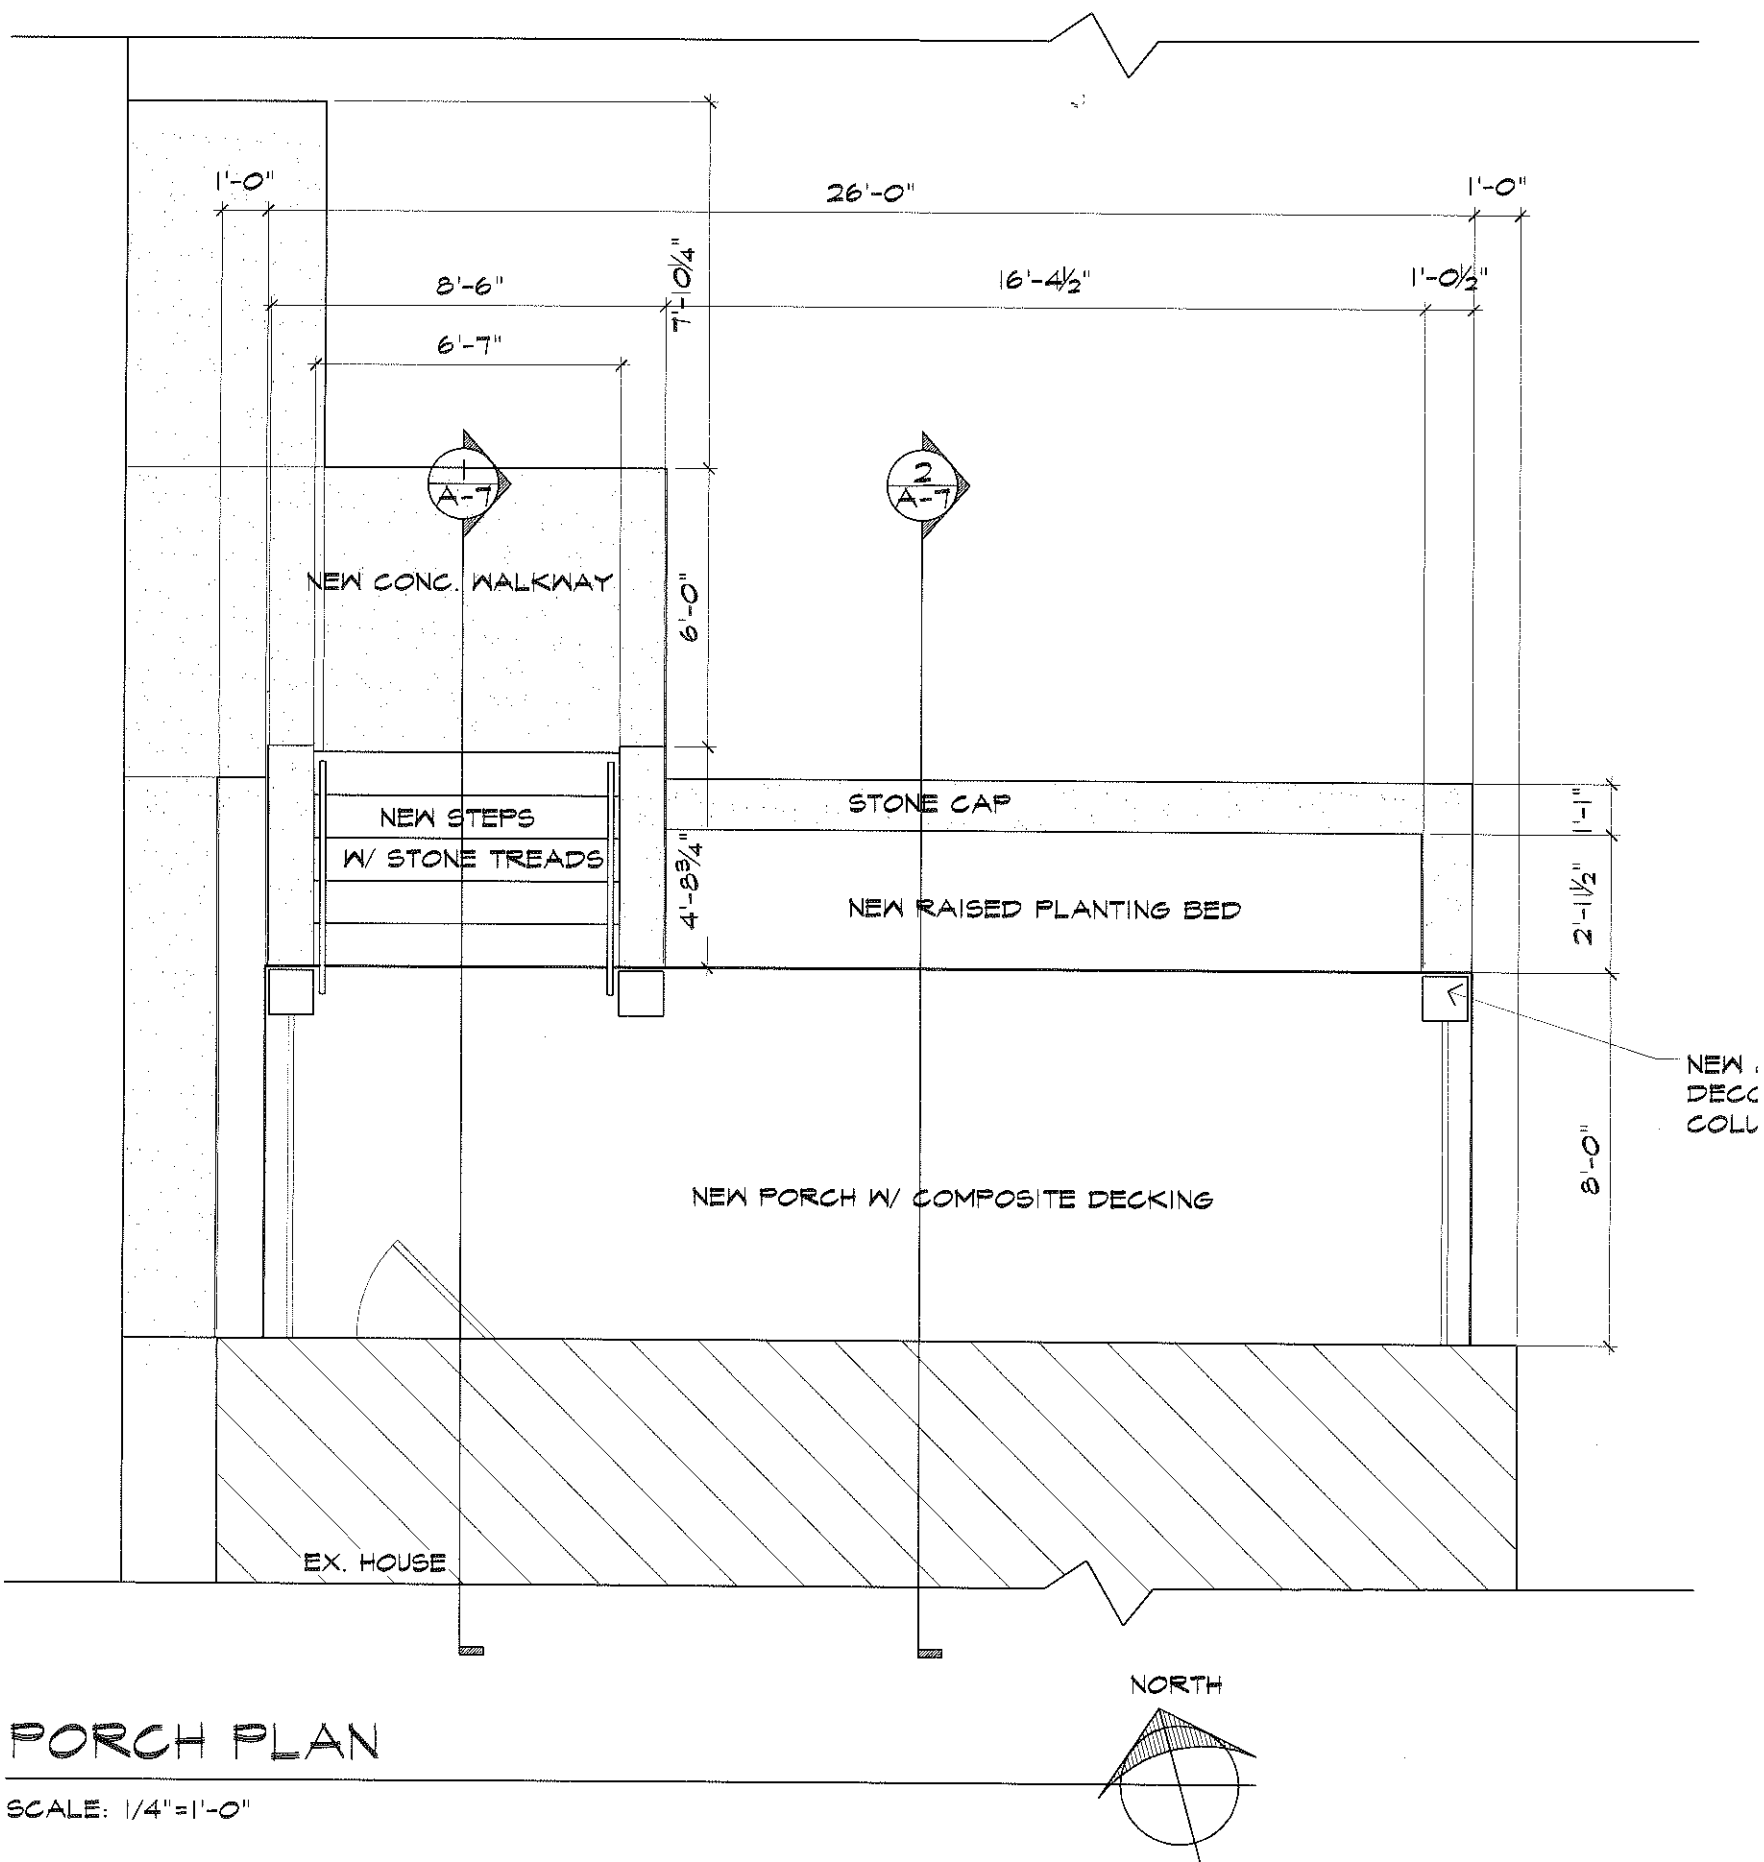

INTERIOR ALTERATIONS FOR:
3370 MEADOWBROOK BLVD.
 CLEVELAND HEIGHTS, OHIO 44118

STUDIO ONE JOB NO. 2021.045
DESIGN GROUP, INC. SEPT. 23, 2021
 2451 STRATFORD ROAD
 CLEVELAND HEIGHTS, OHIO 44118
 PHONE: (216)-321-2300

A-3

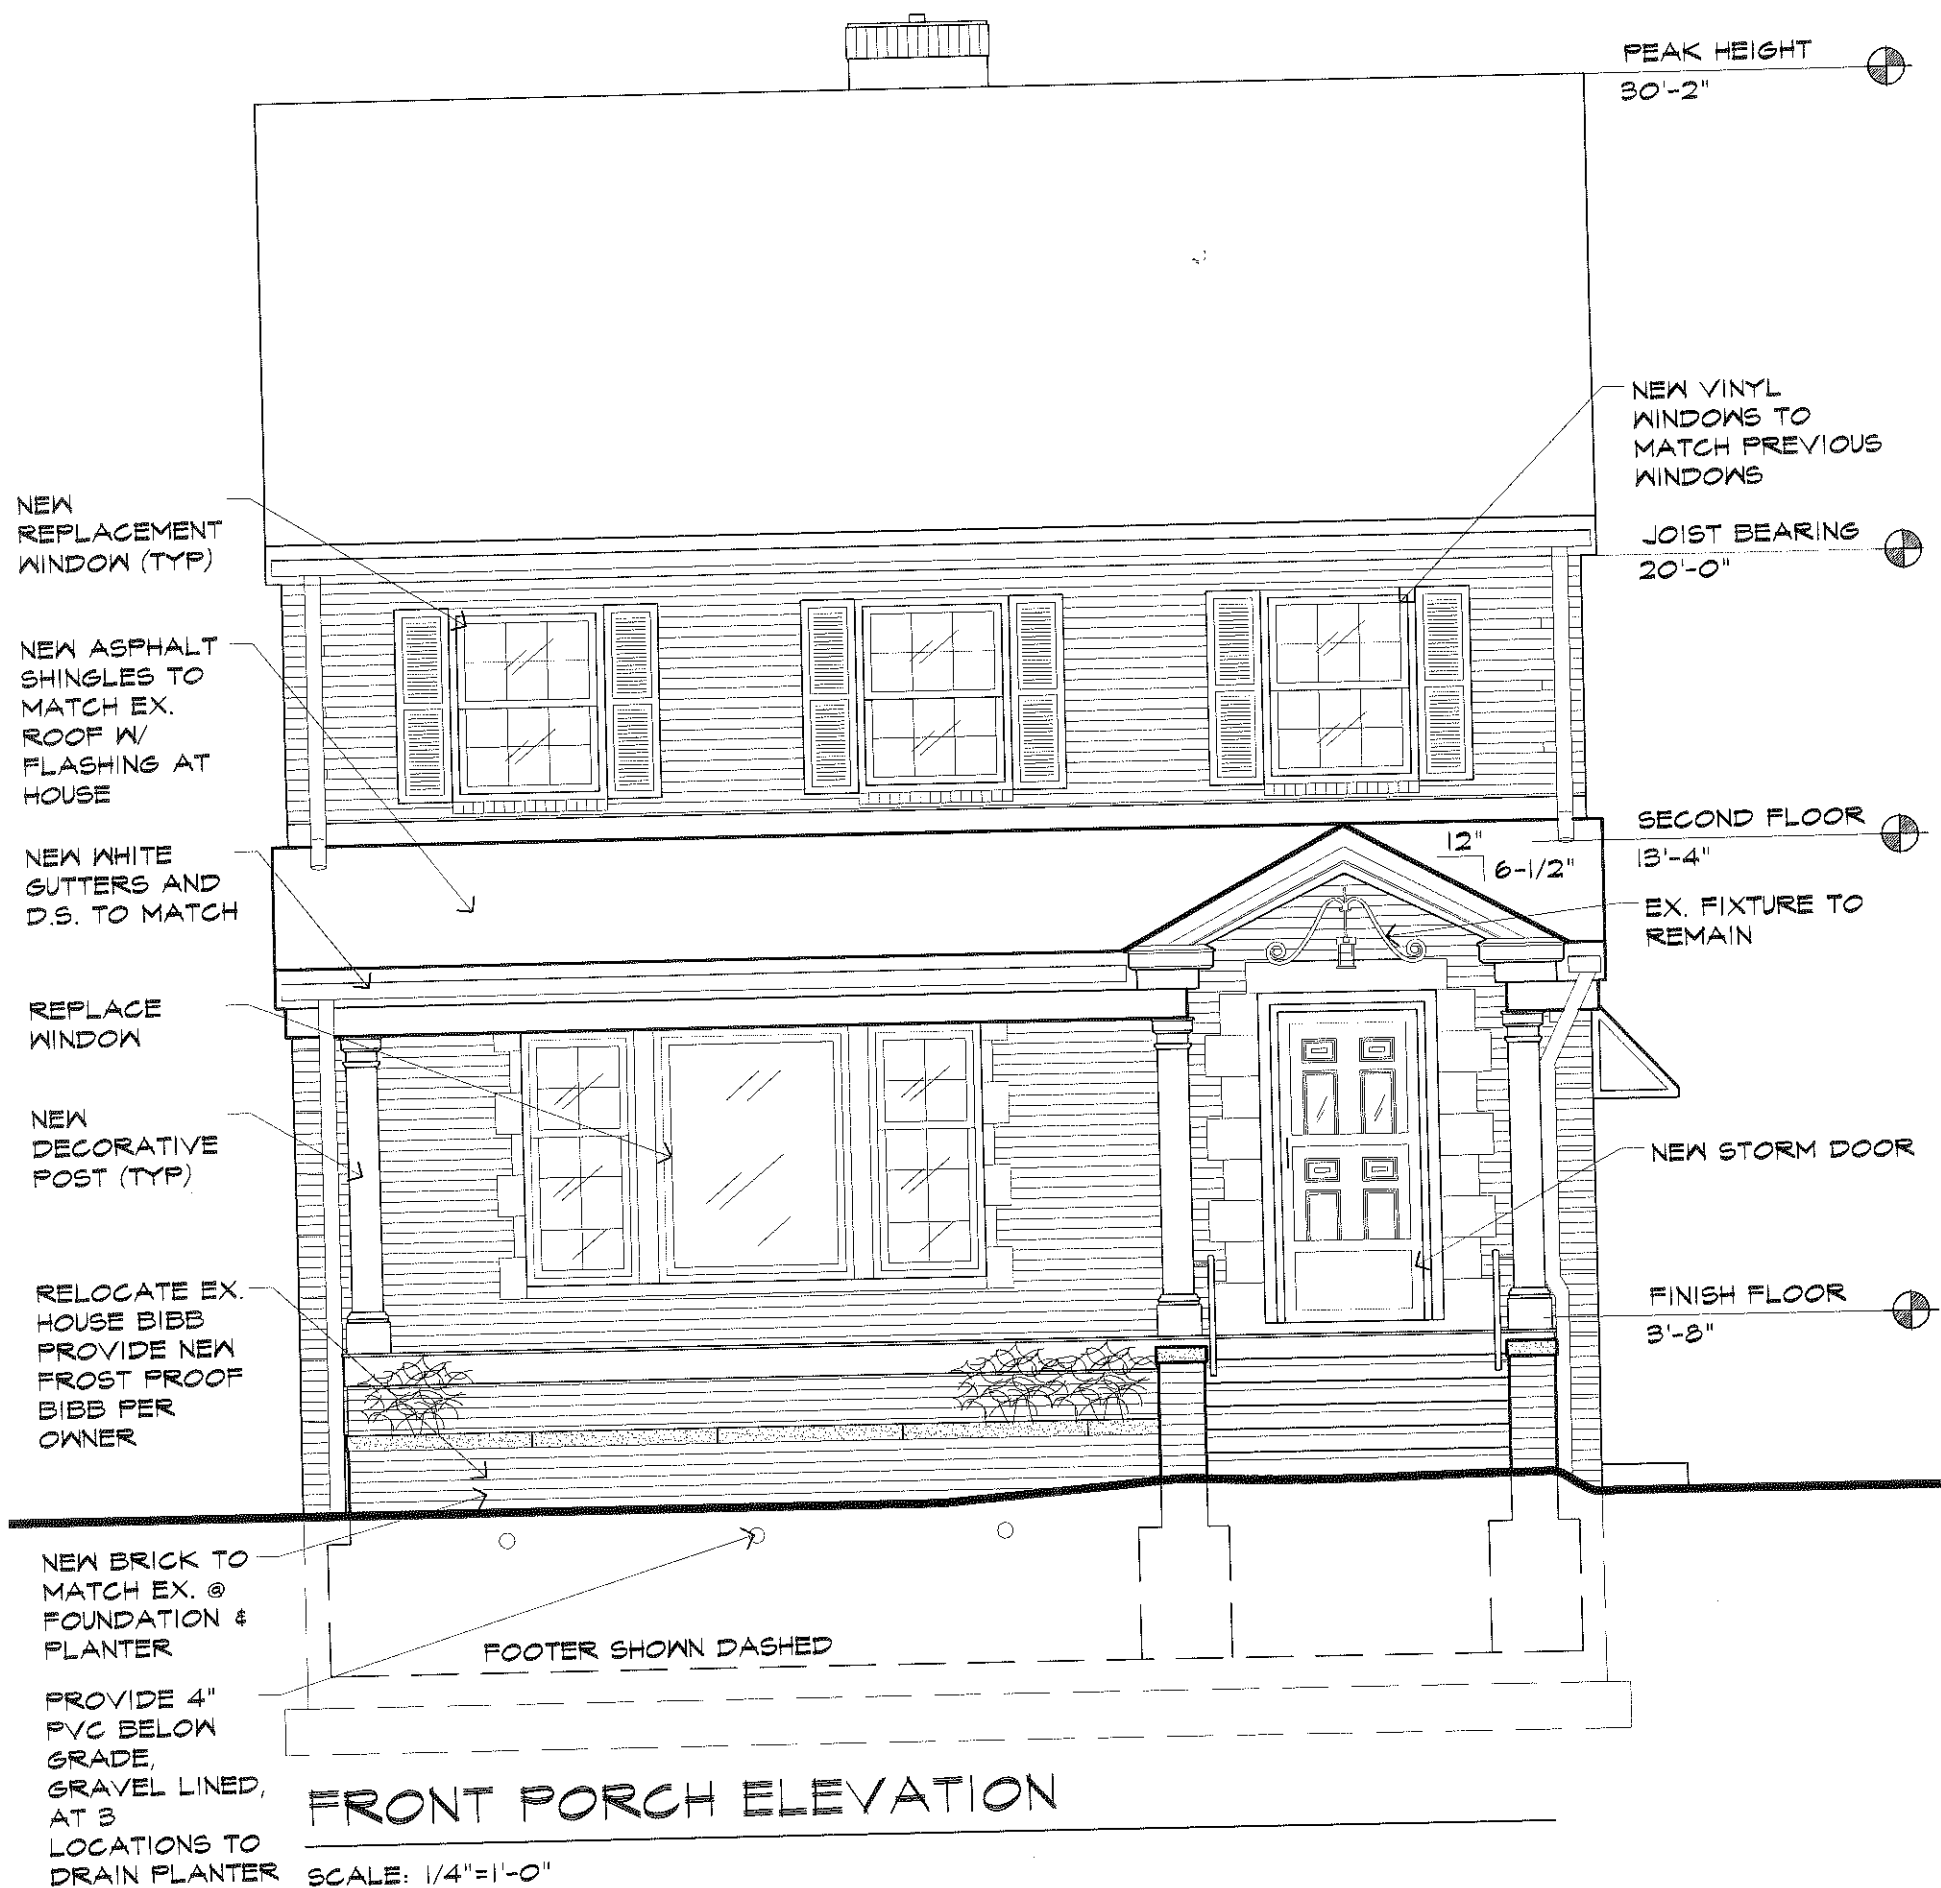


INTERIOR ALTERATIONS FOR:
3370 MEADOWBROOK BLVD.
 CLEVELAND HEIGHTS, OHIO 44118

STUDIO ONE
 DESIGN GROUP, INC.
 2451 STRATFORD ROAD
 CLEVELAND HEIGHTS, OHIO 44118
 PHONE: (216)-321-2300

JOB NO. 2021.045
 SEPT. 23, 2021

A-4

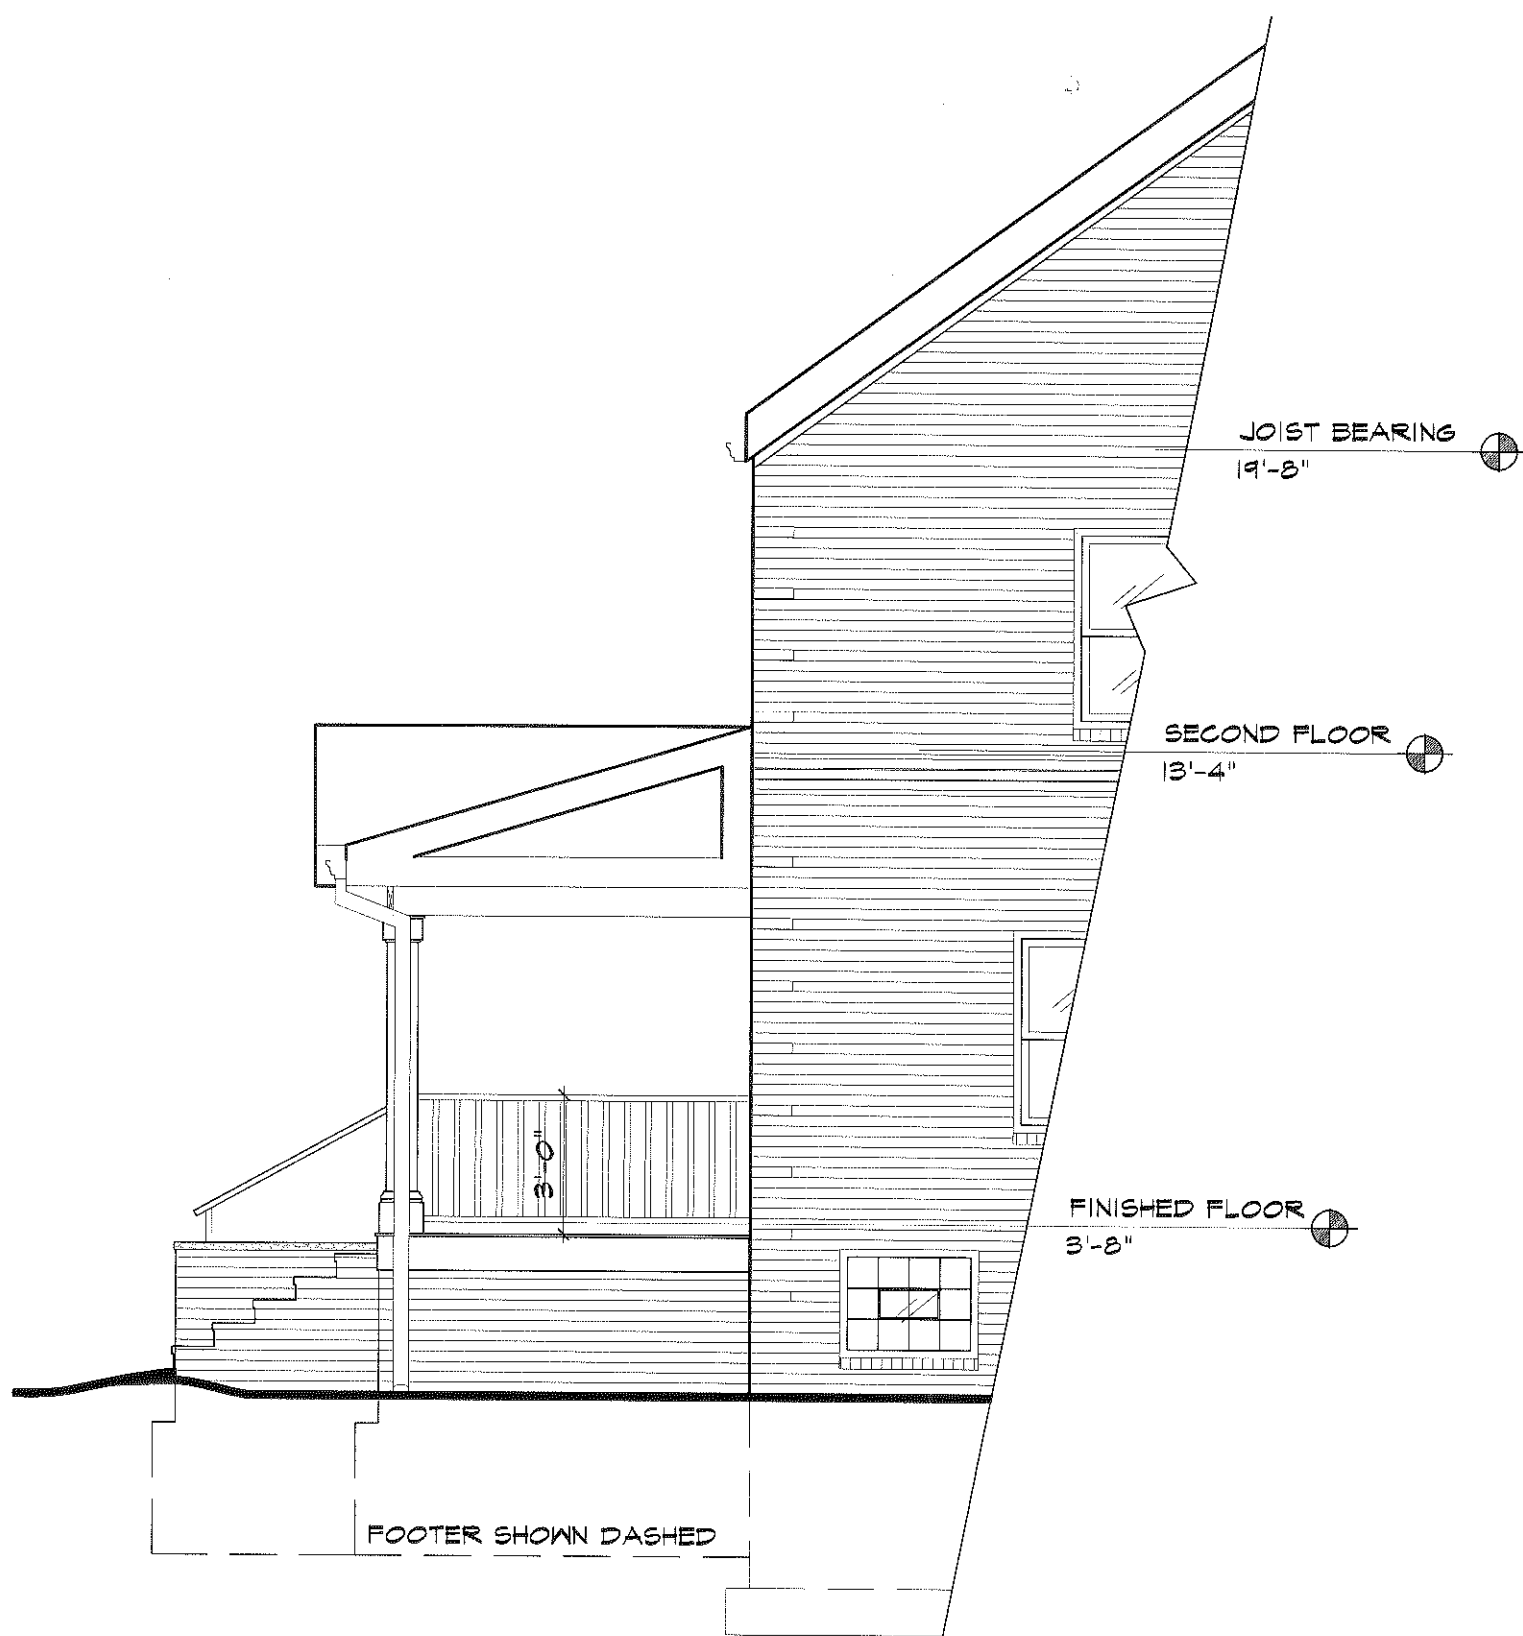

PORCH SIDE ELEVATION


SCALE: 1/4"=1'-0"

INTERIOR ALTERATIONS FOR:
3370 MEADOWBROOK BLVD.
 CLEVELAND HEIGHTS, OHIO 44118

STUDIO ONE
 DESIGN GROUP, INC.
 2451 STRATFORD ROAD
 CLEVELAND HEIGHTS, OHIO 44118
 PHONE: (216)-321-2300


JOB NO. 2021.045
 SEPT. 23, 2021

A-5

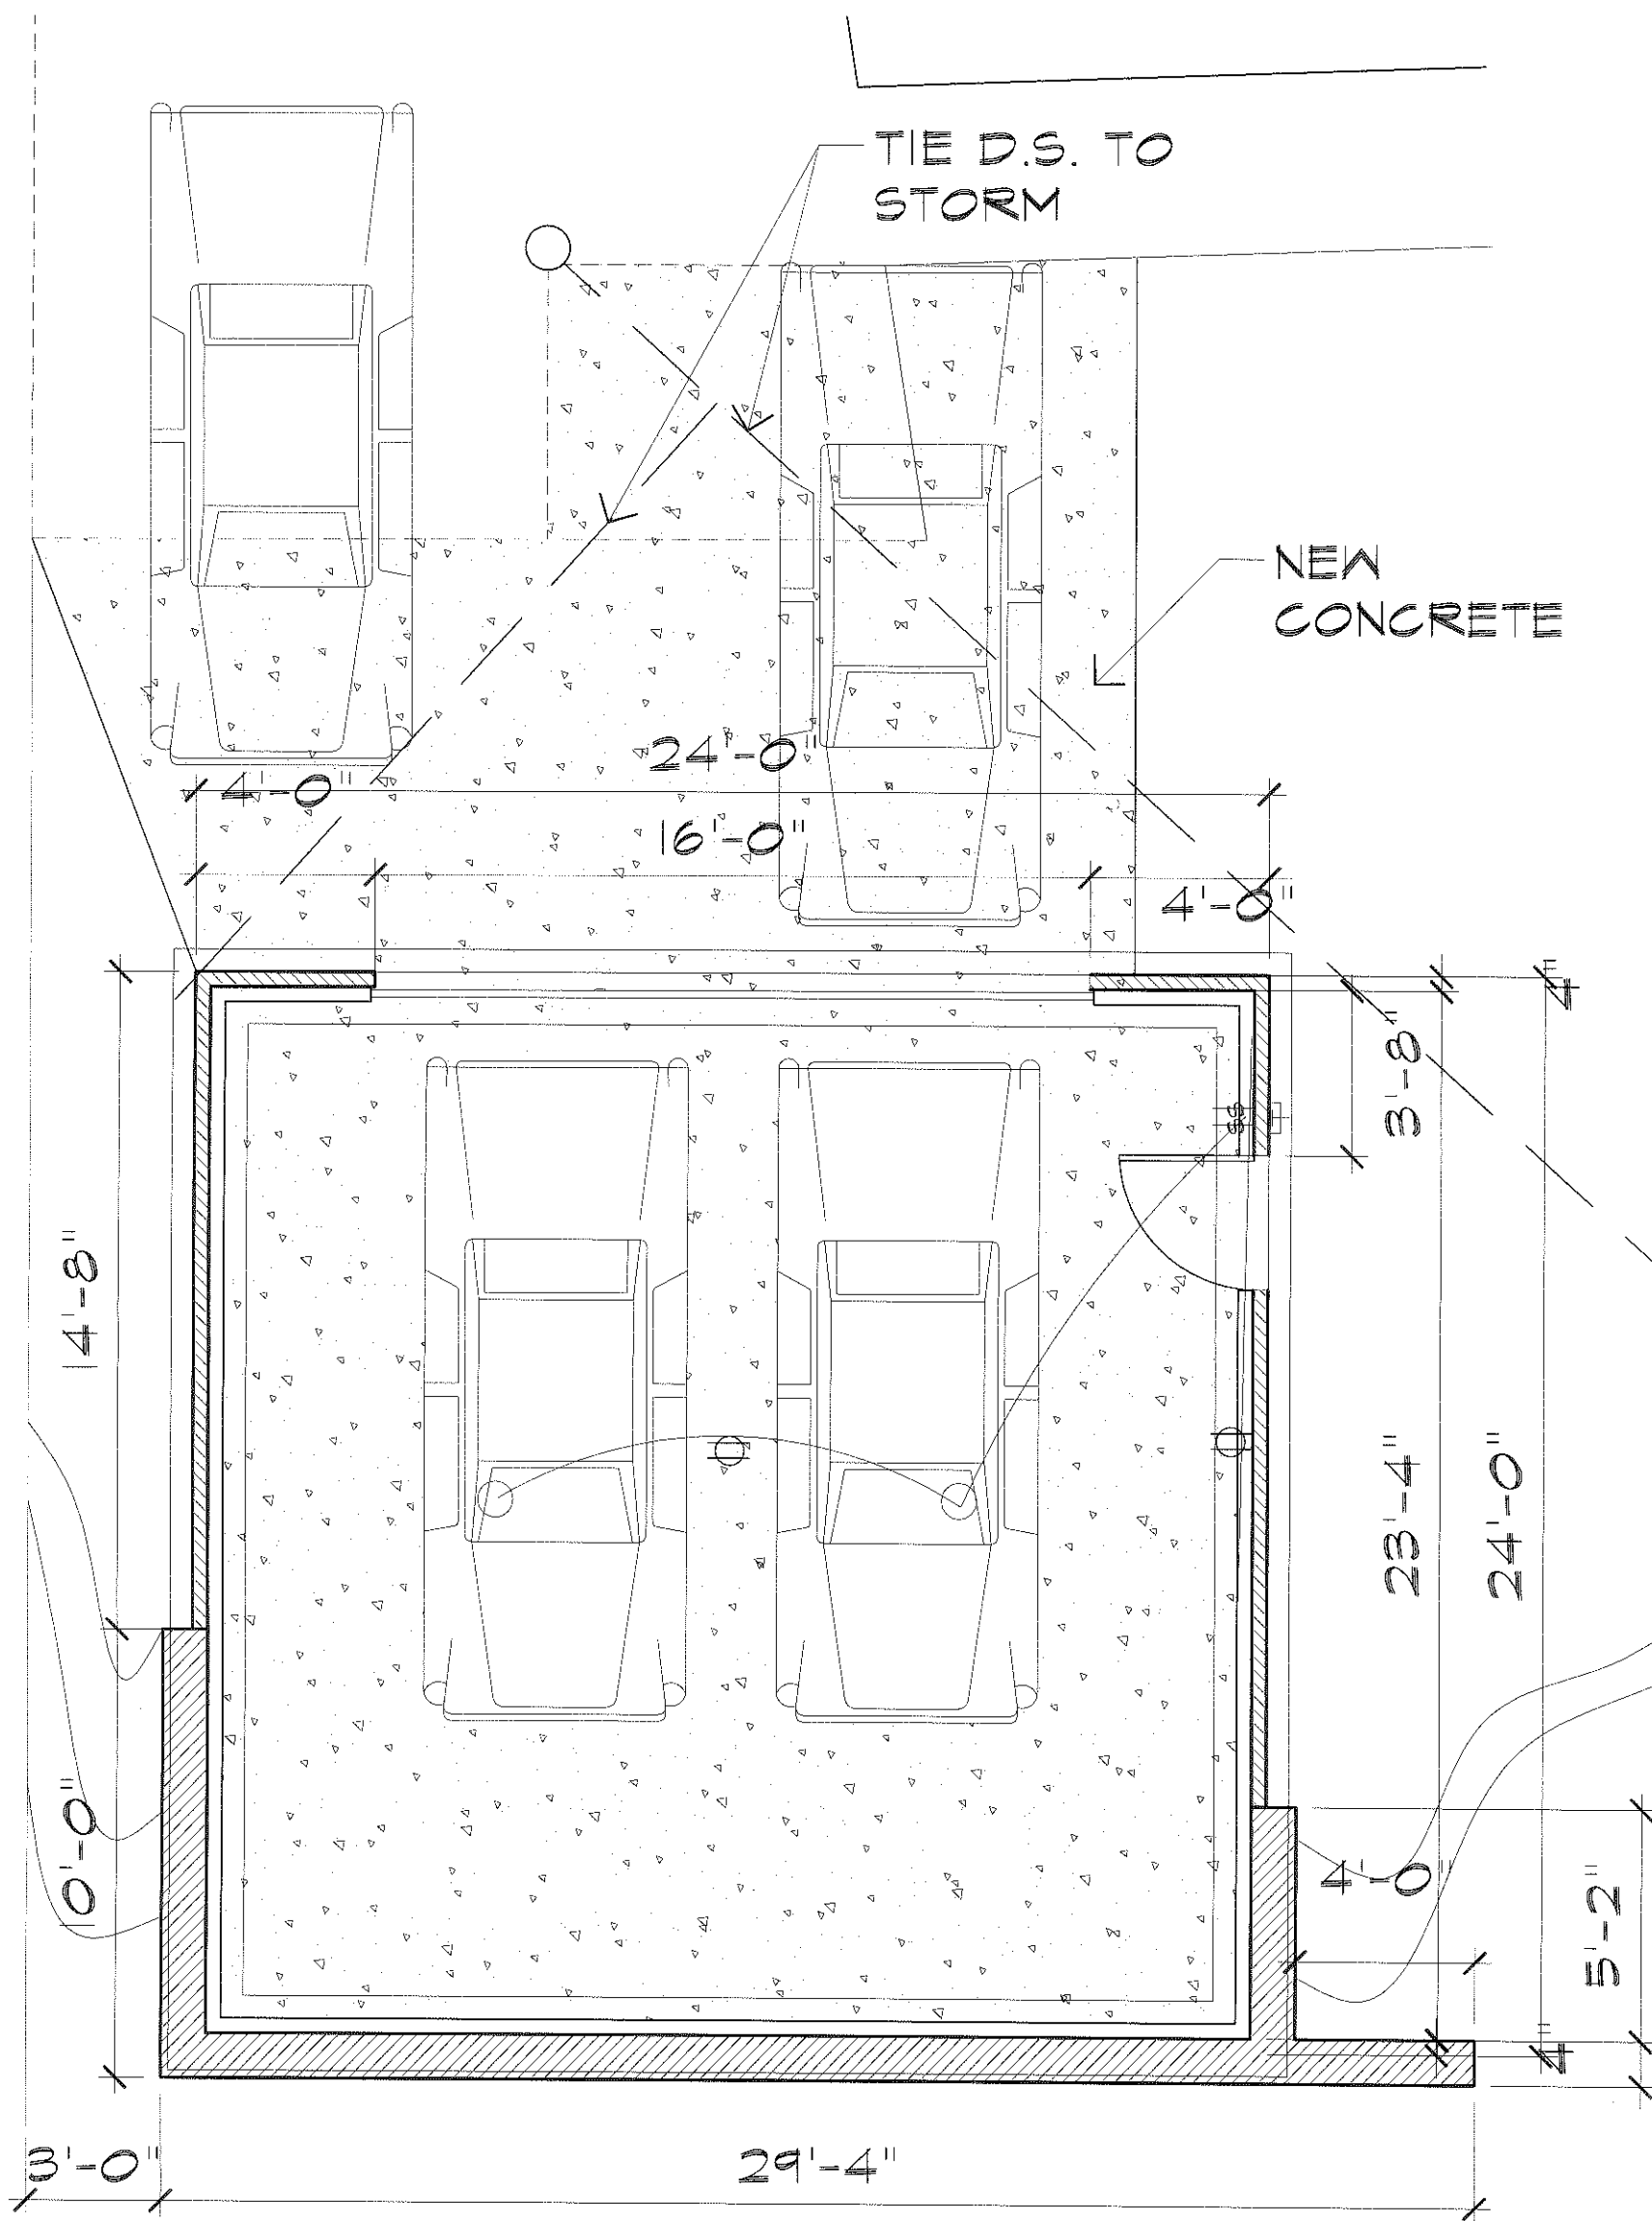

GARAGE PLAN

SCALE: 1/4"=1'-0"

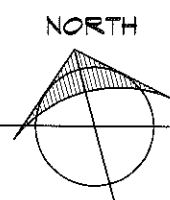


INTERIOR ALTERATIONS FOR:
3370 MEADOWBROOK BLVD.
 CLEVELAND HEIGHTS, OHIO 44118

STUDIO ONE
 DESIGN GROUP, INC.
 2451 STRATFORD ROAD
 CLEVELAND HEIGHTS, OHIO 44118
 PHONE: (216)-321-2300


JOB NO. 2021.045
 SEPT. 23, 2021

A-8

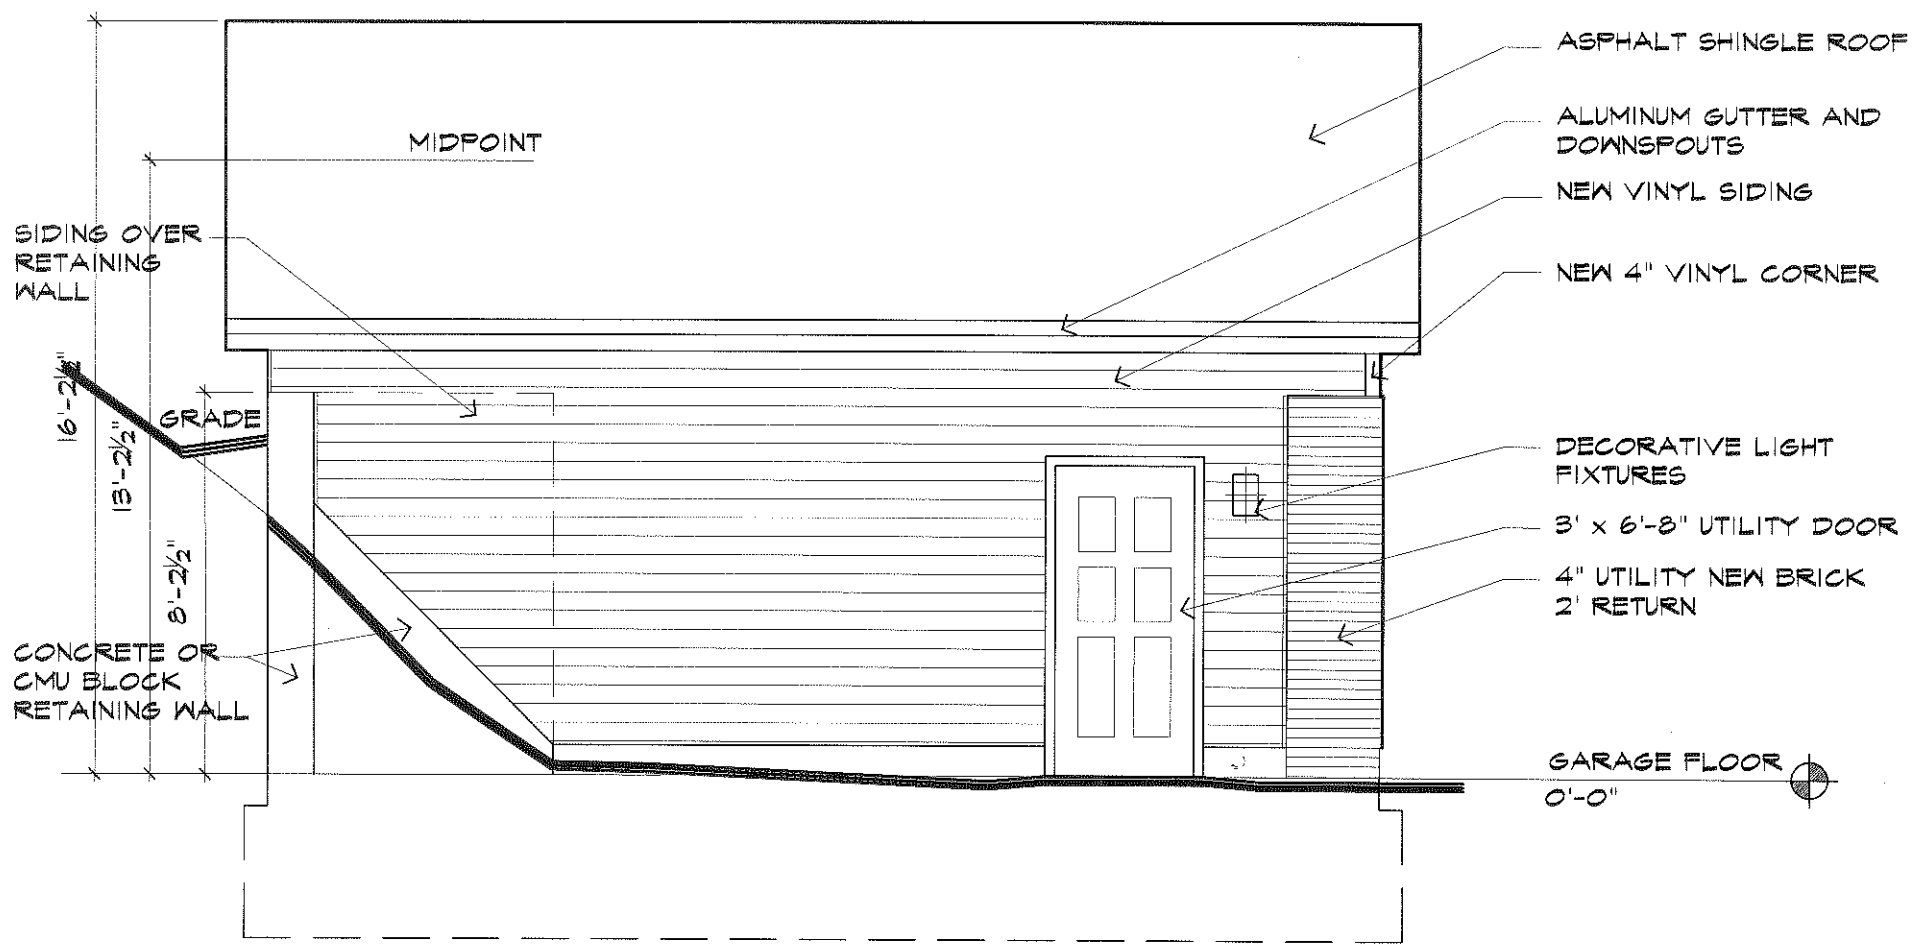

LEFT (EAST) ELEVATION

SCALE : 1/4" = 1'-0"

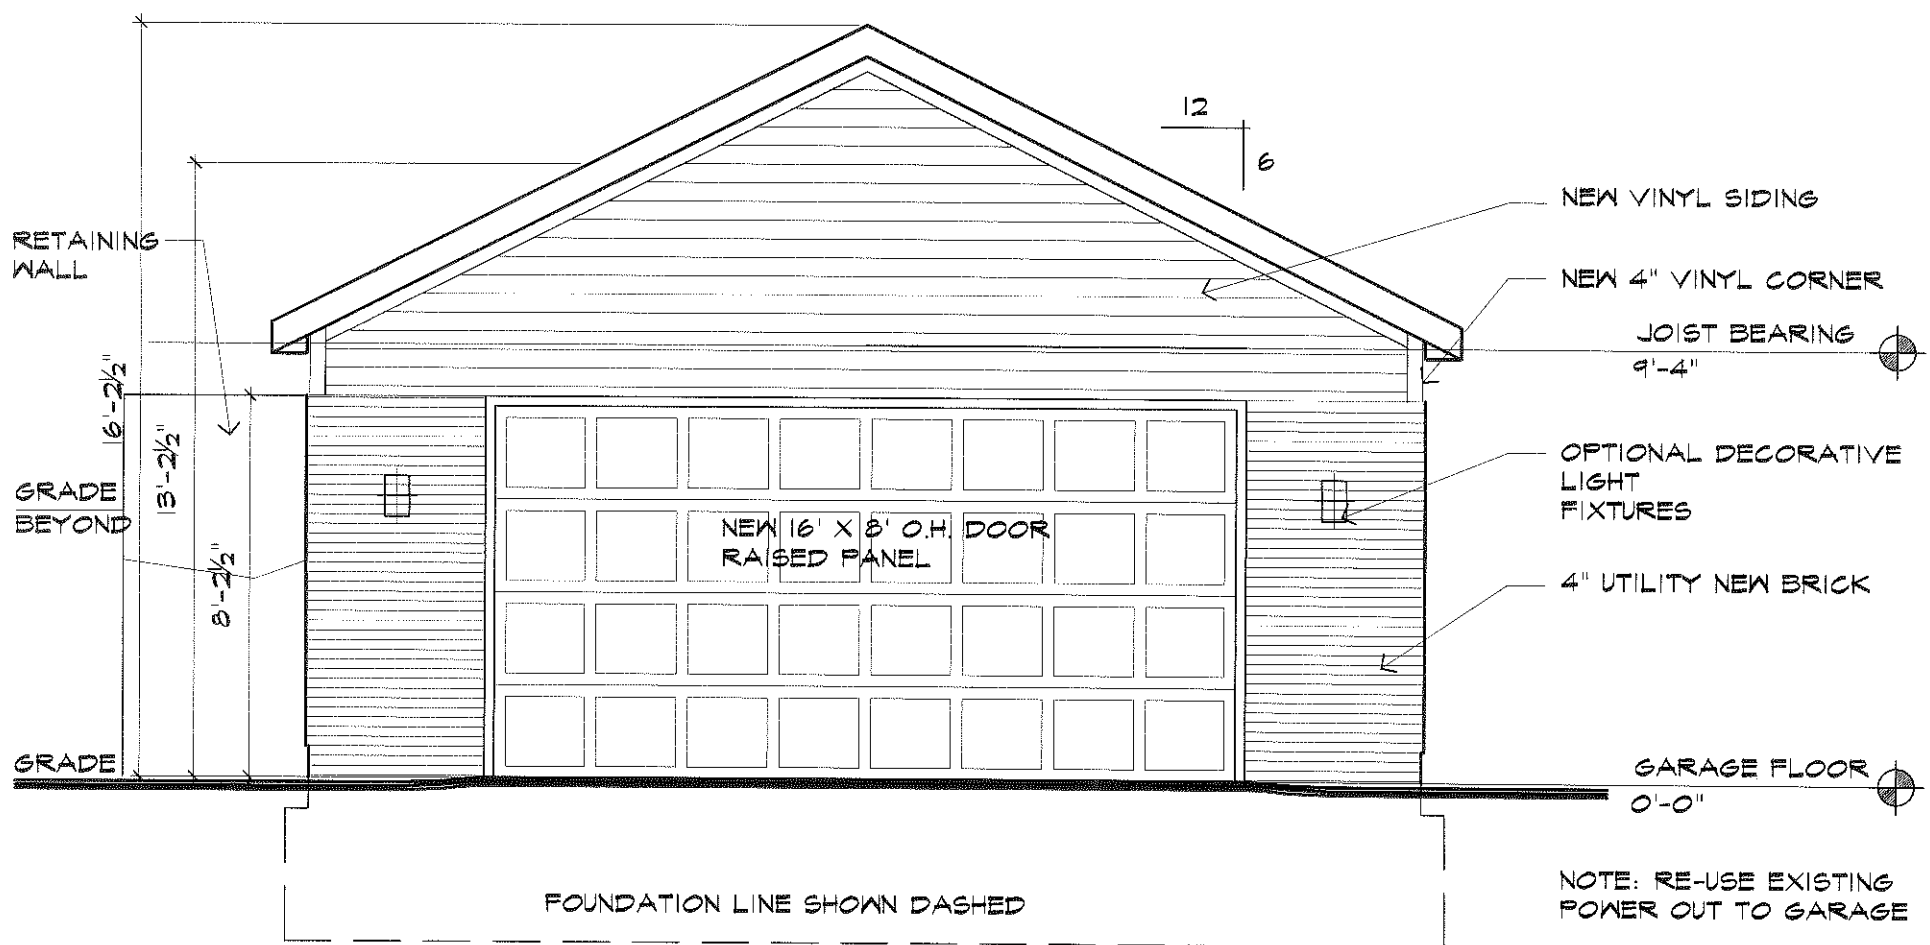

FRONT (NORTH) ELEVATION


SCALE : 1/4" = 1'-0"

INTERIOR ALTERATIONS FOR:
3370 MEADOWBROOK BLVD.
 CLEVELAND HEIGHTS, OHIO 44118

STUDIO ONE
 DESIGN GROUP, INC.
 2451 STRATFORD ROAD
 CLEVELAND HEIGHTS, OHIO 44118
 PHONE: (216)-321-2300


JOB NO. 2021.045
 SEPT. 23, 2021

A-9

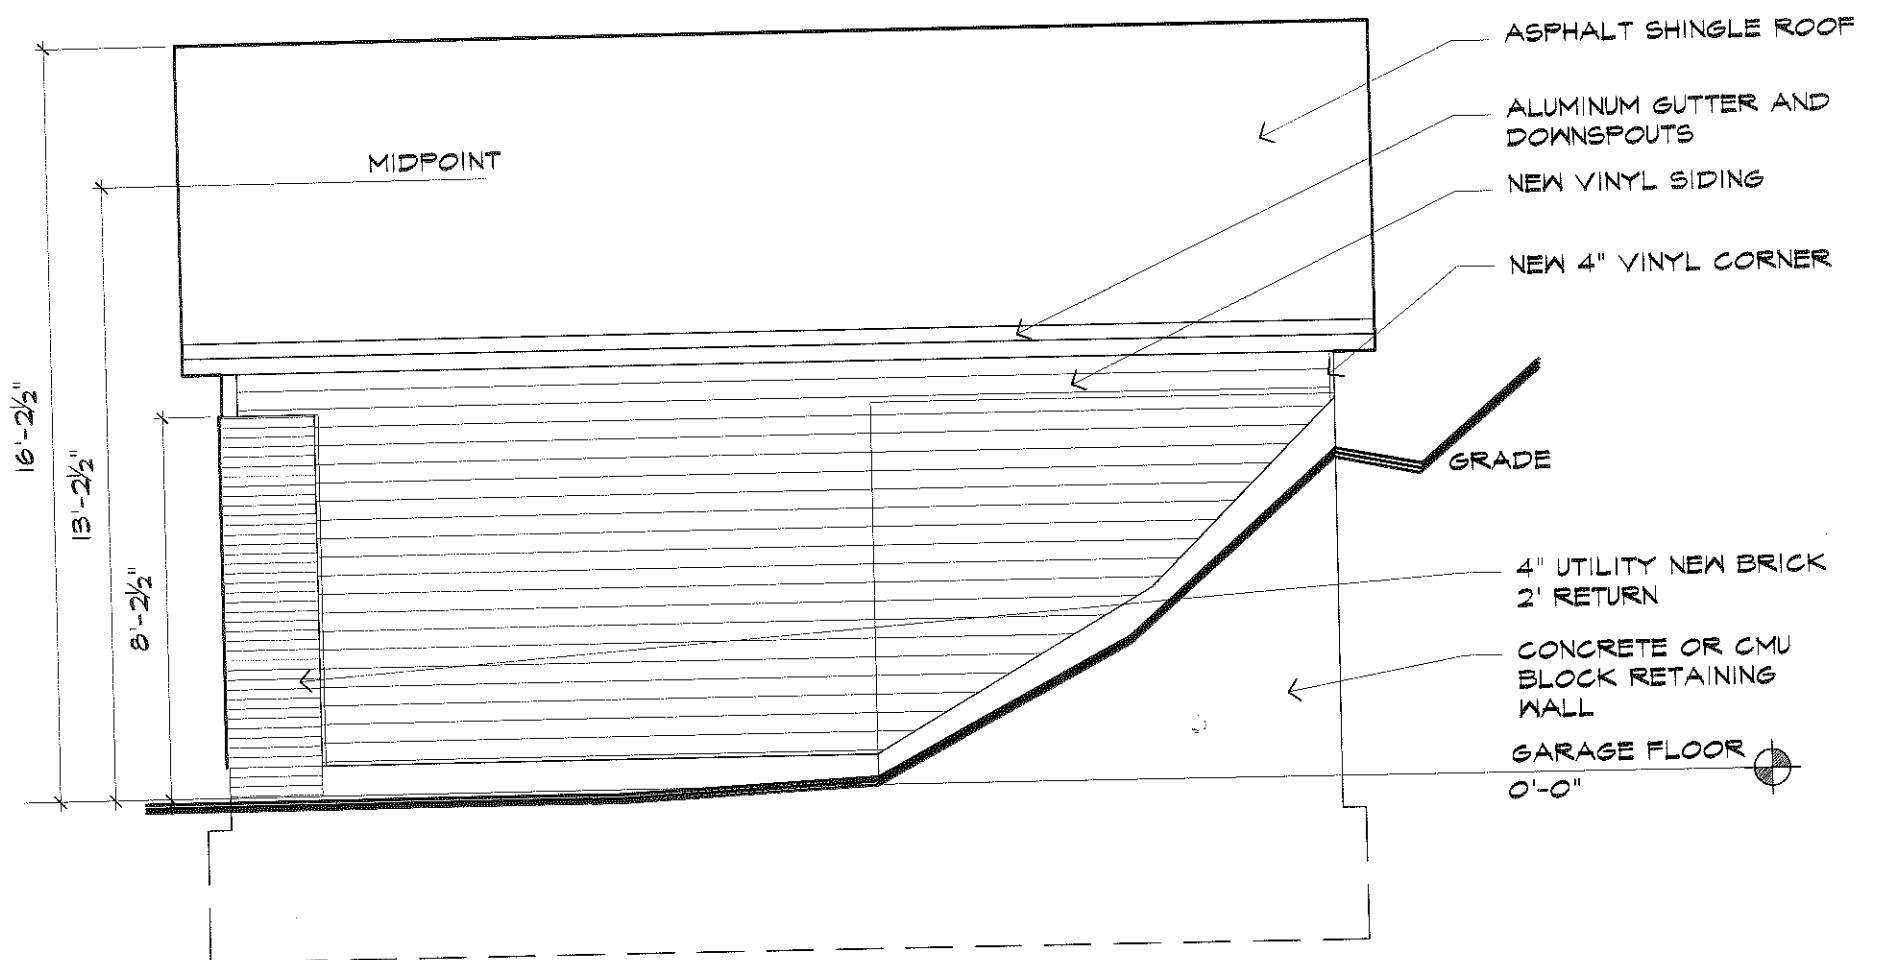

RIGHT (WEST) ELEVATION

SCALE : 1/4" = 1'-0"

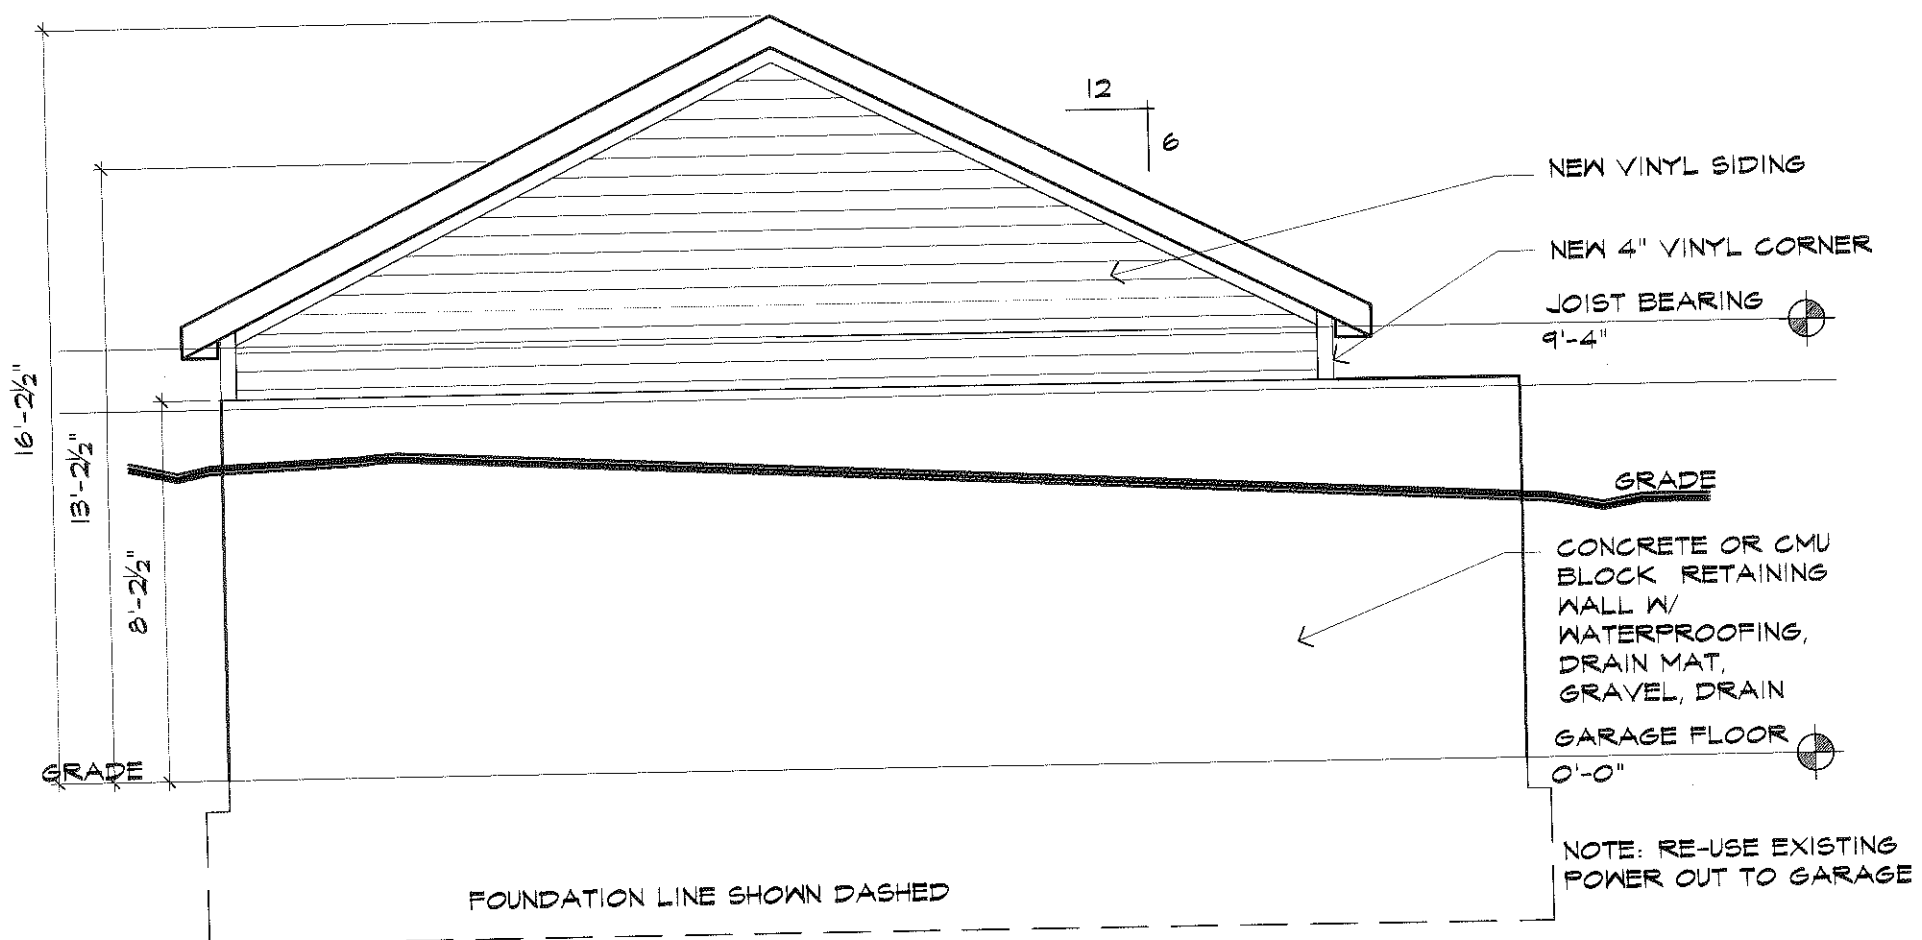

REAR (SOUTH) ELEVATION

SCALE : 1/4" = 1'-0"

INTERIOR ALTERATIONS FOR:
3370 MEADOWBROOK BLVD.
CLEVELAND HEIGHTS, OHIO 44118

STUDIO ONE
DESIGN GROUP, INC.
2451 STRATFORD ROAD
CLEVELAND HEIGHTS, OHIO 44118
PHONE: (216)-321-2300

JOB NO. 2021.045
SEPT. 23, 2021

A-10